
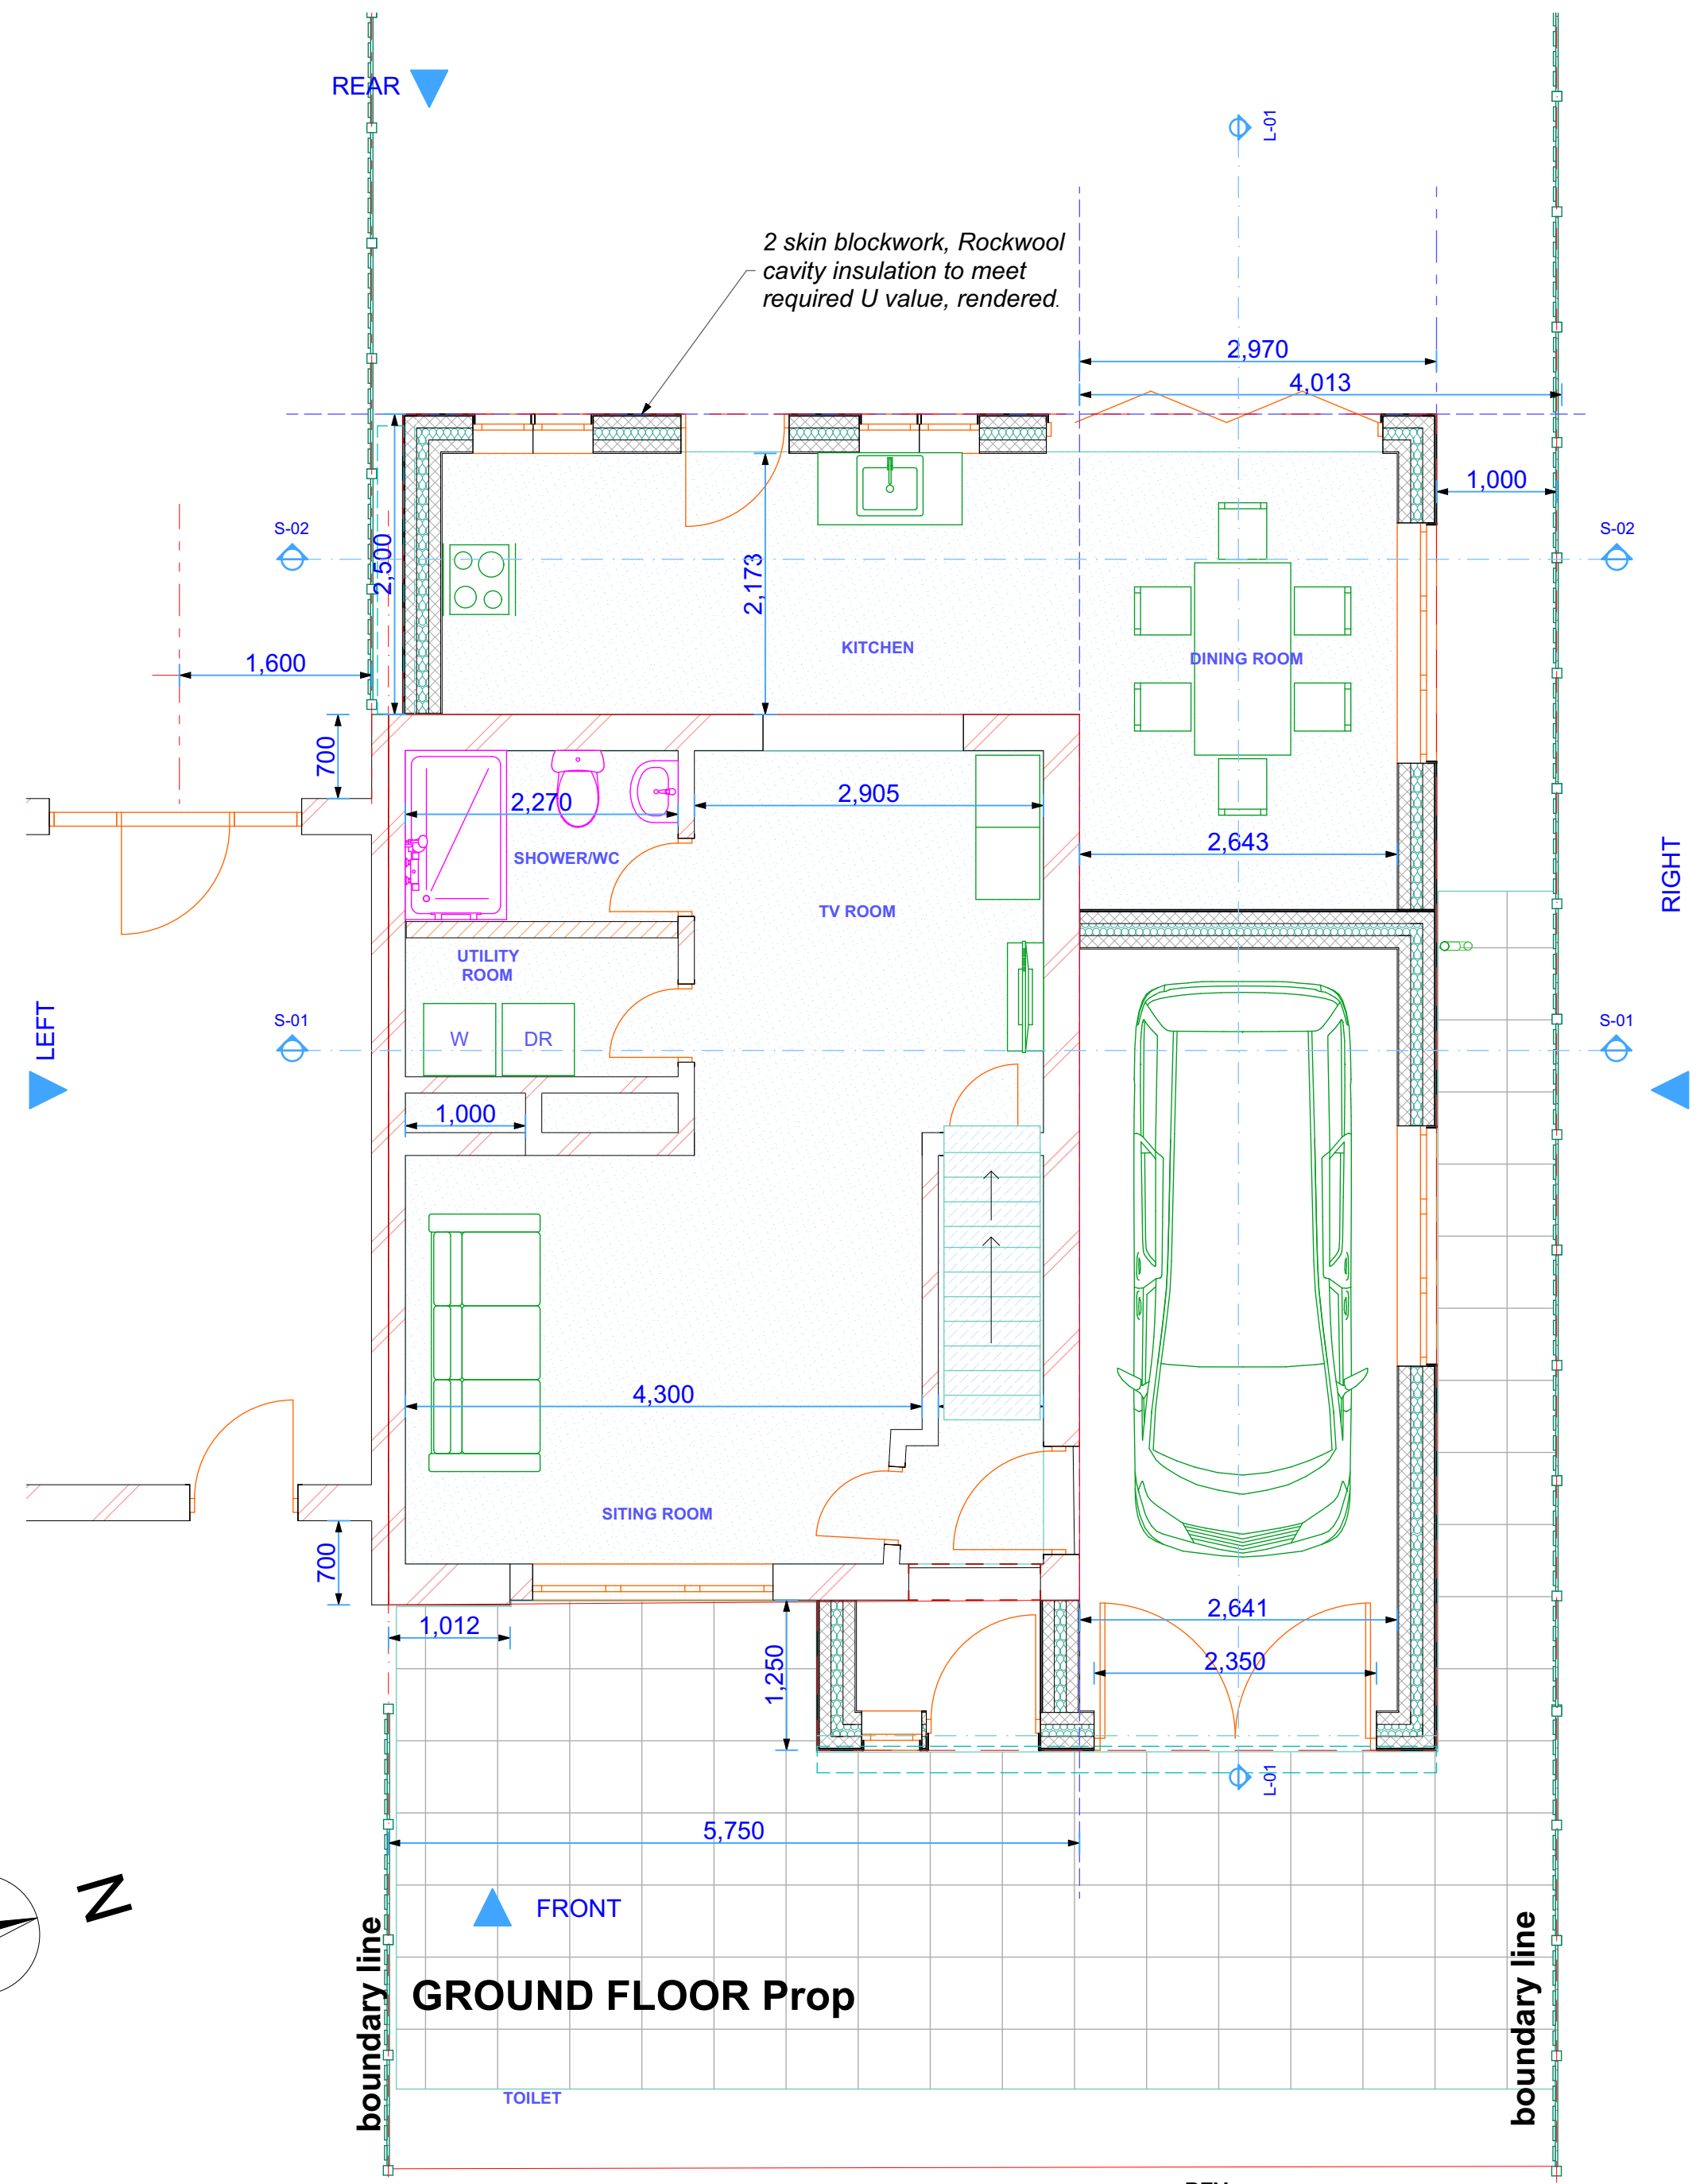


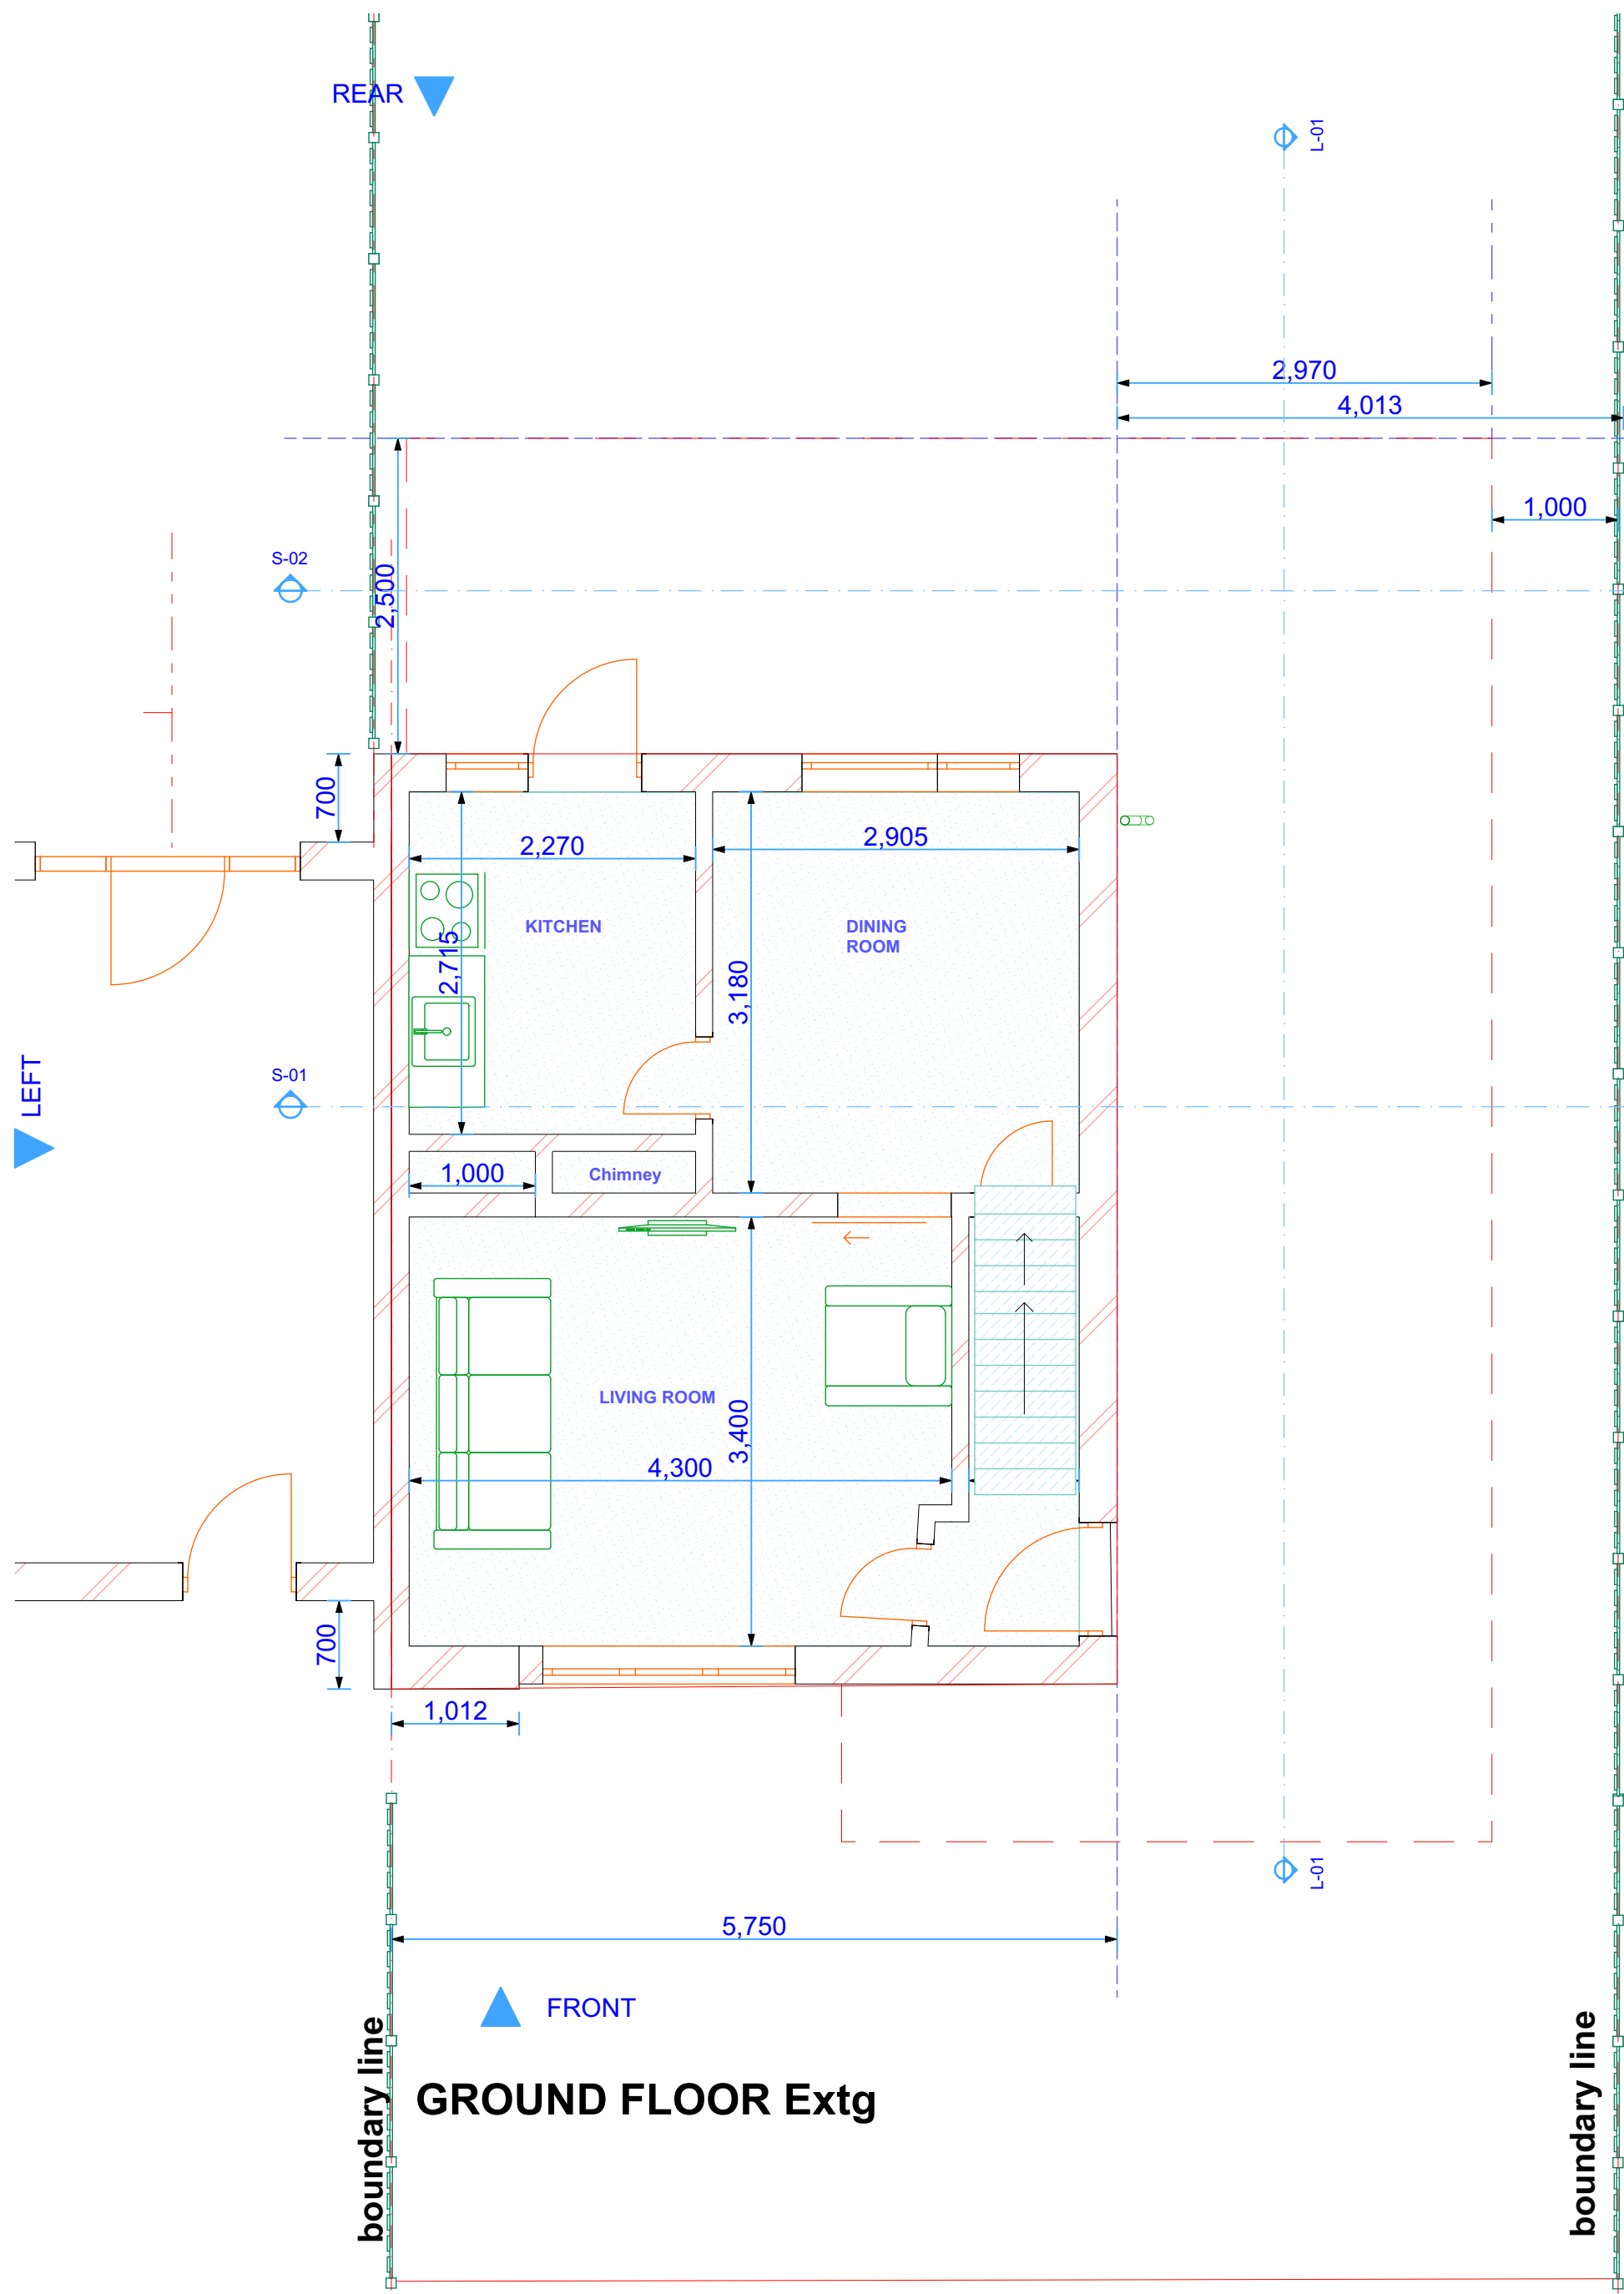

Scale 1:50 @ A2

A2



Design by: Peter Hunt, B.Sc.(Hons), Dip. Arch.
- Profile Architecture
16 Tynley Grove
Guildford, GU4 7PE
01483 566656
07570 789821

Client: Dan Pitts
Site: 2 Bush Road
Shepperton



The erection of two story side and rear extension.

REV		
B	31/03/2019	Proposed materials to match neighbouring property
A	20/03/2019	Position of garden room revised
	07/03/2019	Drawings released for Planning Permission

Ground Floor Plans
DRG No: DP3123/ 1

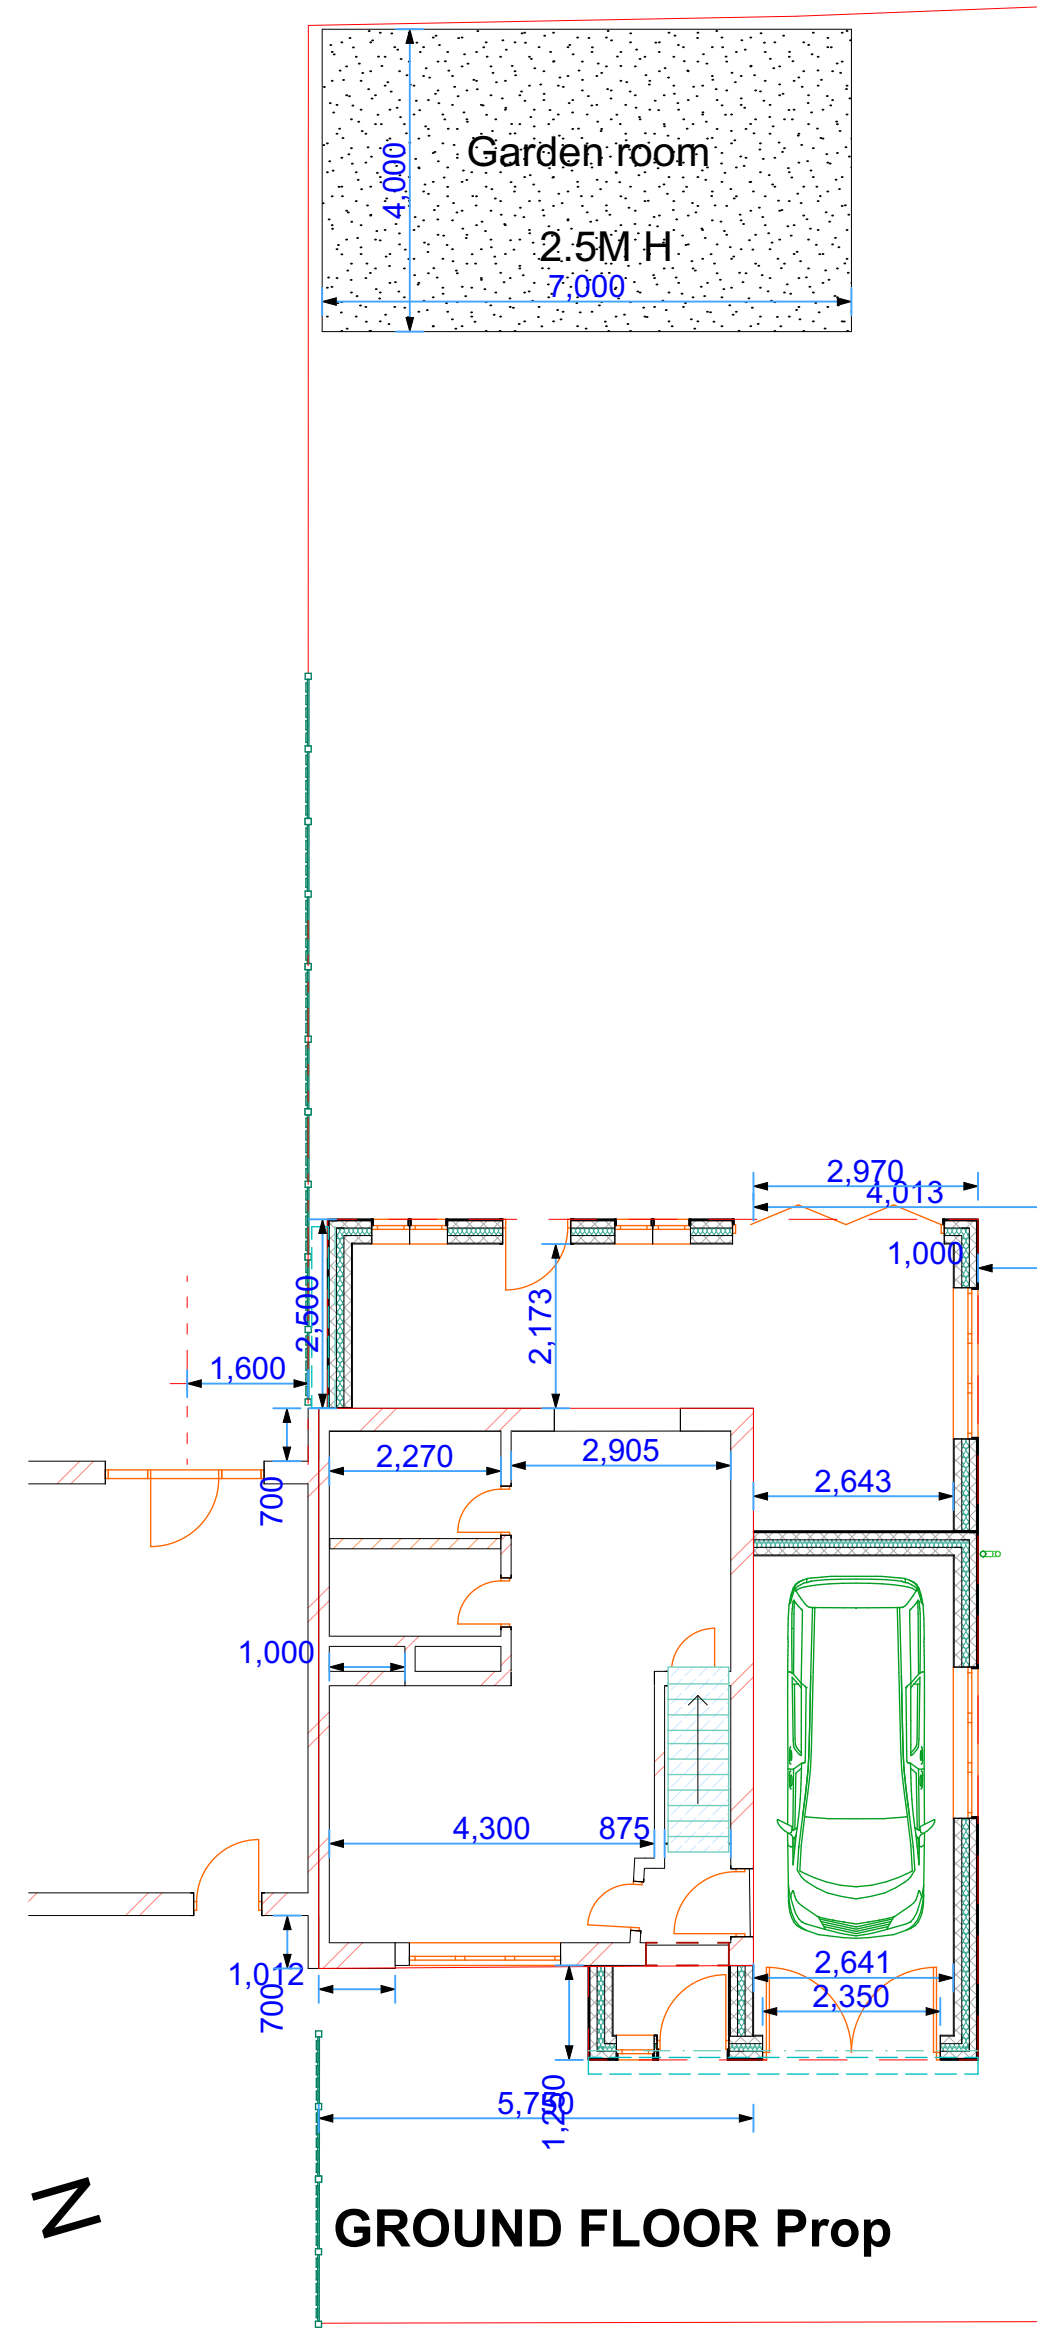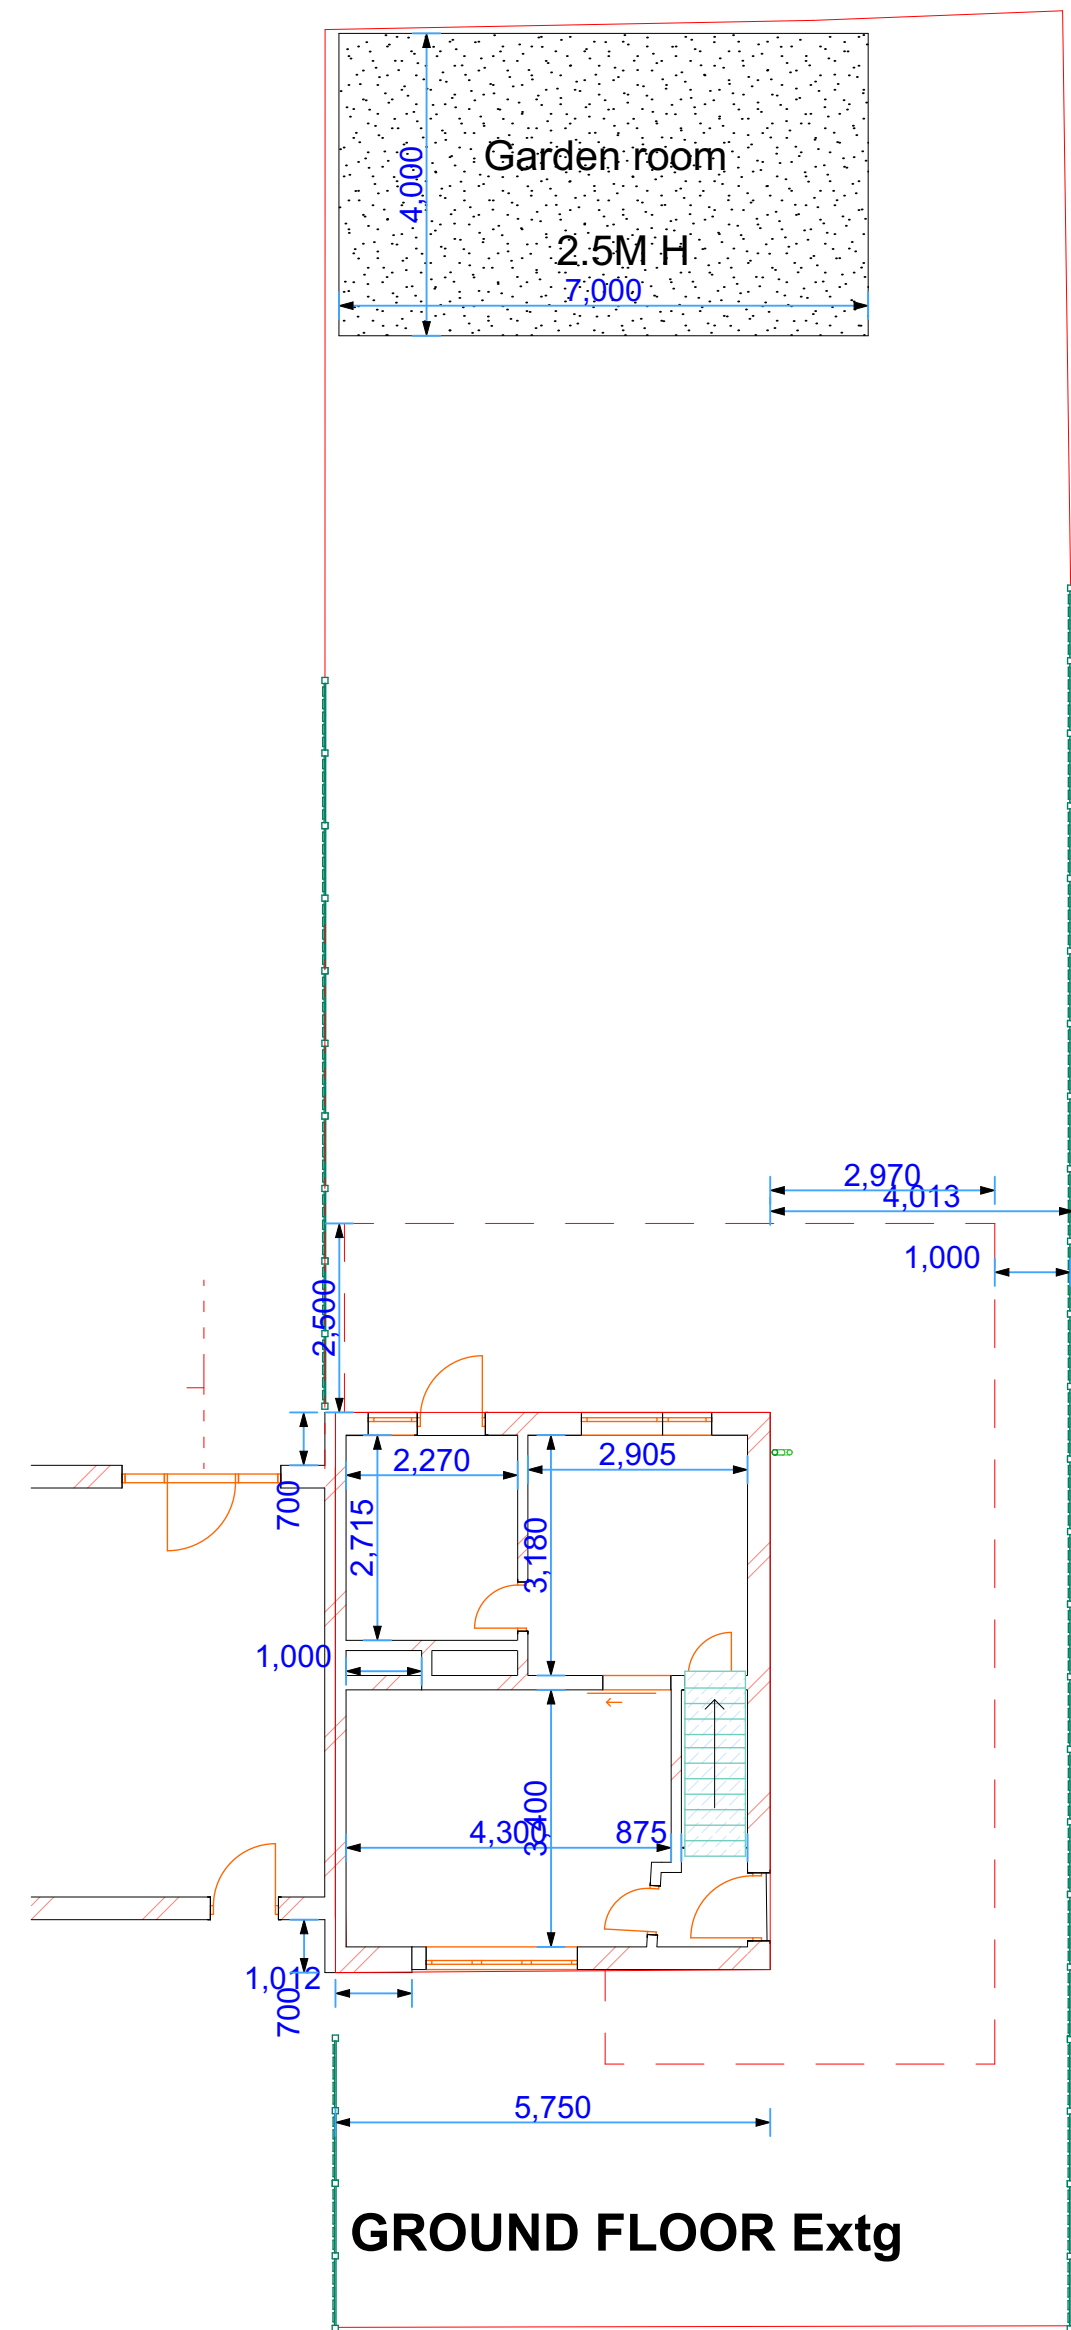

Scale 1:100 @ A2

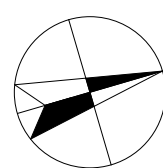 

A2

Design by: Peter Hunt, B.Sc.(Hons), Dip. Arch. - Profile Architecture 16 Tynley Grove Guildford, GU4 7PE 01483 566656 07570 789821	Client: Dan Pitts Site: 2 Bush Road Shepperton The erection of two story side and rear extension.	B	31/03/2019	Proposed materials to match neighbouring property
		A	20/03/2019	Position of garden room revised
			07/03/2019	Drawings released for Planning Permission
		Ground Floor Plans 1:100 scale		
		DRG No: DP3123/ 1b		

REAR

S-02

S-01

FRONT

FIRST FLOOR Extg

Scale 1:50 @ A2



L-01

S-02

S-01

RIGHT

L-01

REAR

S-02

S-01

FRONT

FIRST FLOOR Prop

L-01

S-02

S-01

RIGHT

L-01

VELUX in roof

Timber frame wall construction in accordance with Celotex specification for U value.

en-suite

MASTER BEDROOM

wardrobes

BATHROOM

BEDROOM 2

BEDROOM 1

BEDROOM 3

BEDROOM 3

2.820


652

REV		
B	31/03/2019	Proposed materials to match neighbouring property
A	20/03/2019	Position of garden room revised
	07/03/2019	Drawings released for Planning Permission
First Floor Plans		
DRG No: DP3123/ 2		

Design by: Peter Hunt, B.Sc.(Hons), Dip. Arch. - Profile Architecture 16 Tynley Grove Guildford, GU4 7PE 01483 566656 07570 789821	Client: Dan Pitts Site: 2 Bush Road Shepperton	The erection of two story side and rear extension.

A2

REAR

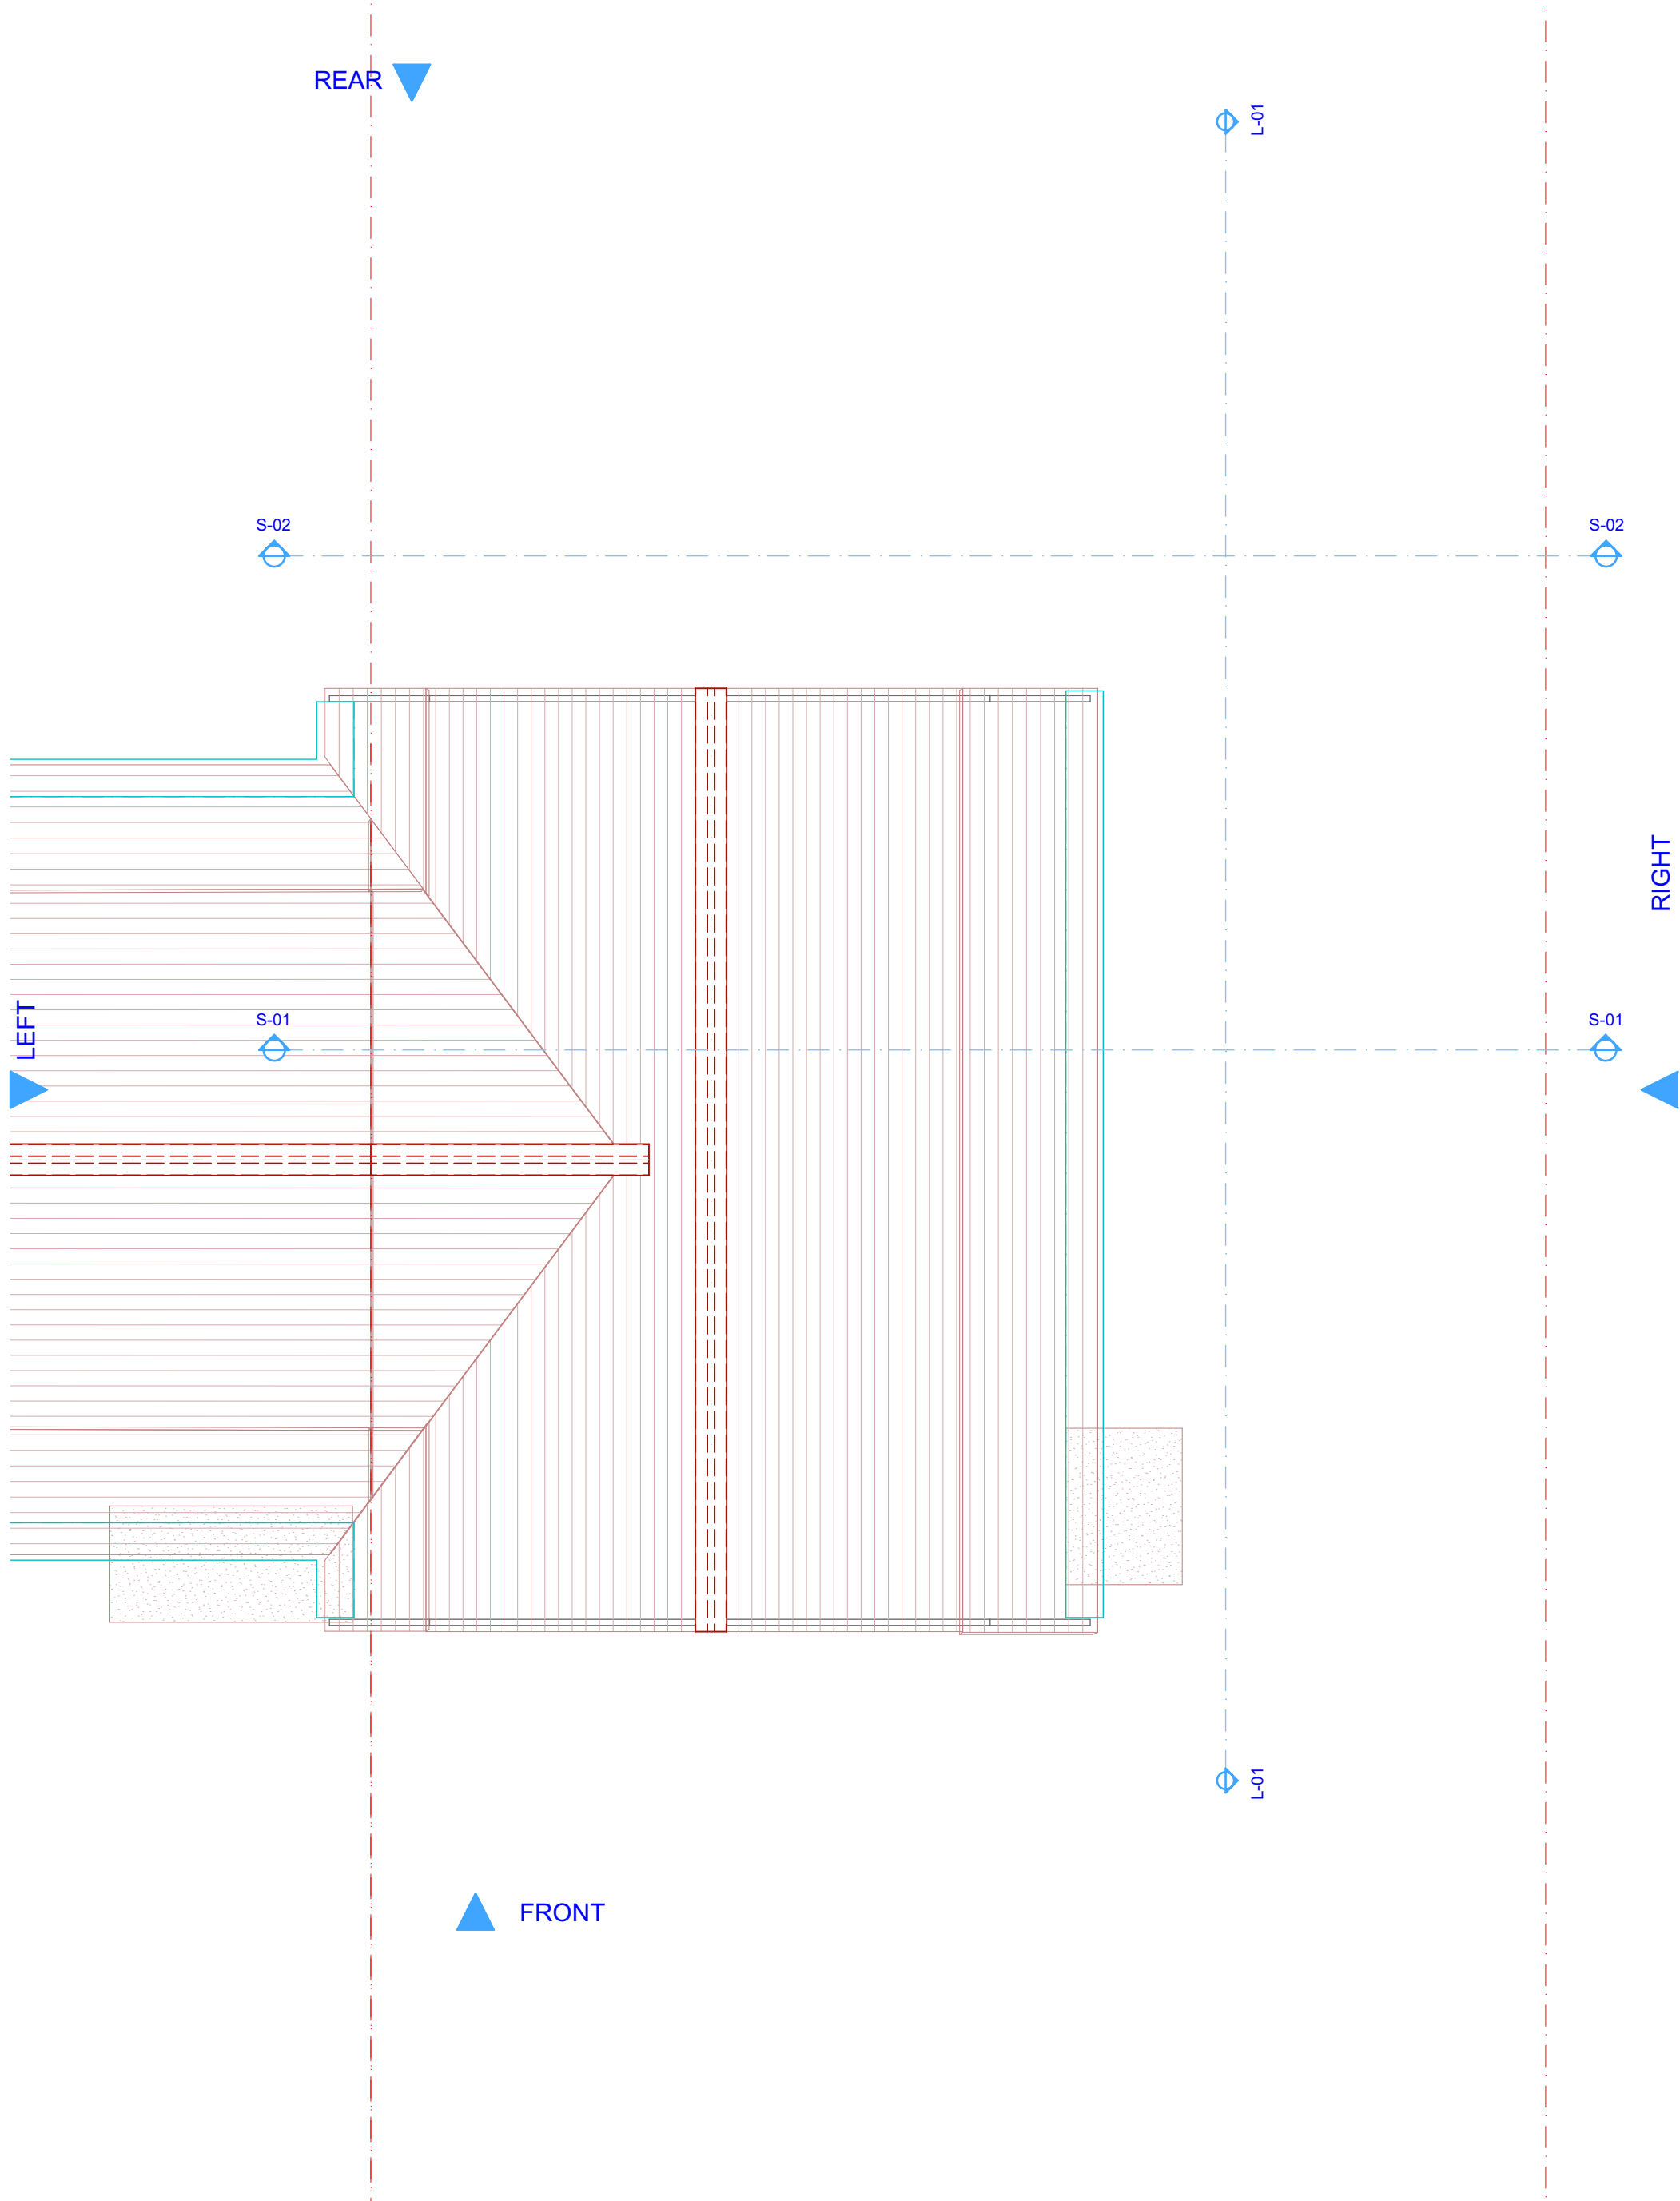


FRONT

Scale 1:50 @ A2



A2

REAR

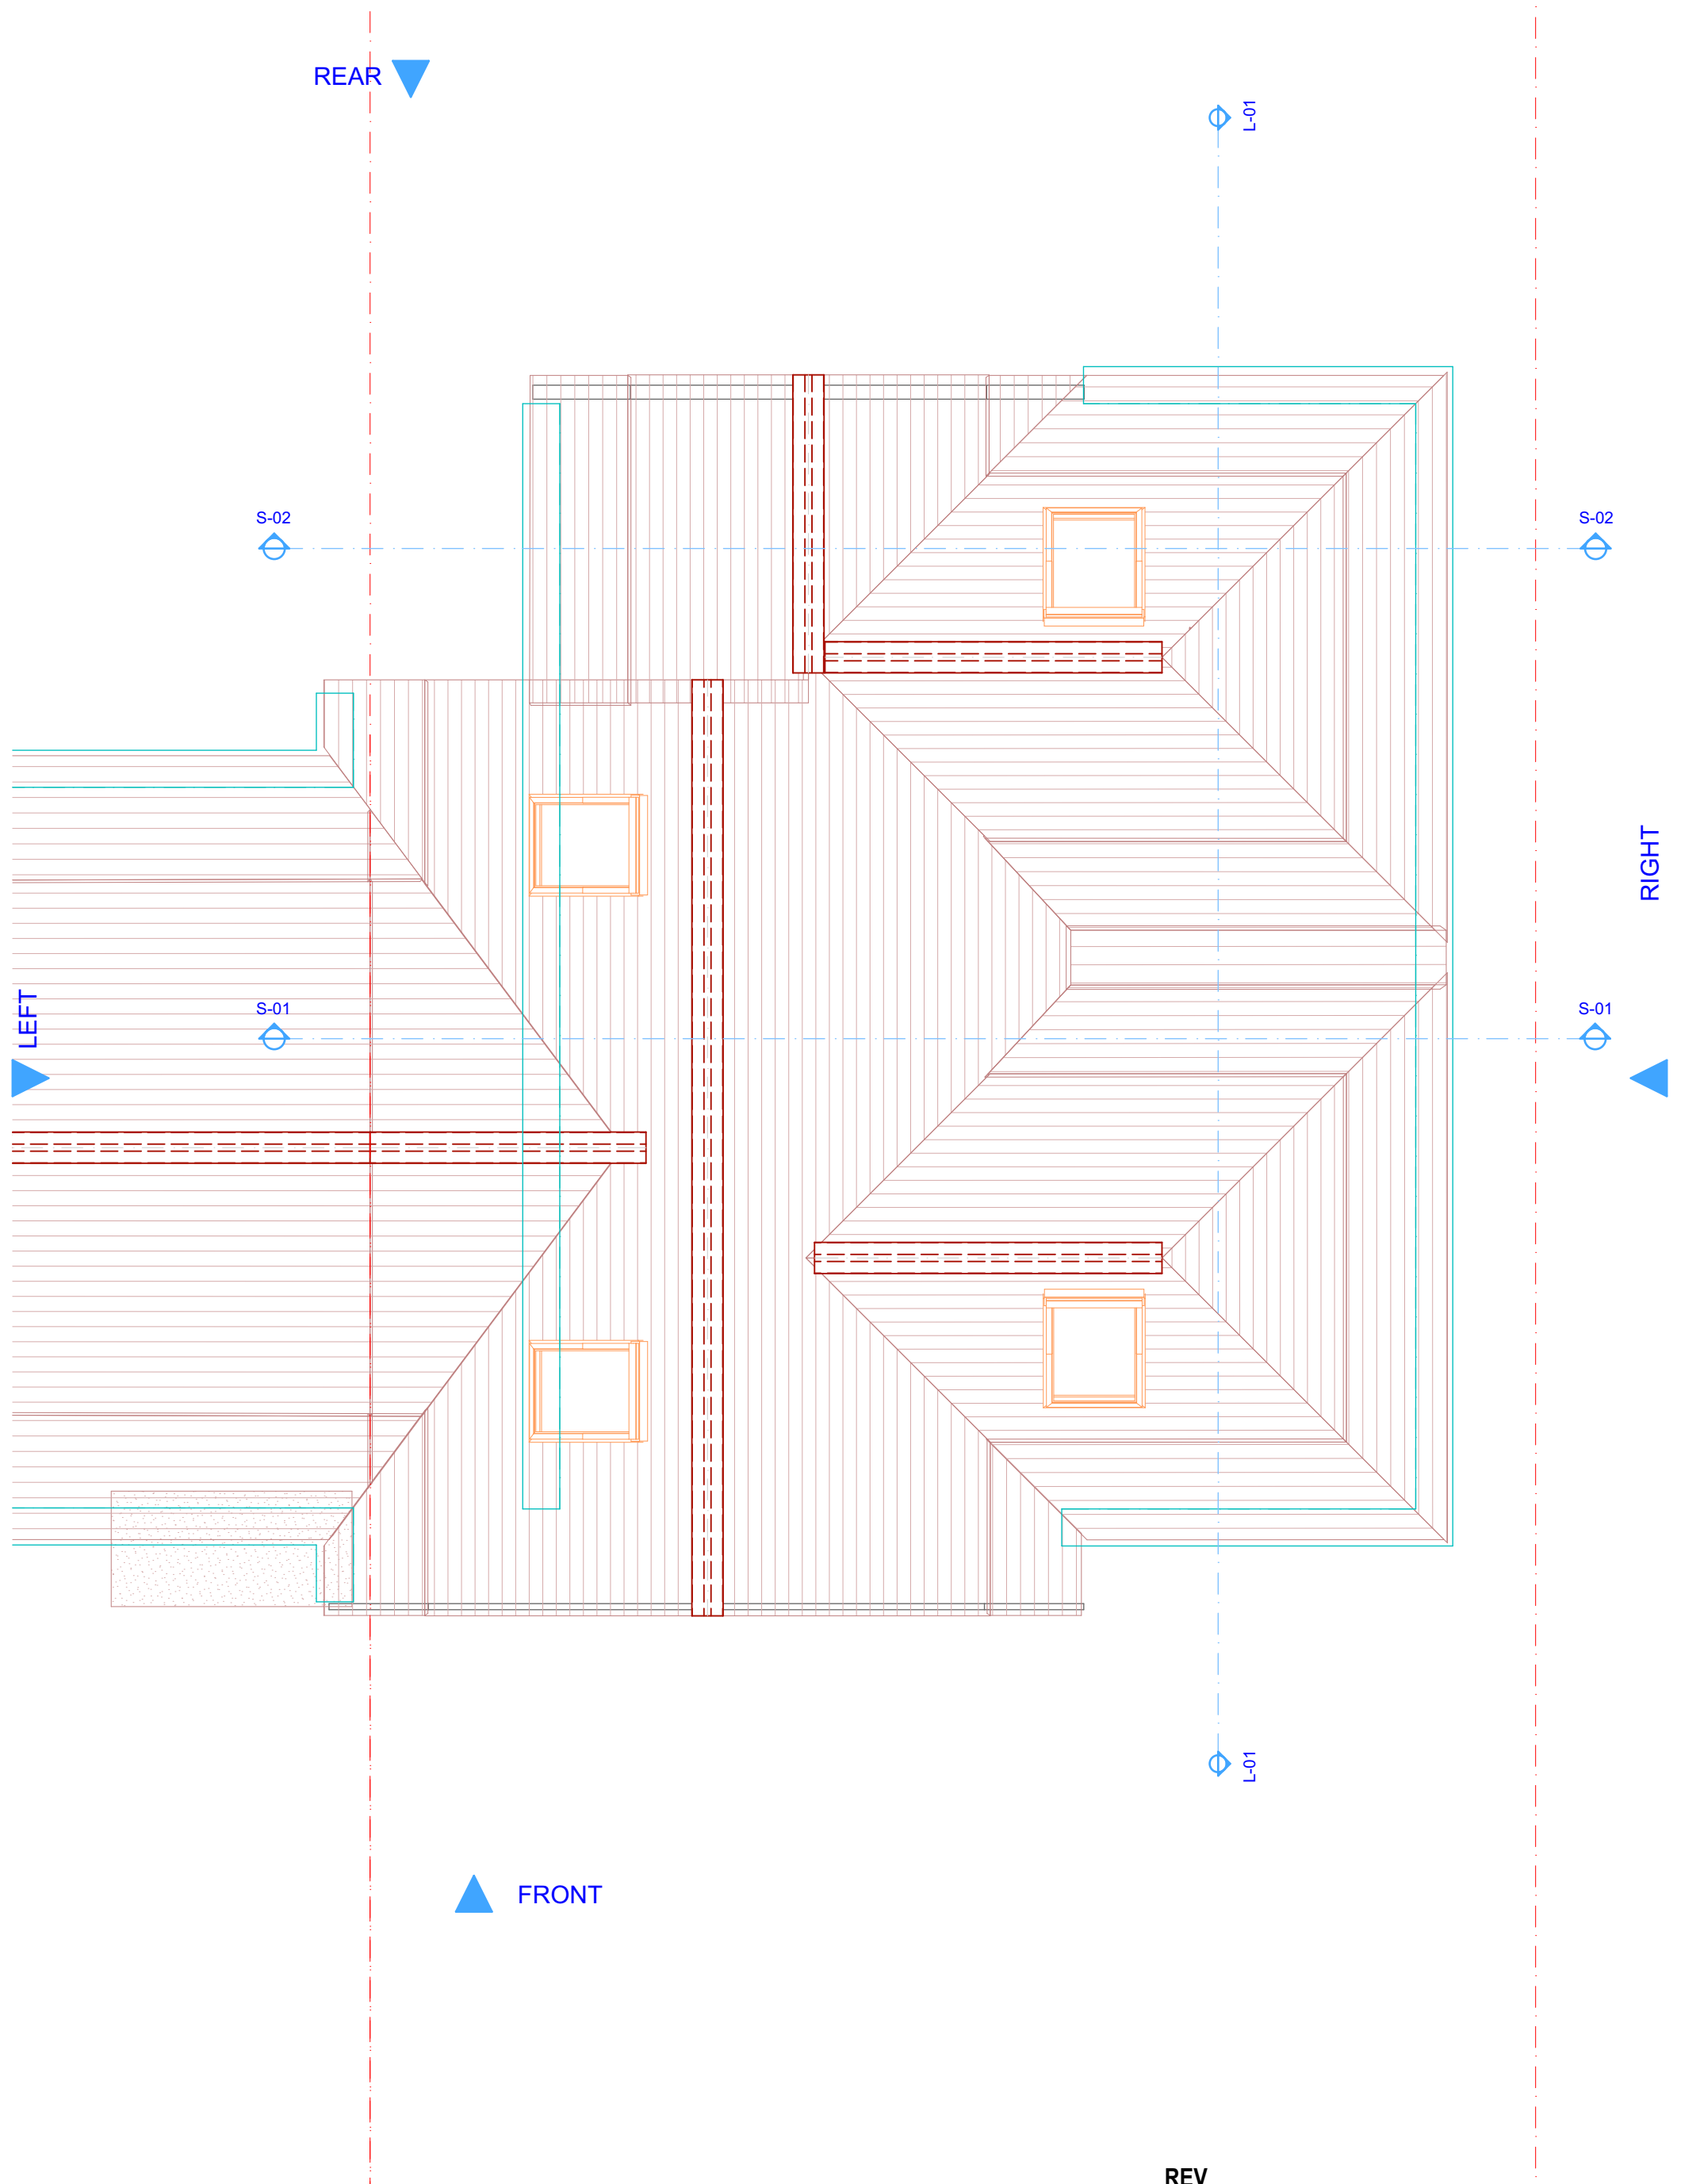


FRONT

Design by: Peter Hunt, B.Sc.(Hons), Dip. Arch.
- Profile Architecture
16 Tynley Grove
Guildford, GU4 7PE
01483 566656
07570 789821


Client: Dan Pitts
Site: 2 Bush Road
Shepperton

The erection of two story side and rear extension.

REV		
B	31/03/2019	Proposed materials to match neighbouring property
A	20/03/2019	Position of garden room revised
	07/03/2019	Drawings released for Planning Permission
Roof Plans		
DRG No: DP3123/ 3		

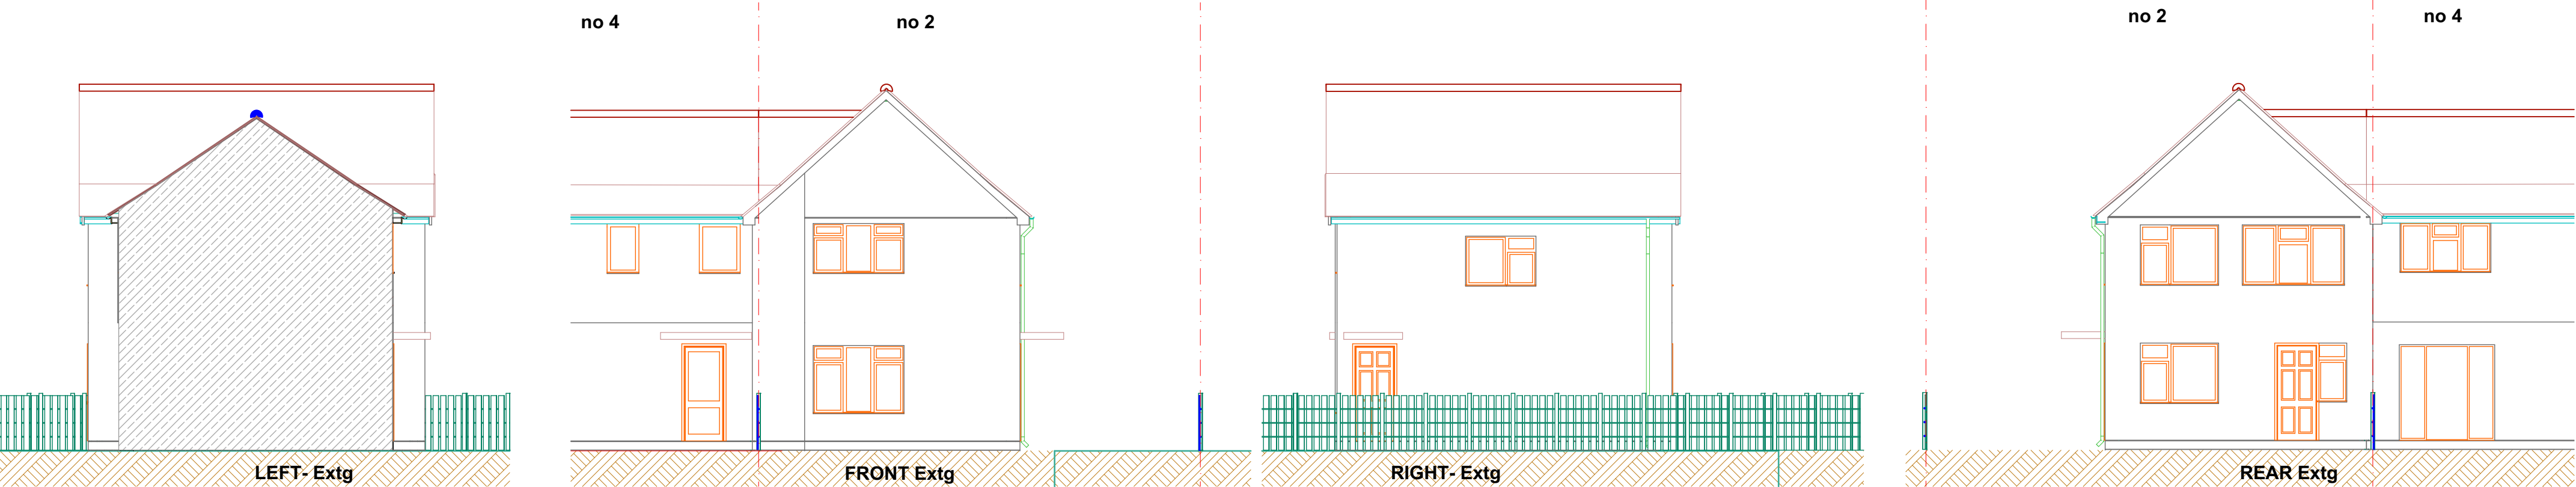


EXISTING ELEVATIONS

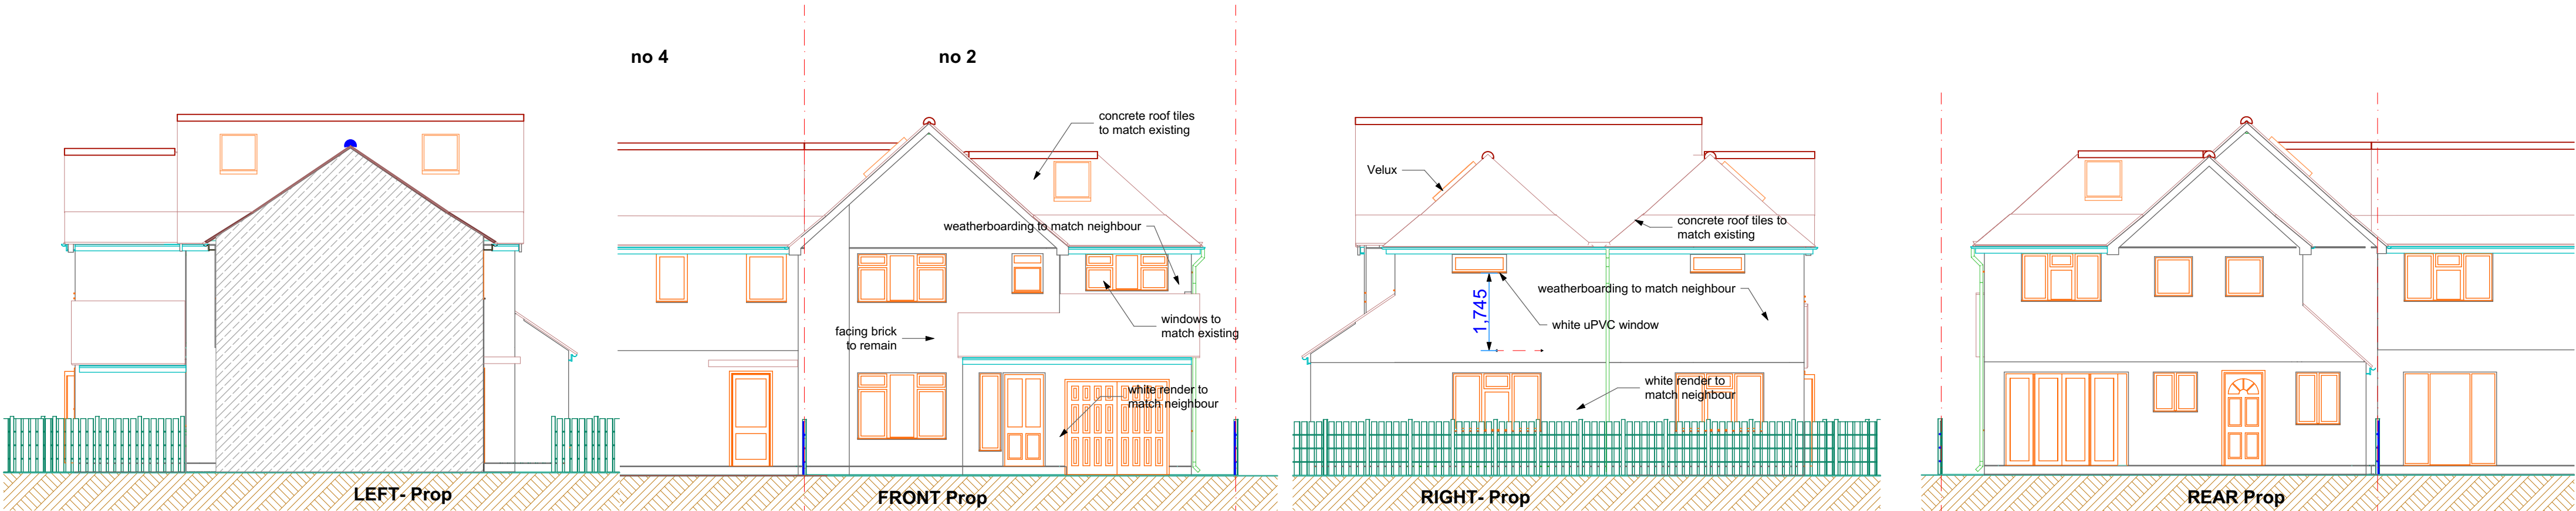

PROPOSED ELEVATIONS

Scale 1:100 @ A2

 


A2

REV		
B	31/03/2019	Proposed materials to match neighbouring property
A	20/03/2019	Position of garden room revised
	07/03/2019	Drawings released for Planning Permission
Elevations		
DRG No: DP3123/ 4		


Design by: Peter Hunt, B.Sc.(Hons), Dip. Arch.
- Profile Architecture
16 Tynley Grove
Guildford, GU4 7PE
01483 566656
07570 789821

Client: Dan Pitts
Site: 2 Bush Road
Shepperton

The erection of two story side and rear extension.

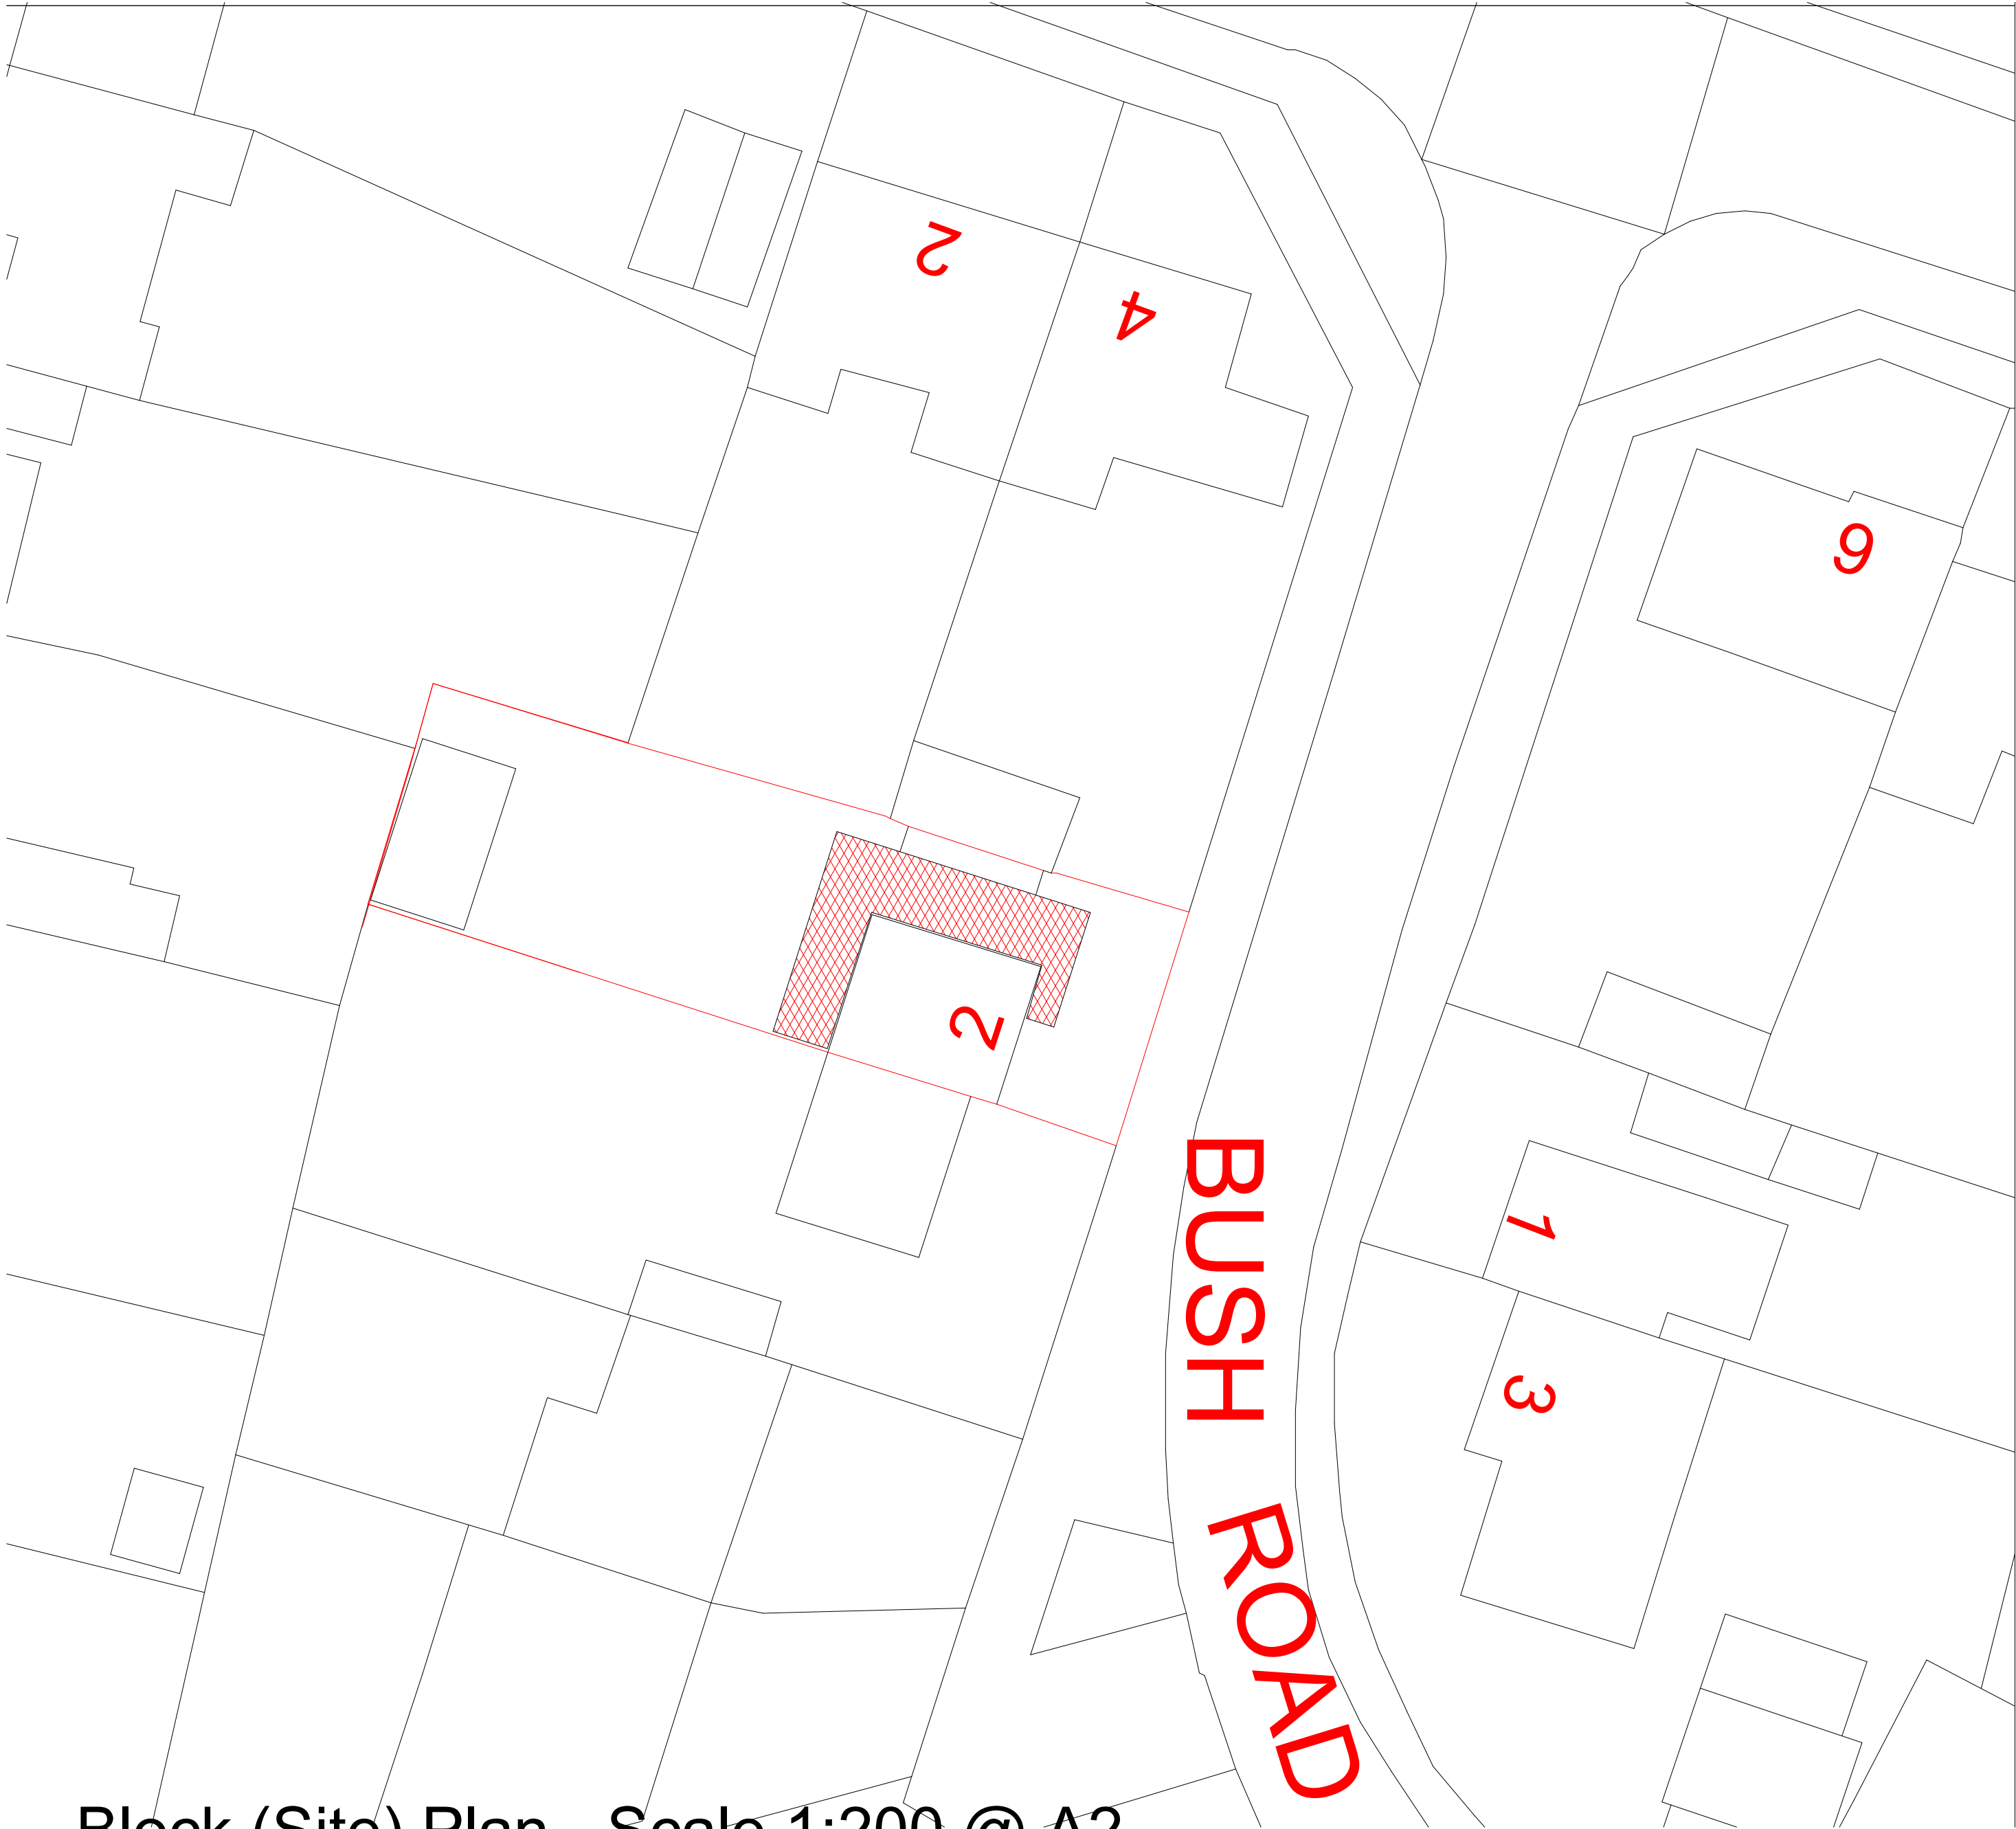

Block (Site) Plan - Scale 1:200 @ A2

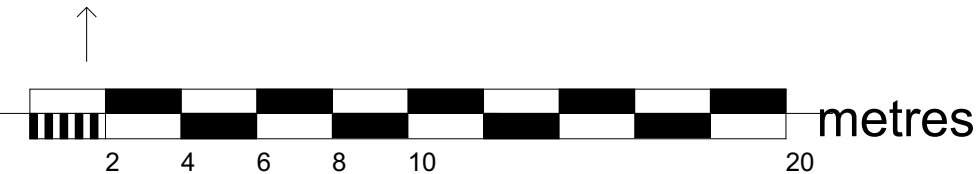


A2



Crown Copyright and database rights 2018. OS 100031961 National Map Centre. Purchased 19/11/2018 1 year licence.

Location Plan -
Scale 1:1250 @ A2

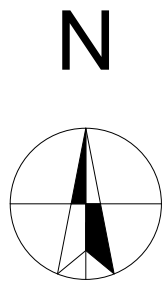

Design by: Peter Hunt, B.Sc.(Hons), Dip. Arch.
- Profile Architecture
16 Tynley Grove
Guildford, GU4 7PE
01483 566656
07570 789821

Client: Dan Pitts
Site: 2 Bush Road
Shepperton

The erection of two story side and rear extension.

REV		
B	31/03/2019	Proposed materials to match neighbouring property
A	20/03/2019	Position of garden room revised
	07/03/2019	Drawings released for Planning Permission
Ordinance Survey Maps		
DRG No: DP3123/ 5		




FRONT right view existing



FRONT right view proposed



FRONT left view proposed

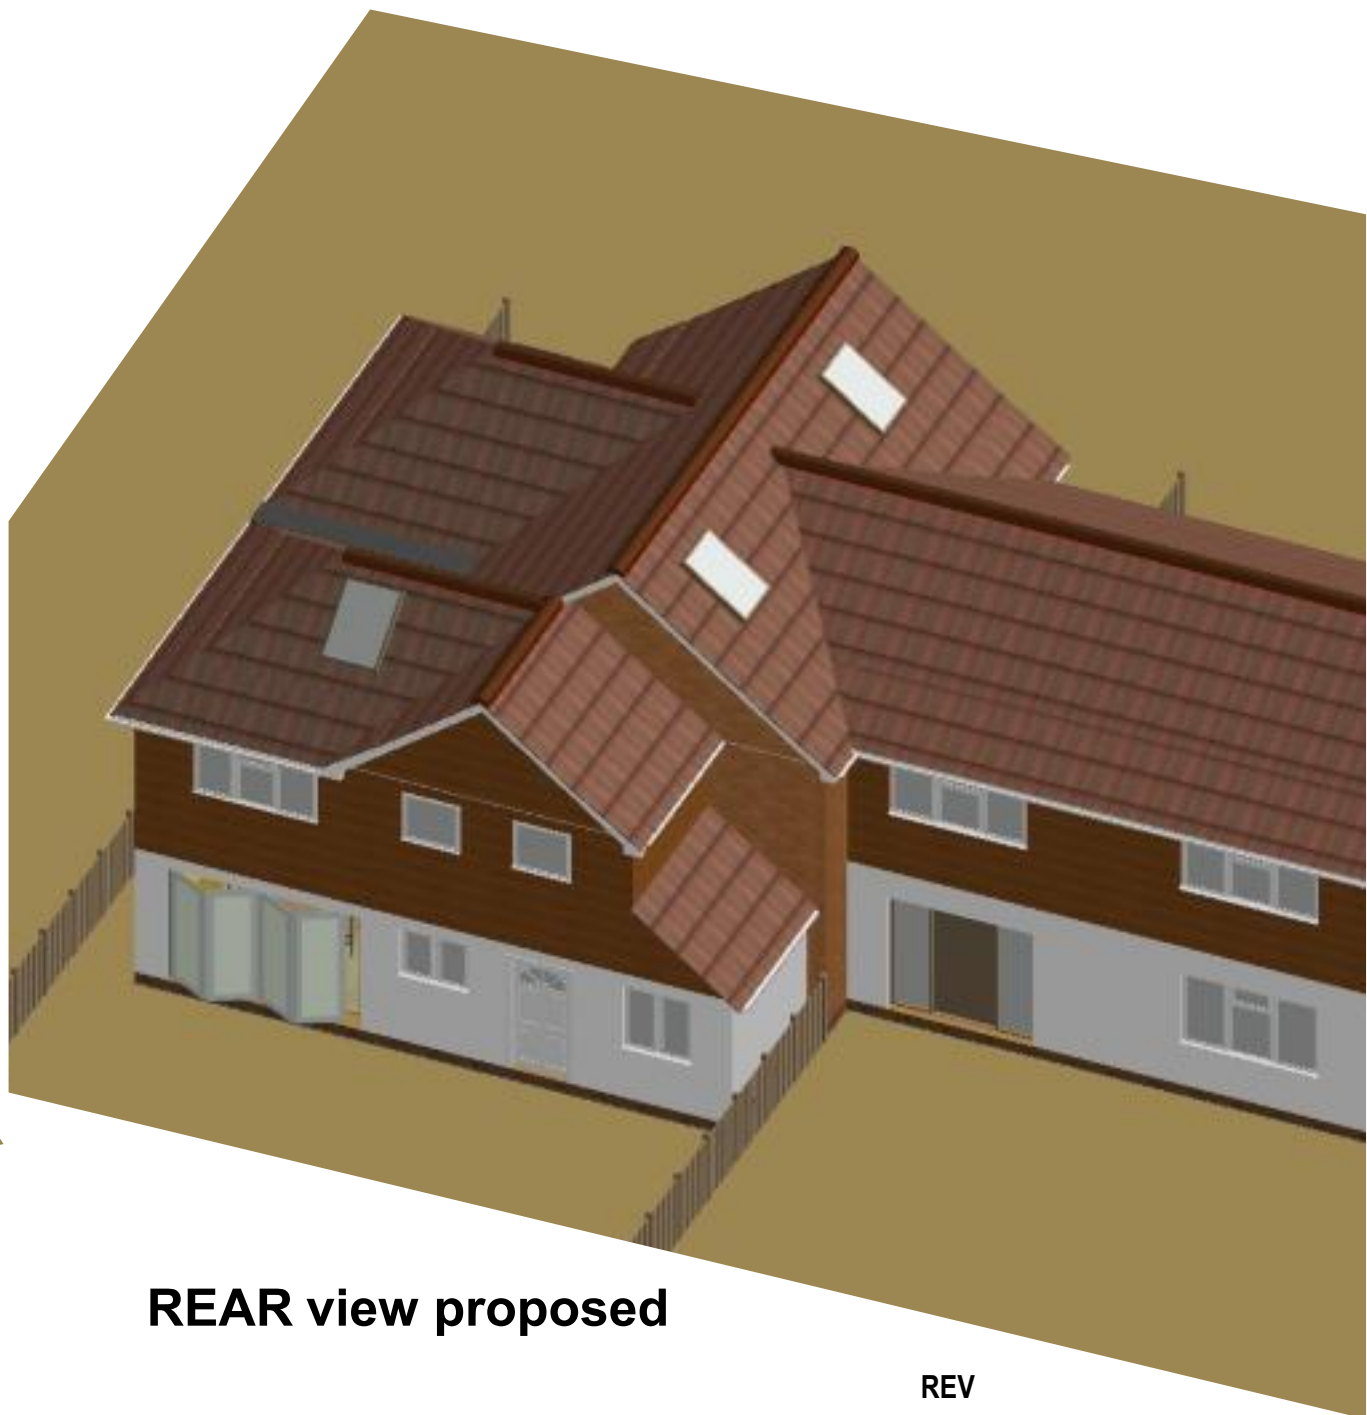

REAR view proposed

A2

Design by: Peter Hunt, B.Sc.(Hons), Dip. Arch. - Profile Architecture 16 Tynley Grove Guildford, GU4 7PE 01483 566656 07570 789821	Client: Dan Pitts		B	31/03/2019	Proposed materials to match neighbouring property
	Site: 2 Bush Road Shepperton		A	20/03/2019	Position of garden room revised
				07/03/2019	Drawings released for Planning Permission
			Views		
	The erection of two story side and rear extension.		DRG No: DP3123/ 6		