




ground floor plan

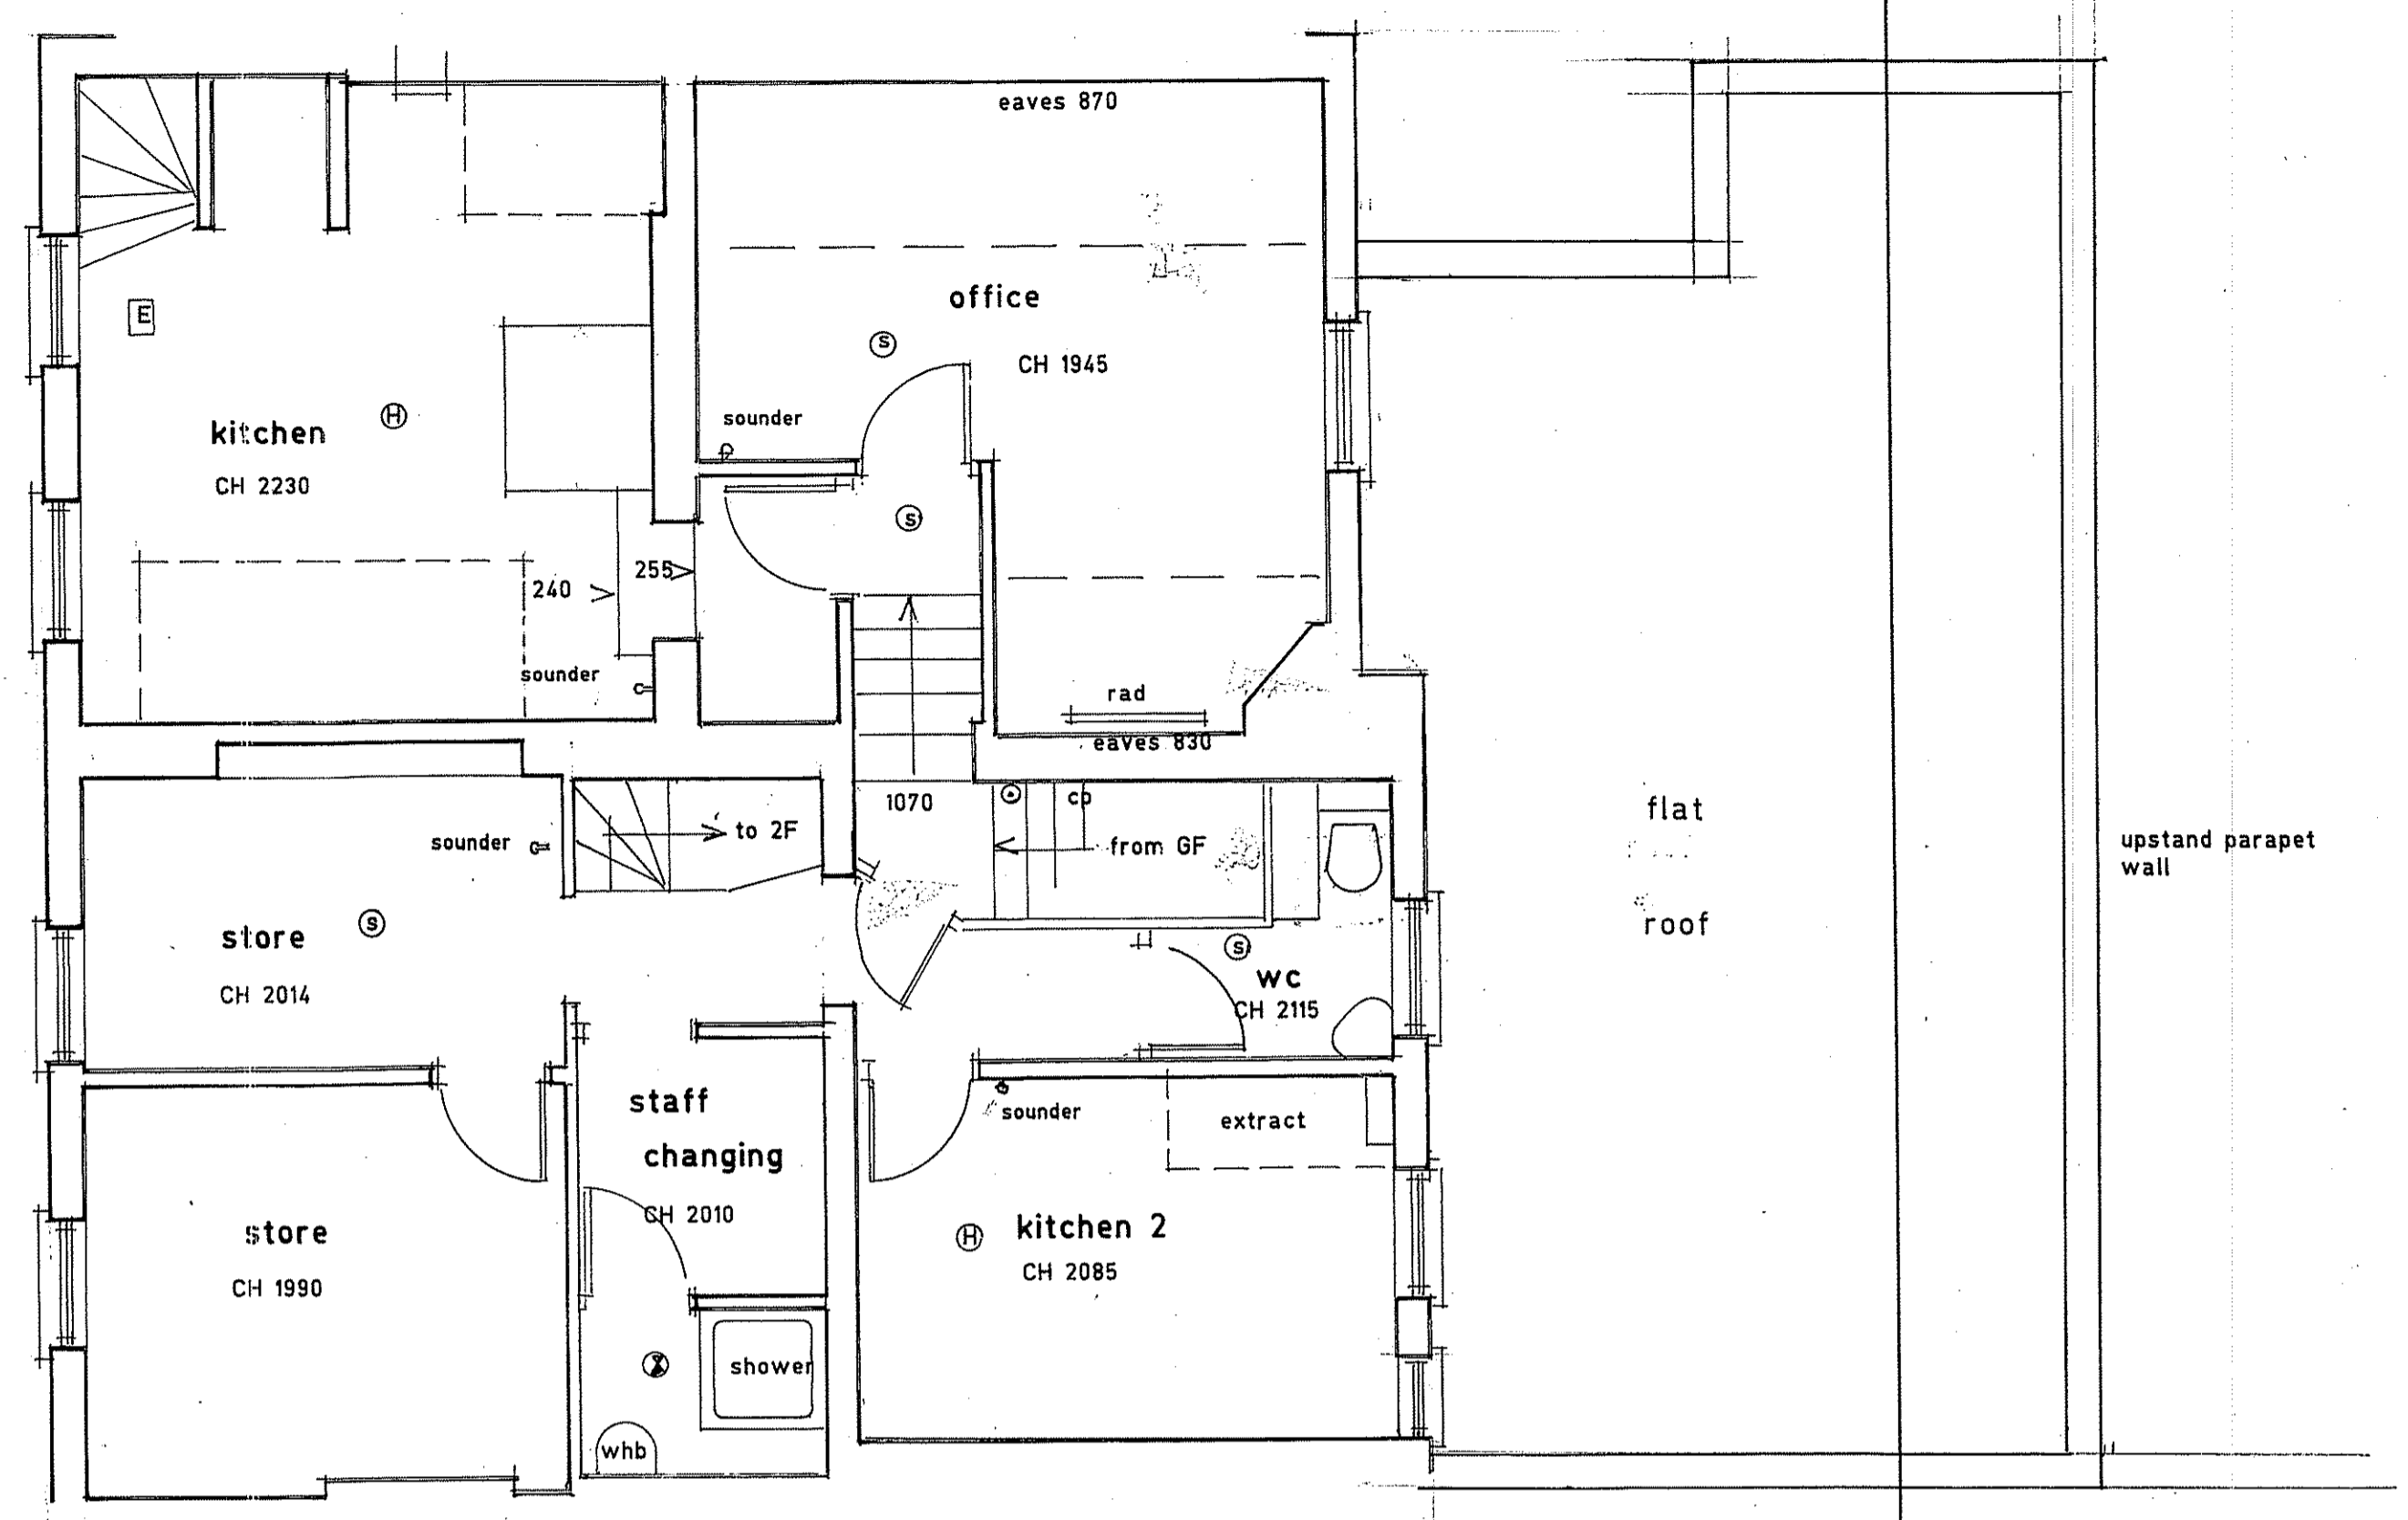


first floor plan

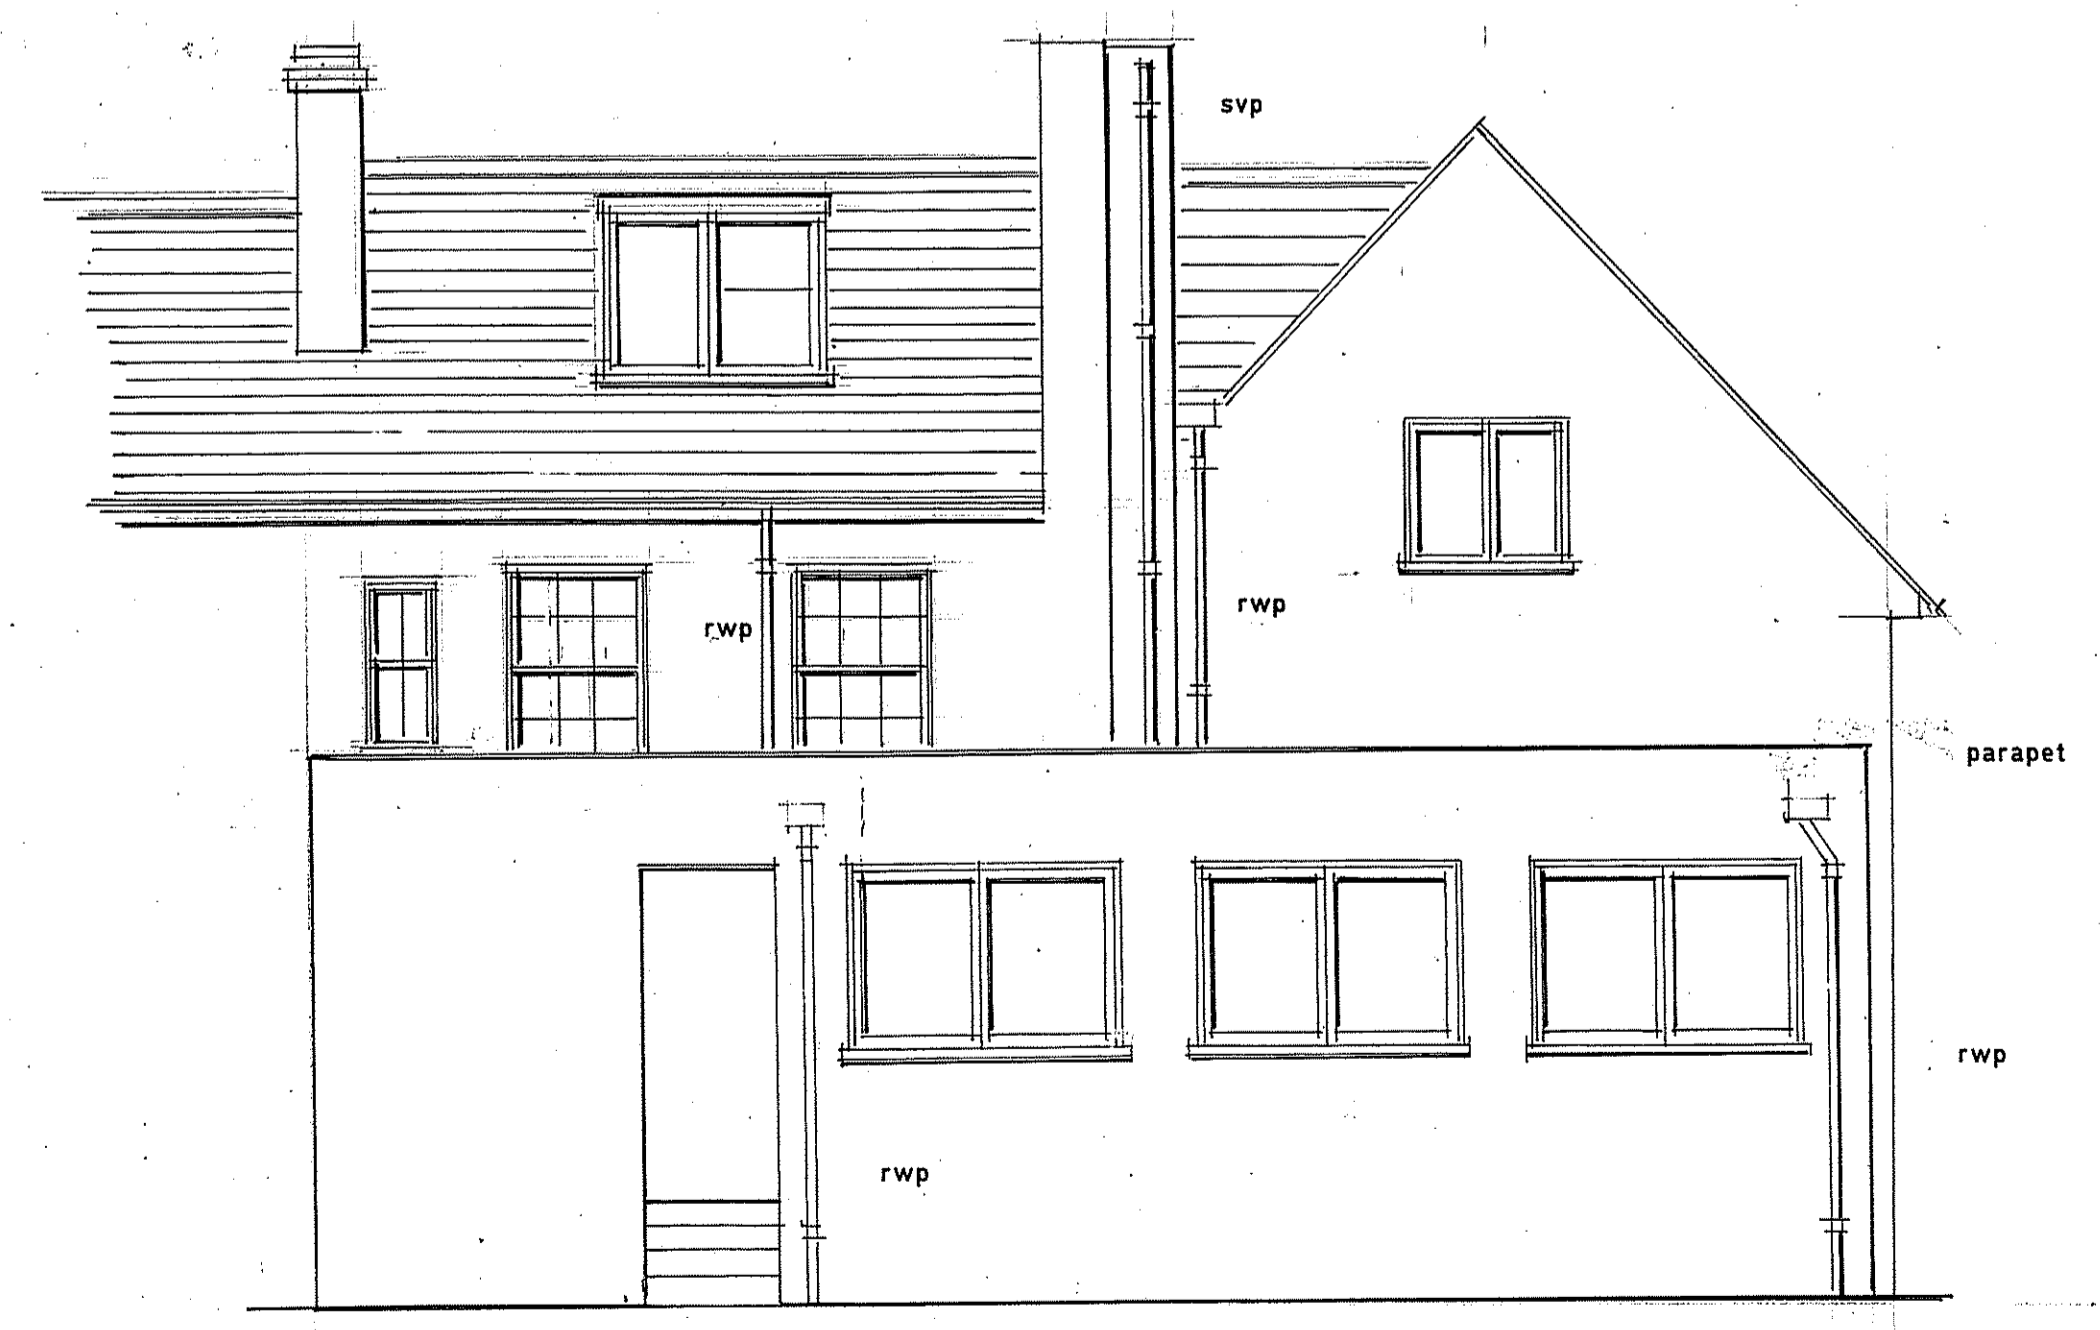

rear elevation

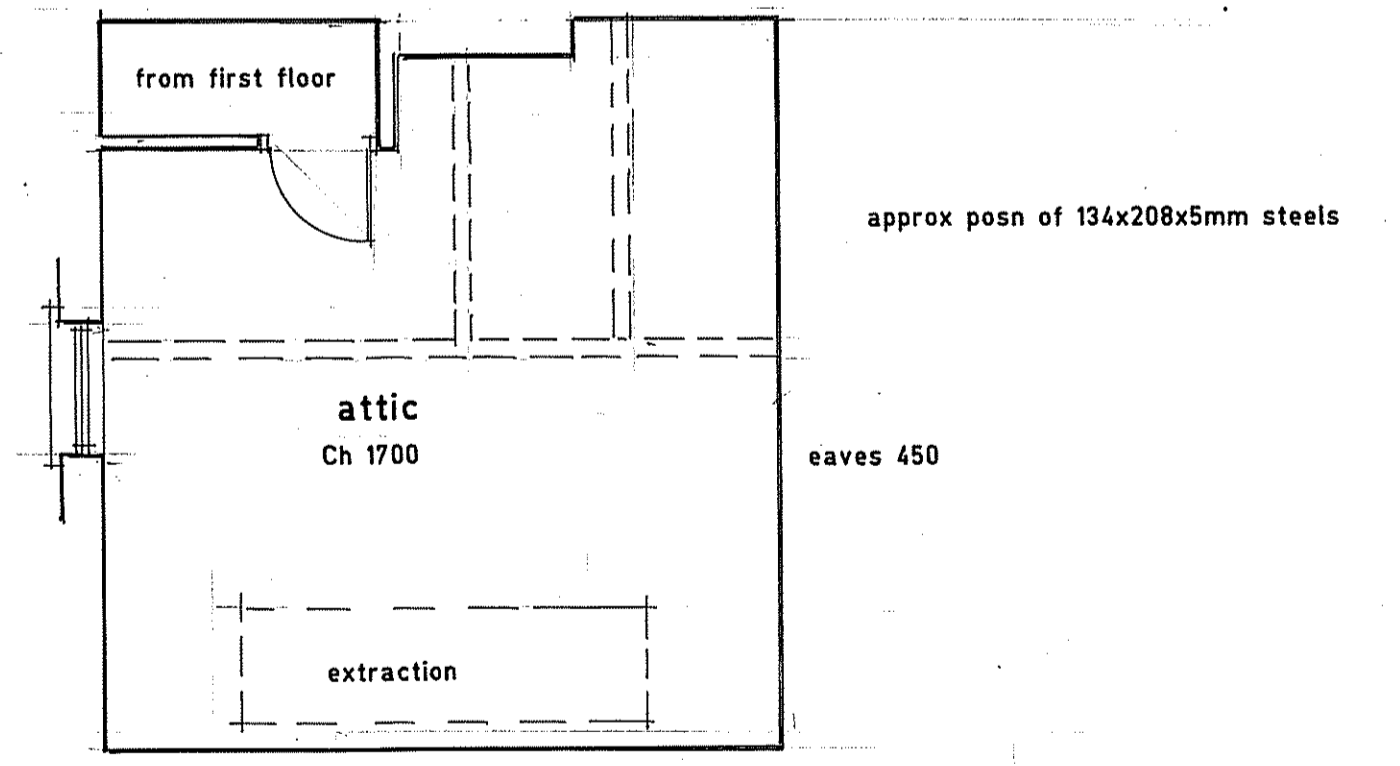

second floor plan

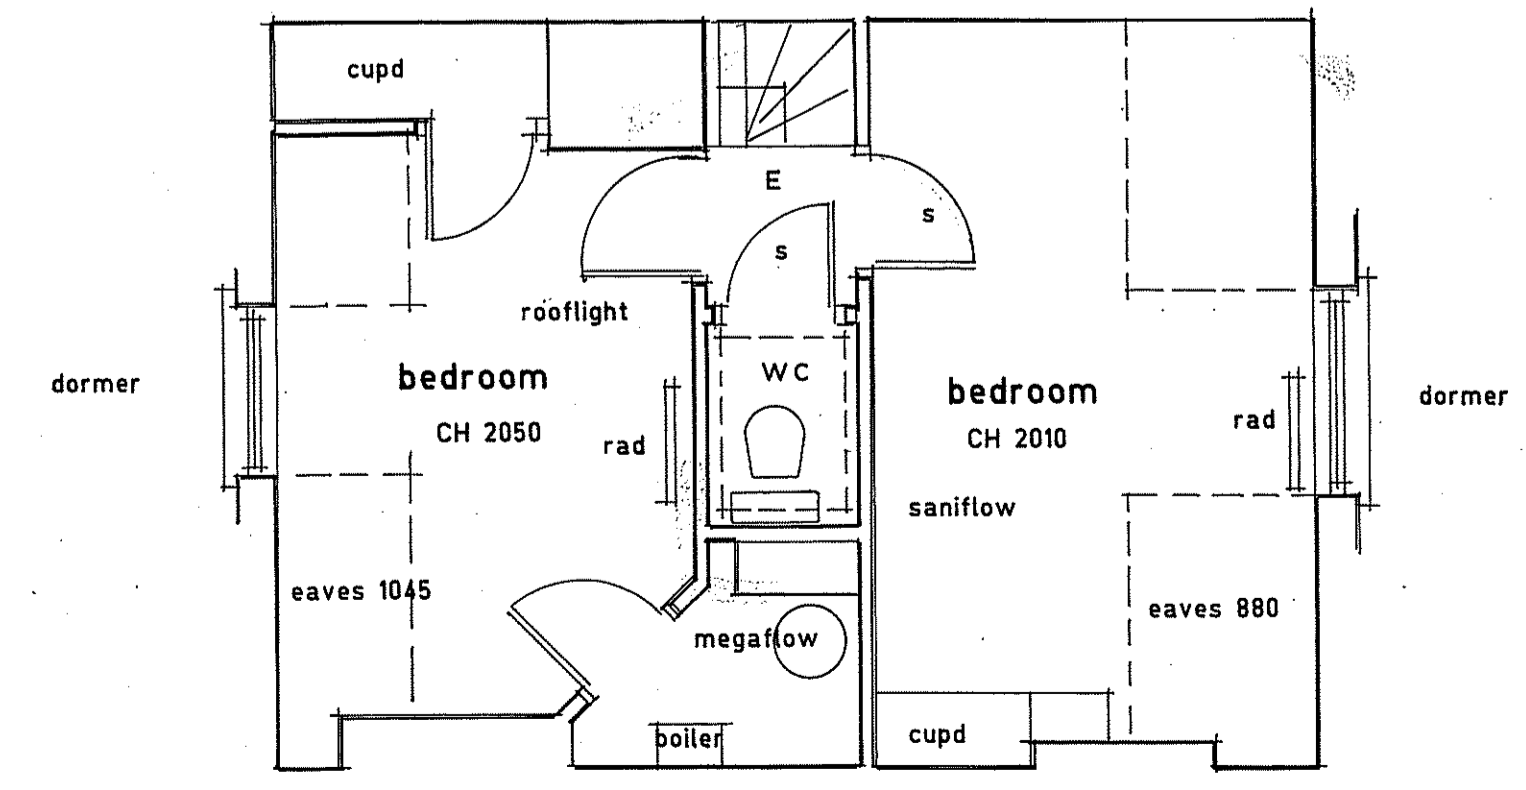

| Date | Revisions |
|--------------|------------------|
| A 18 12 2017 | minor amendments |

© copyright

W. H. Brakspear & Sons, P.L.C.

Job Title
The Phoenix
26-28 Thames Street
Sunbury on Thames
TW16 6AF

Drawing Title
existing plans and rear elevation

Scale
1 : 50

Date **30 11 2015** Drawn by **APV**

| | |
|---------------------|----------|
| Dr. No. | Rev. |
| AAN:15:558 1 | A |