


10 x 8 x 3.5m high

FORDBRIDGE ROAD

MODIFY EXISTING
RAINWATER DRAINAGE

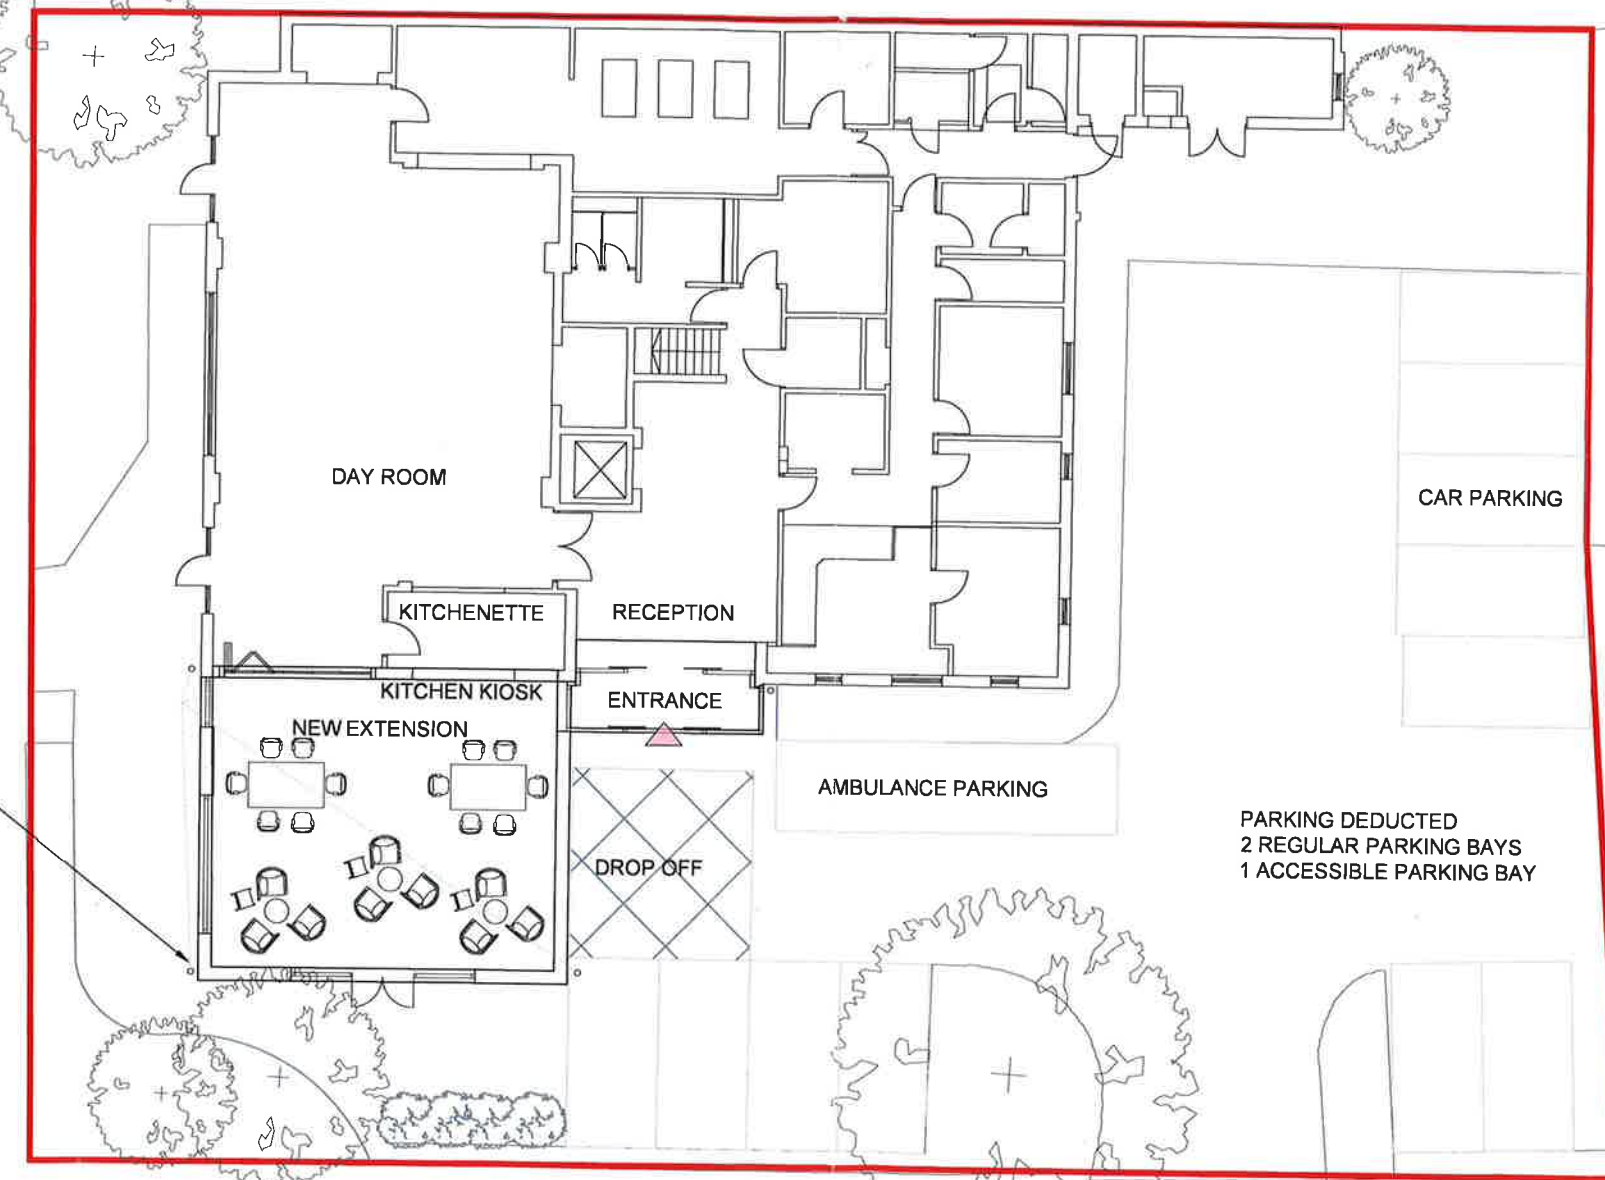

CLARENDON ROAD

1
PL 013
EXISTING GROUND FLOOR PLAN



19/01676



FORDBRIDGE DAY CENTRE
ASHFORD


PROPOSED GROUND FLOOR PLAN

Drawn By:	Checked By:	Authorised By:	Revision By:	Rev Auth By:	1 Castle Yard Richmond London TW10 6TF t: +44 (0) 20 8332 3900 f: +44 (0) 20 8332 3901 www.mydna.com
BA	JD	NT			
Date:	Scale	Drawing No:	Rev date:	Rev:	
09/10/2019	1:200 @ A3	1326/ PL/013			



1 NORTH EAST ELEVATION
PL 014


NEW GLAZED
ENTRANCE
NEW ROOF TILES TO MATCH
EXISTING
NEW EXTENSION BLOCK,
BRICK WORK TO MATCH
EXISTING

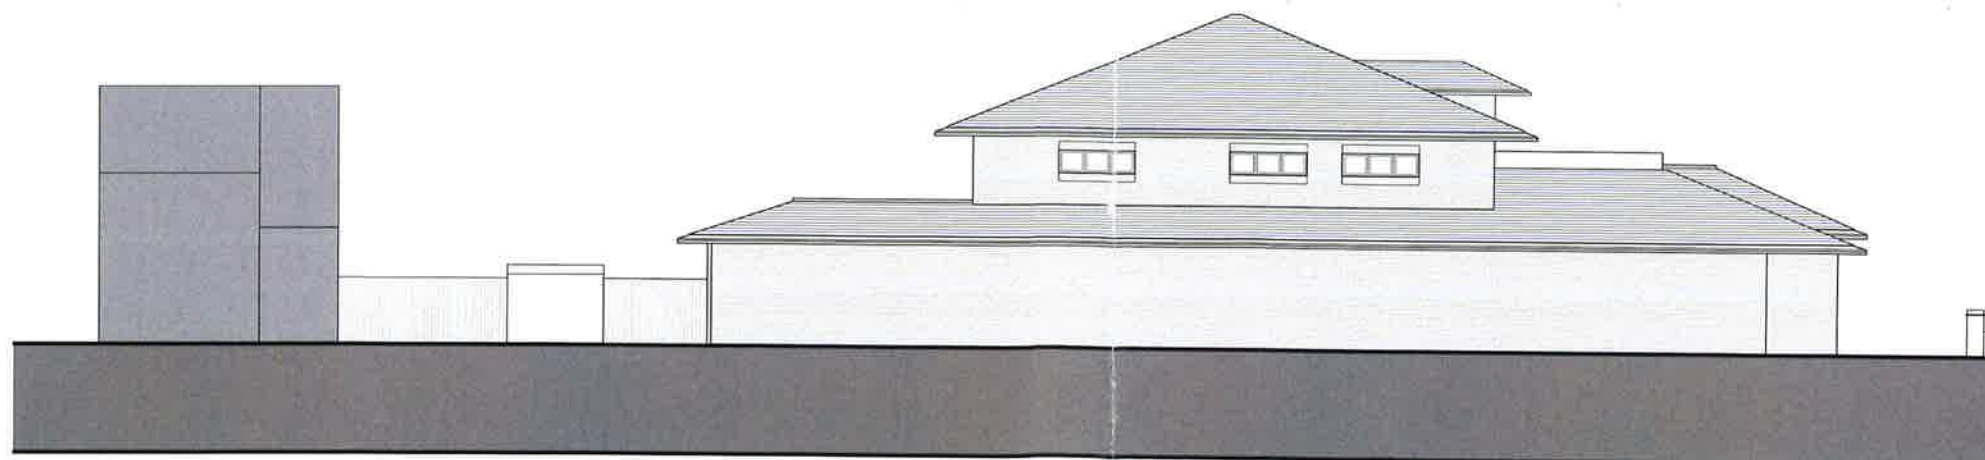

2 SOUTH WEST ELEVATION
PL 014



19/01676

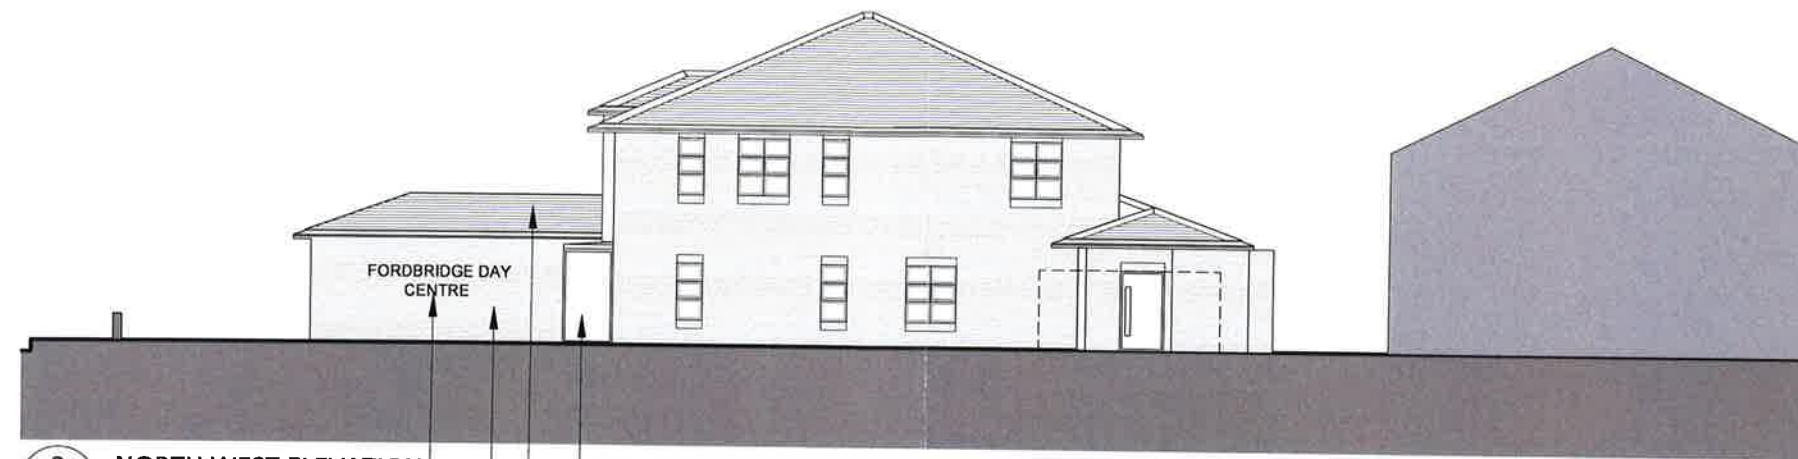

3 NORTH WEST ELEVATION
PL 015

NEW GLAZED
ENTRANCE
NEW ROOF TILES TO MATCH
EXISTING
NEW EXTENSION BLOCK,
BRICK WORK TO MATCH
EXISTING
NEW SIGNAGE



4 SOUTH EAST ELEVATION
PL 015

NEW EXTENSION BLOCK, BRICK
WORK TO MATCH EXISTING
NEW PITCHED ROOF, TILES
TO MATCH EXISTING



19/01676

FORDBRIDGE DAY CENTRE
ASHFORD

PROPOSED ELEVATIONS