


Site Plan 1:250


 


Revisions

Drawings Notes



1. this is not a survey drawing - all dimensions to be checked on site.
2. do not scale off this drawing.
3. the copyright of this drawing is the property of TPA Design Ltd
4. all discrepancies to be reported to the architect
5. please ensure that this drawing is read together and cross referenced with all other relevant architectural drawings, schedules and specifications.
6. please ensure that this drawing is read in conjunction with all other consultants/specialist contractors relevant drawings, schedules and specifications.
7. TPARCHITECTS is a trading name of TPA Design Ltd Registered address 33a St Lukes Road, Maidenhead, Berkshire SL67DN.

Project	Land at New Road Shepperton	TPARCHITECTS <small>33a St Lukes Road Maidenhead Berkshire SL6 7DN +(44) 01628412388 enquiries@tparch.co.uk www.tparch.co.uk</small>												
Title	Site Plan													
Org. No.	2561-PL-102	<table border="1"> <tr> <th>Rev</th> <th>Drawn</th> <th>Checked</th> <th>Date</th> <th>Scale</th> <th>Status</th> </tr> <tr> <td> </td> <td> </td> <td> </td> <td> </td> <td> </td> <td> </td> </tr> </table>	Rev	Drawn	Checked	Date	Scale	Status						
Rev	Drawn	Checked	Date	Scale	Status									

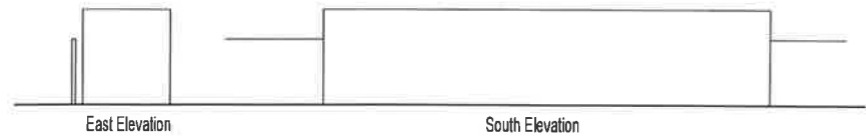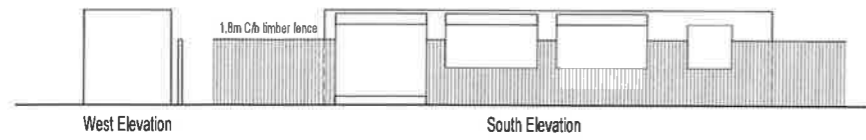




Roof Plan

Container 1 - Tickets

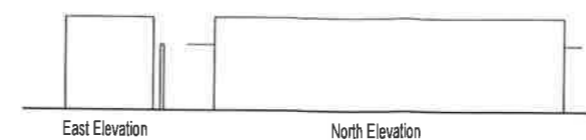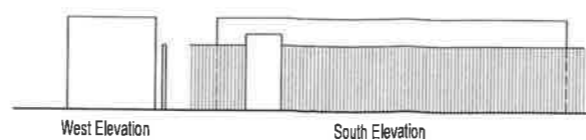


Roof Plan

Container 2 - Ladies Changing Rooms

 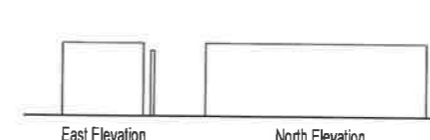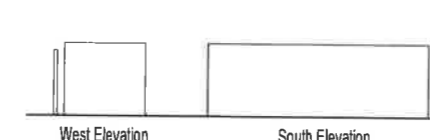



Roof Plan

Structure 3 - Temporary storage unit comprising metal frame and polythene sheeting

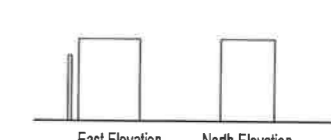



Roof Plan

Container 4 - Portable storage container

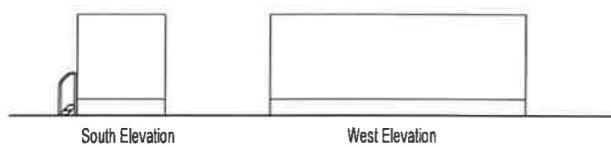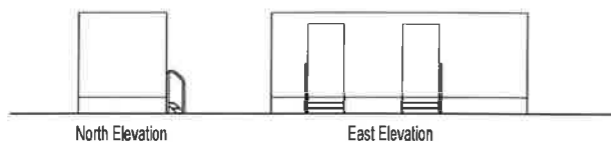


Roof Plan

Container 5 - Toilets

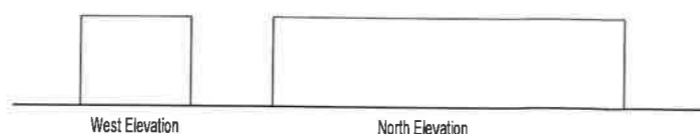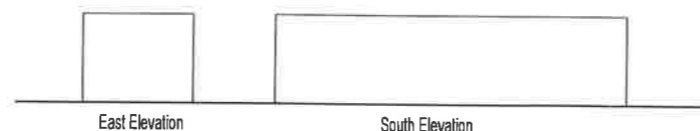



Roof Plan

Container 6 - Male Changing Room

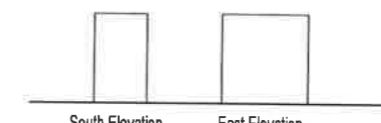

Roof Plan

Container 7 - Storage container

  

Roof Plan

Container 8 - First Aid & Storage



Scale 1:100

Revisions	Drawings Notes
	1. this is not a survey drawing - all dimensions to be checked on site.
	2. do not scale off this drawing.
	3. the copyright of this drawing is the property of TPA Design Ltd
	4. all discrepancies to be reported to the architect
	5. please ensure that this drawing is read together and cross referenced with all other relevant architectural drawings, schedules and specifications.
	6. please ensure that this drawing is read in conjunction with all other consultants/specialist contractors relevant drawings, schedules and specifications.
	7. TPARCHITECTS is a trading name of TPA Design Ltd Registered address 33a St Lukes Road, Maidenhead, Berkshire SL67DN.

Drawings Notes
 1. this is not a survey drawing - all dimensions to be checked on site.
 2. do not scale off this drawing.
 3. the copyright of this drawing is the property of TPA Design Ltd
 4. all discrepancies to be reported to the architect
 5. please ensure that this drawing is read together and cross referenced with all other relevant architectural drawings, schedules and specifications.
 6. please ensure that this drawing is read in conjunction with all other consultants/specialist contractors relevant drawings, schedules and specifications.
 7. TPARCHITECTS is a trading name of TPA Design Ltd Registered address 33a St Lukes Road, Maidenhead, Berkshire SL67DN.

Project	Land at New Road Shepperton	TPARCHITECTS 33a St Lukes Road Maidenhead Berkshire SL6 7DN +(44) 01628412388 enquiries@tparch.co.uk www.tparch.co.uk
Title	Temporary Buildings Plans and Elevations	
Org. No.	2561-PL-104	Drawn: ED Checked: ITP Date: Feb'19 Scale: 1:100@A1 Status: Planning