



HOUSE A  
PROPOSED EAST ELEVATION  
Scale 1:100

1m WIDE OPENINGS  
EVERY 5m



HOUSE B  
PROPOSED EAST ELEVATION  
Scale 1:100

1m WIDE OPENINGS  
EVERY 5m



HOUSE B  
PROPOSED WEST ELEVATION  
Scale 1:100

Scale 1:100



NOTE: All the works must be certified by an approved building control inspector/control inspector and Thames Water prior to works commencing  
Do not scale from this drawing


**WOOD ROAD SHEPPERTON**

**TW17 ODX**


**PROPOSED  
EAST AND WEST ELEVATIONS**

DATE	19-05-23
FILE	Wood Road Shepperton_19-05-23_01
LAYOUT	7
SCALE	1:100

**DRAWING TO BE READ IN CONJUNCTION WITH THE SPECIFICATION AND ALL RELEVANT DRAWINGS  
DO NOT SCALE FROM THIS DRAWING  
CONTRACTOR TO CHECK ALL DIMENSIONS ON SITE  
PLANT TO BE ADVISED OF ANY DISCREPANCIES BETWEEN THIS DRAWING AND SITE CONDITIONS IMMEDIATELY**

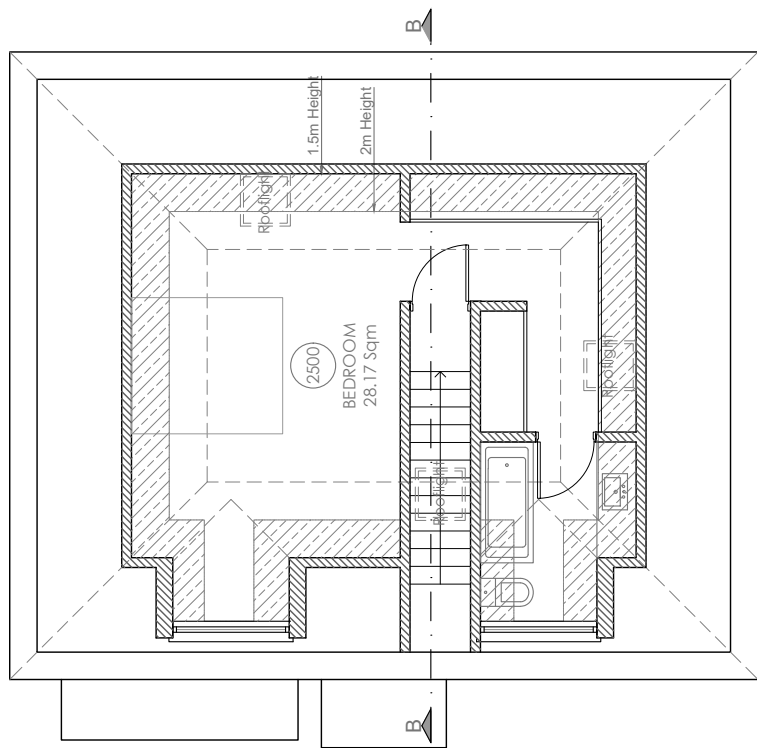


HOUSE B

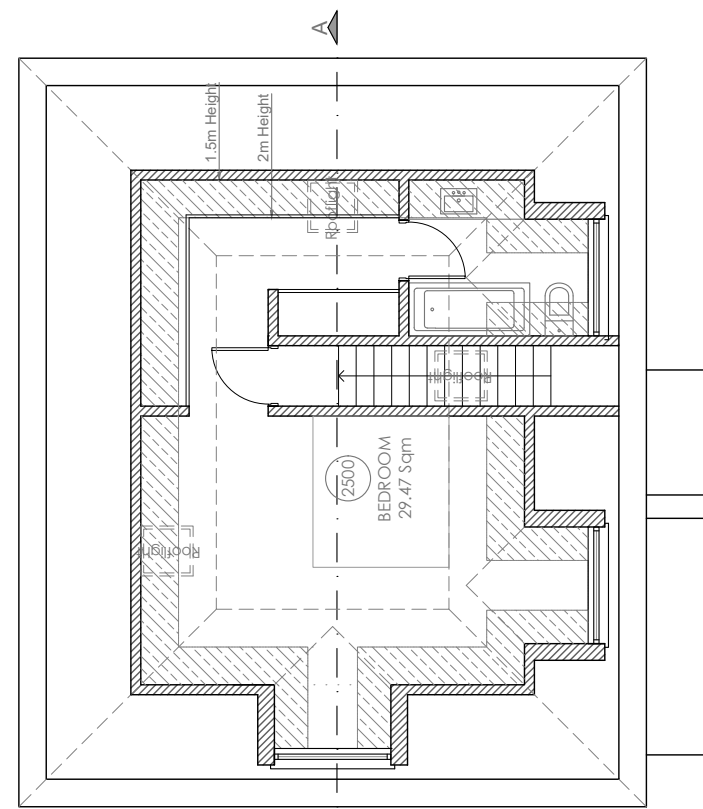


HOUSE A

PROPOSED FIRST FLOOR PLAN  
Scale 1:100

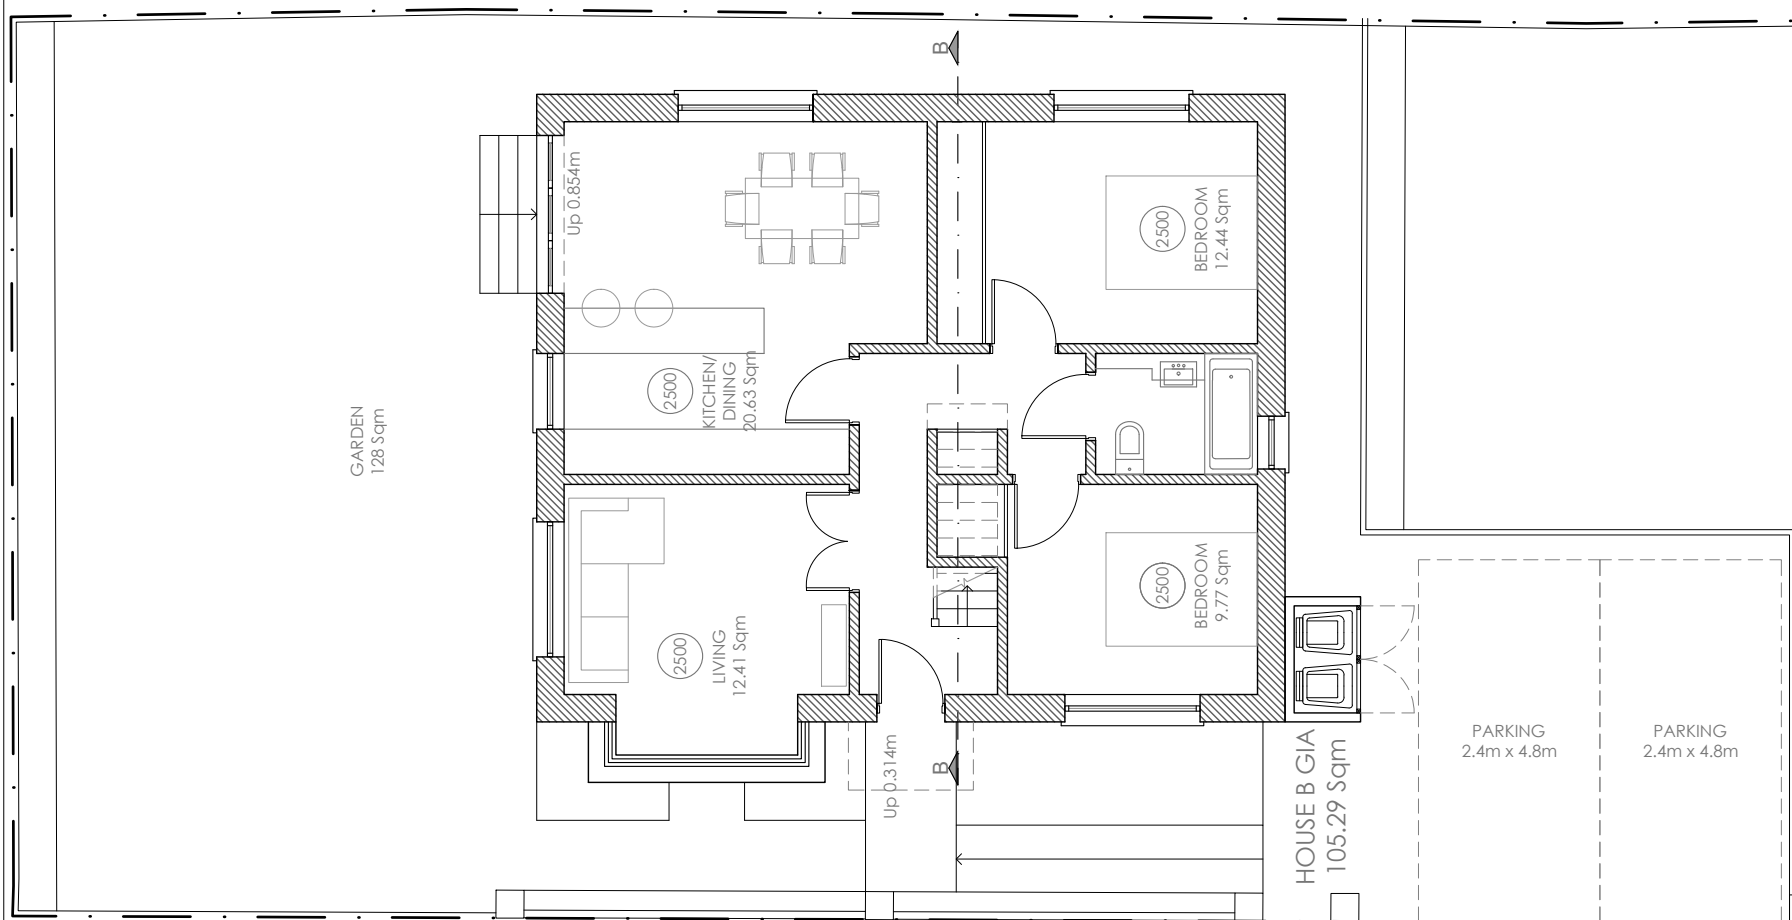


HOUSE B GIA  
105.29 Sqm

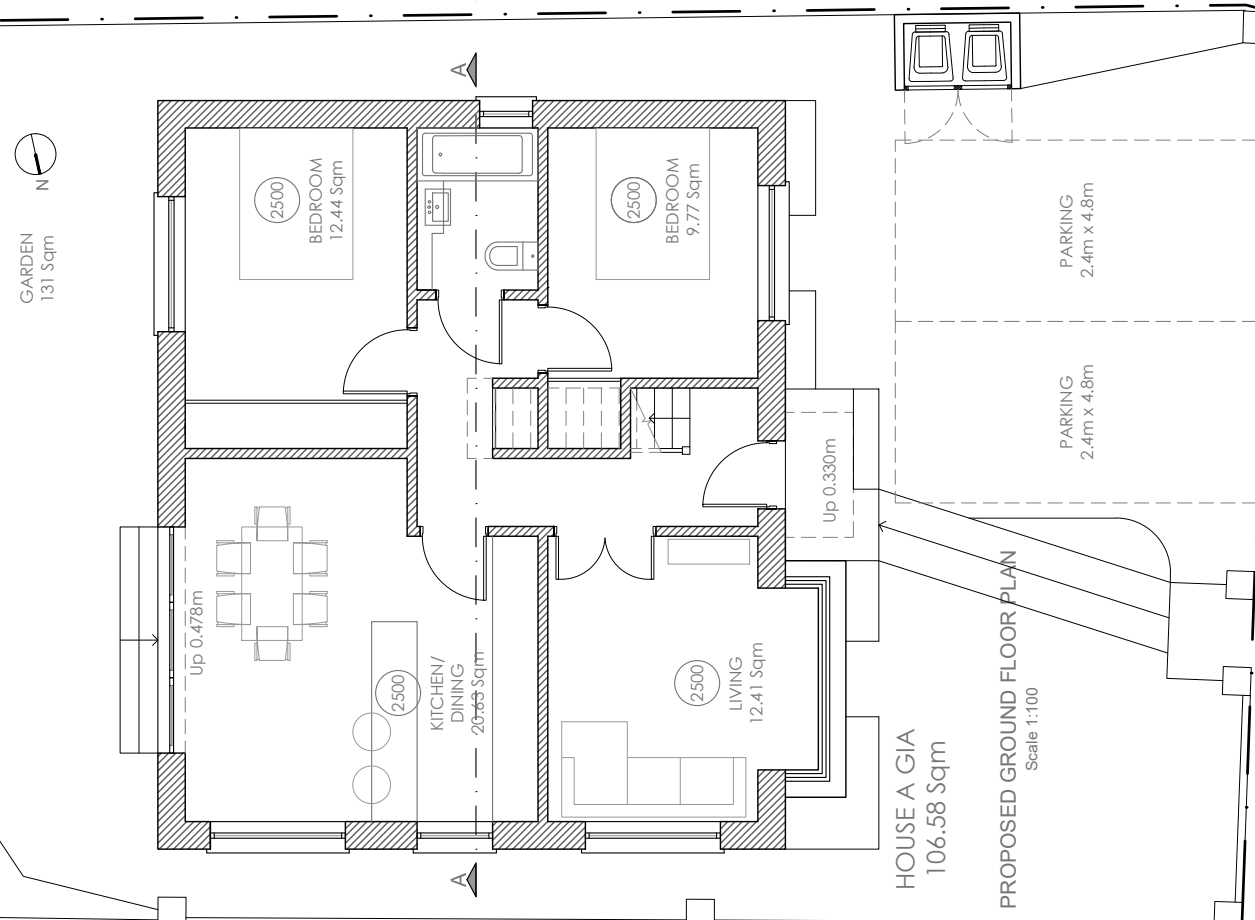

HOUSE A GIA  
106.58 Sqm

PROPOSED GROUND FLOOR PLAN  
Scale 1:100

 

NOTE: All the works must be certified by an approved building control inspector/control inspector and Thames Water prior to works commencing. Do not scale from this drawing.

## WOOD ROAD SHEPPERTON

TW17 ODX


### PROPOSED GROUND FLOOR AND FIRST FLOOR PLANS

DATE	10-02-23
FILE	Wood Road Shepperton_10-02-23_01
LAYOUT	3
SCALE	1:100


DRAWING TO BE READ IN CONJUNCTION WITH THE SPECIFICATION AND ALL RELEVANT DRAWINGS. DO NOT SCALE FROM THIS DRAWING. CONTRACTOR TO CHECK ALL DIMENSIONS ON SITE. PLANIT TO BE ADVISED OF ANY DISCREPANCIES BETWEEN THIS DRAWING AND SITE CONDITIONS IMMEDIATELY.





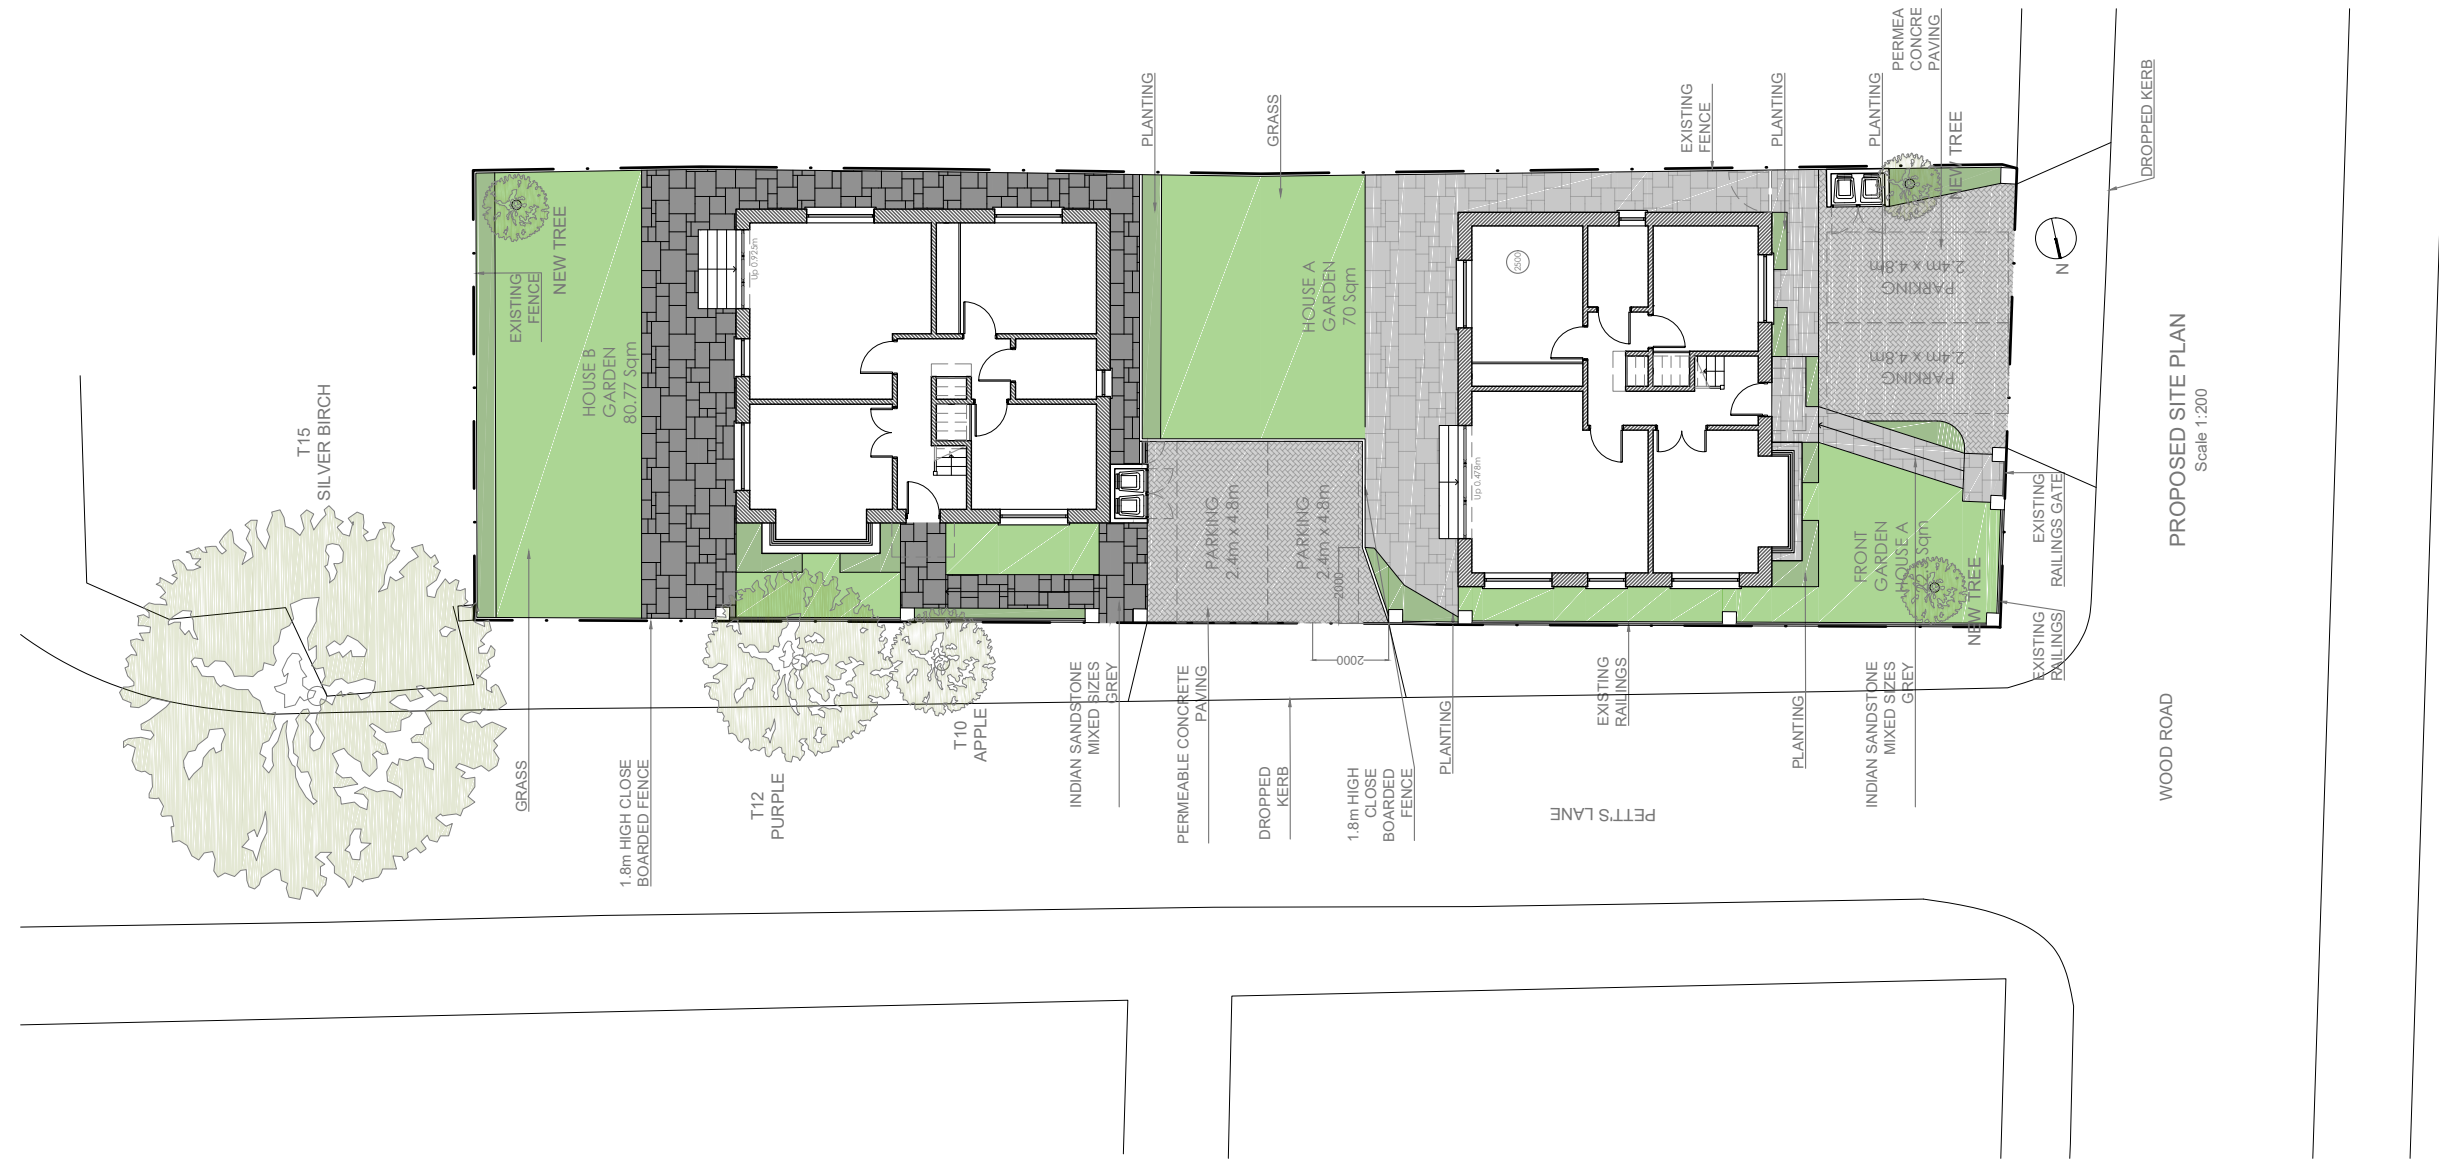

PROPOSED SITE PLAN  
Scale 1:200

 


NOTE: All the works must be certified by an approved building control inspector and Thames Water prior to works commencing. Do not scale from this drawing.


<b>WOOD ROAD SHEPPERTON</b>  <b>TW17 ODX</b>  <b>PROPOSED</b>  <b>SITE PLAN</b>	<b>DATE</b> 19-05-23
	<b>FILE</b> Wood Road Shepperton_19-05-23_01
	<b>LAYOUT</b> 9
	<b>SCALE</b> 1:200
<b>DRAWING TO BE READ IN CONJUNCTION WITH THE SPECIFICATION AND ALL RELEVANT DRAWINGS. DO NOT SCALE FROM THIS DRAWING. CONTRACTOR TO CHECK ALL DIMENSIONS ON SITE. PLANIT TO BE ADVISED OF ANY DISCREPANCIES BETWEEN THIS DRAWING AND SITE CONDITIONS IMMEDIATELY.</b>	






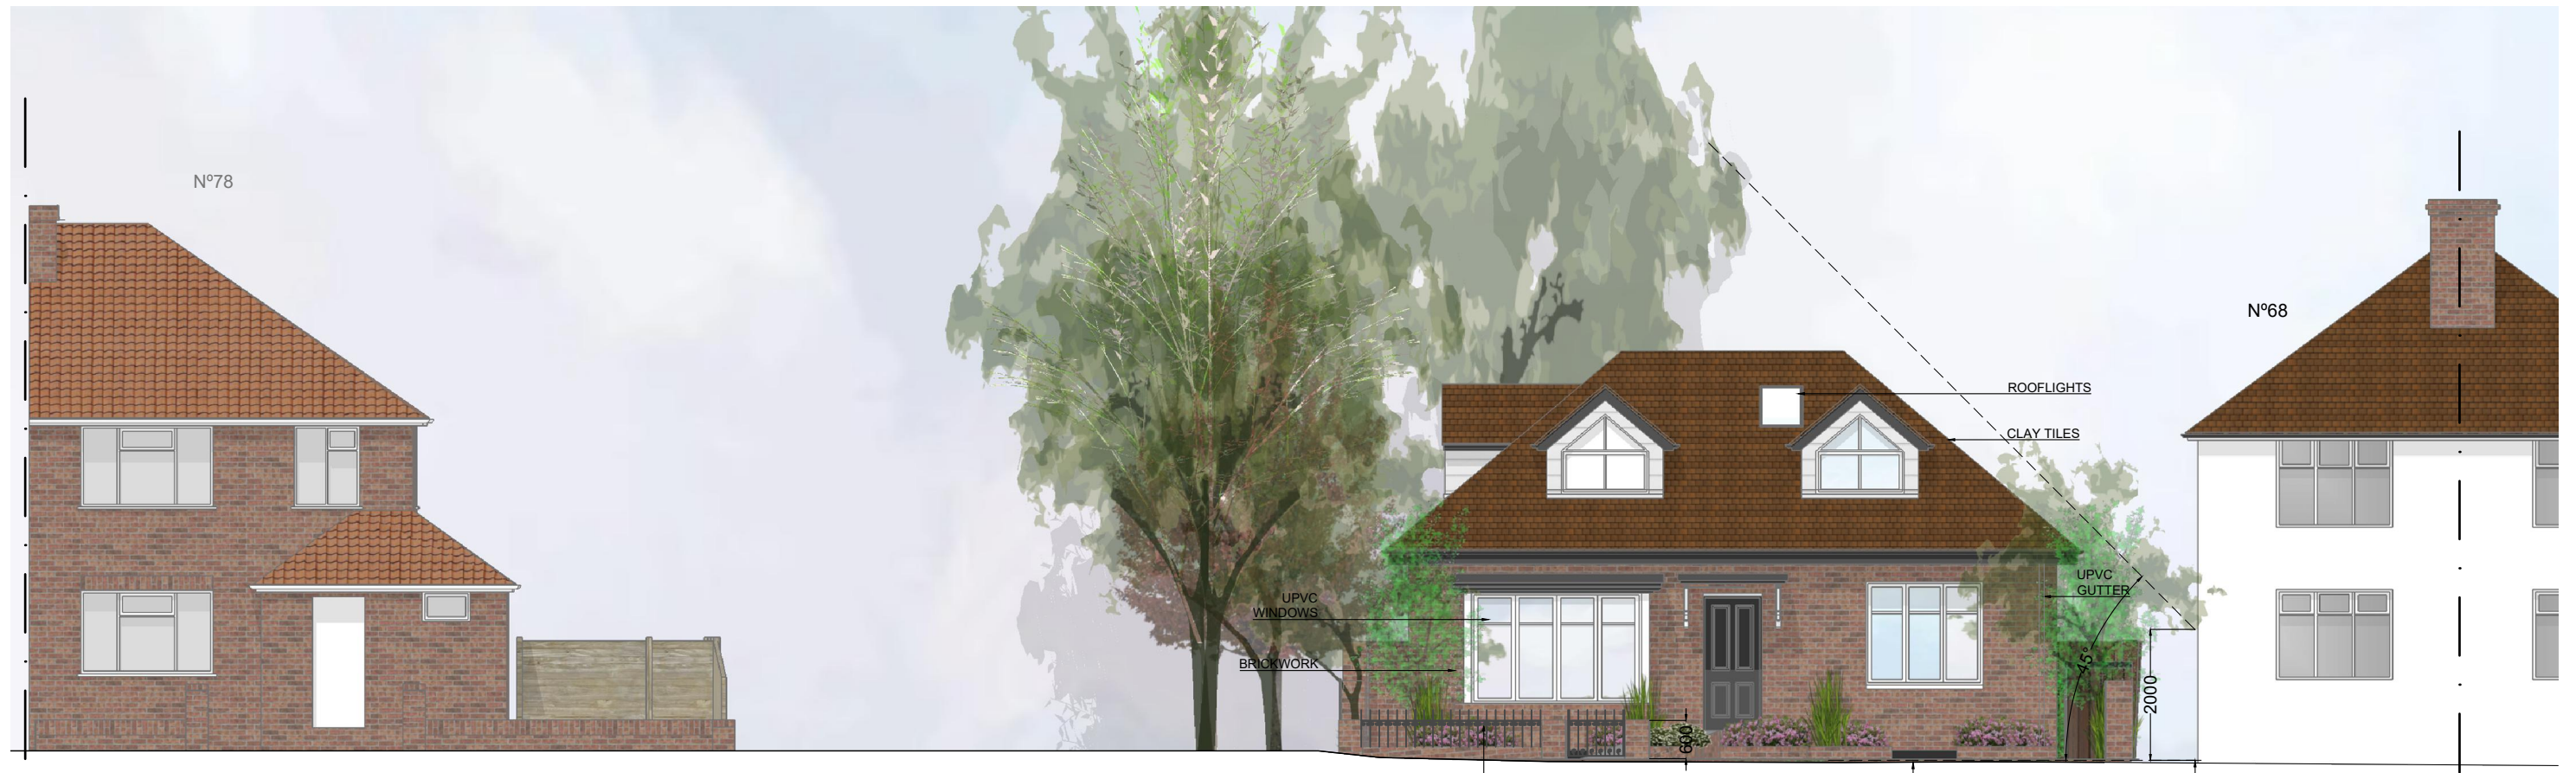


EXISTING RAILINGS  
 HOUSE A  
 PROPOSED WEST ELEVATION  
 Scale 1:100  
 1m WIDE OPENINGS EVERY 5m  
 LAND LEVEL AT WINDOW LOCATION

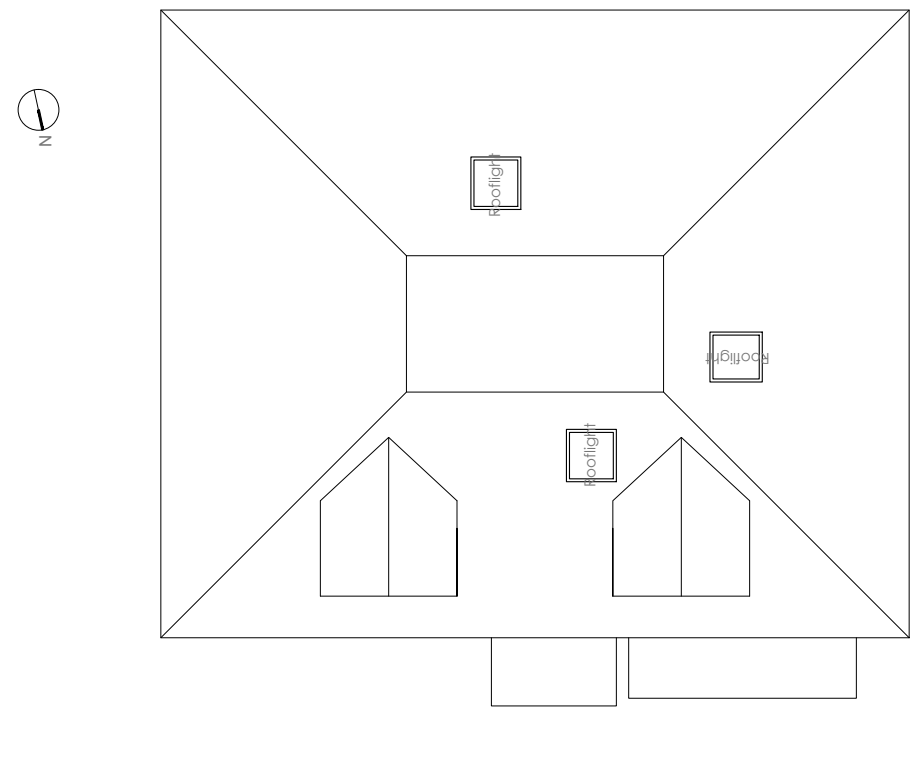

HOUSE B

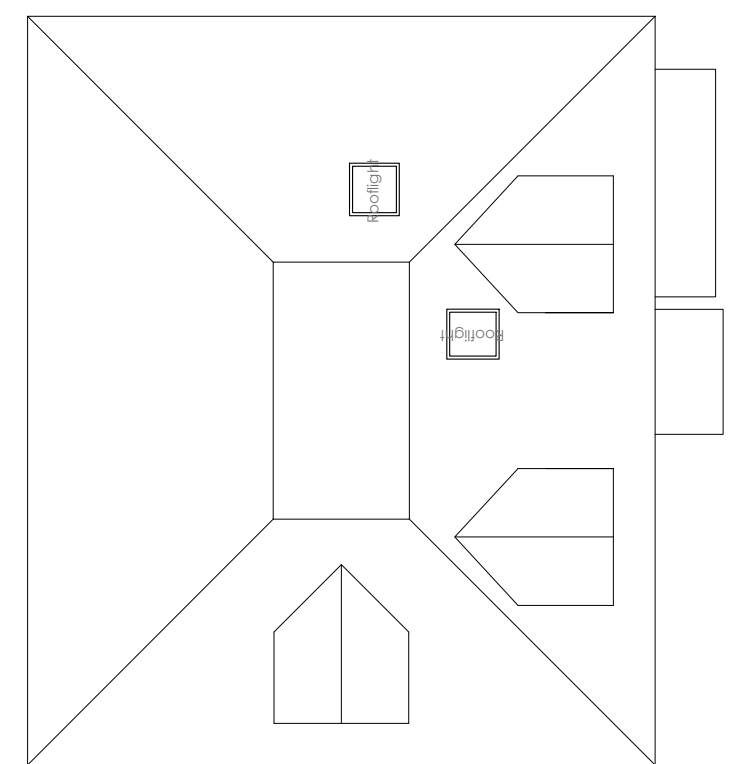

PROPOSED ROOF PLAN  
 Scale 1:100  
 HOUSE A

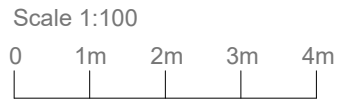

NOTE: All the works must be certified by an approved building control inspector/control inspector and Thames Water prior to works commencing  
 Do not scale from this drawing

**WOOD ROAD SHEPPERTON**  
 TW17 ODX

**PROPOSED**  
**FRONT ELEVATION - ROOF PLAN**

DATE	19-05-23
FILE	Wood Road Shepperton_19-05-23_01
LAYOUT	5
SCALE	1:100

DRAWING TO BE READ IN CONJUNCTION WITH THE SPECIFICATION AND ALL RELEVANT DRAWINGS  
 DO NOT SCALE FROM THIS DRAWING  
 CONTRACTOR TO CHECK ALL DIMENSIONS ON SITE  
 PLANIT TO BE ADVISED OF ANY DISCREPANCIES BETWEEN THIS DRAWING AND SITE CONDITIONS IMMEDIATELY

