
 


NOTES


1 COPYRIGHT The contents of this drawing may not be reproduced in whole or in part without the written permission of Fibonacci-Architects Limited

REVISION

REV	DESCRIPTION	DATE	BY	CKD

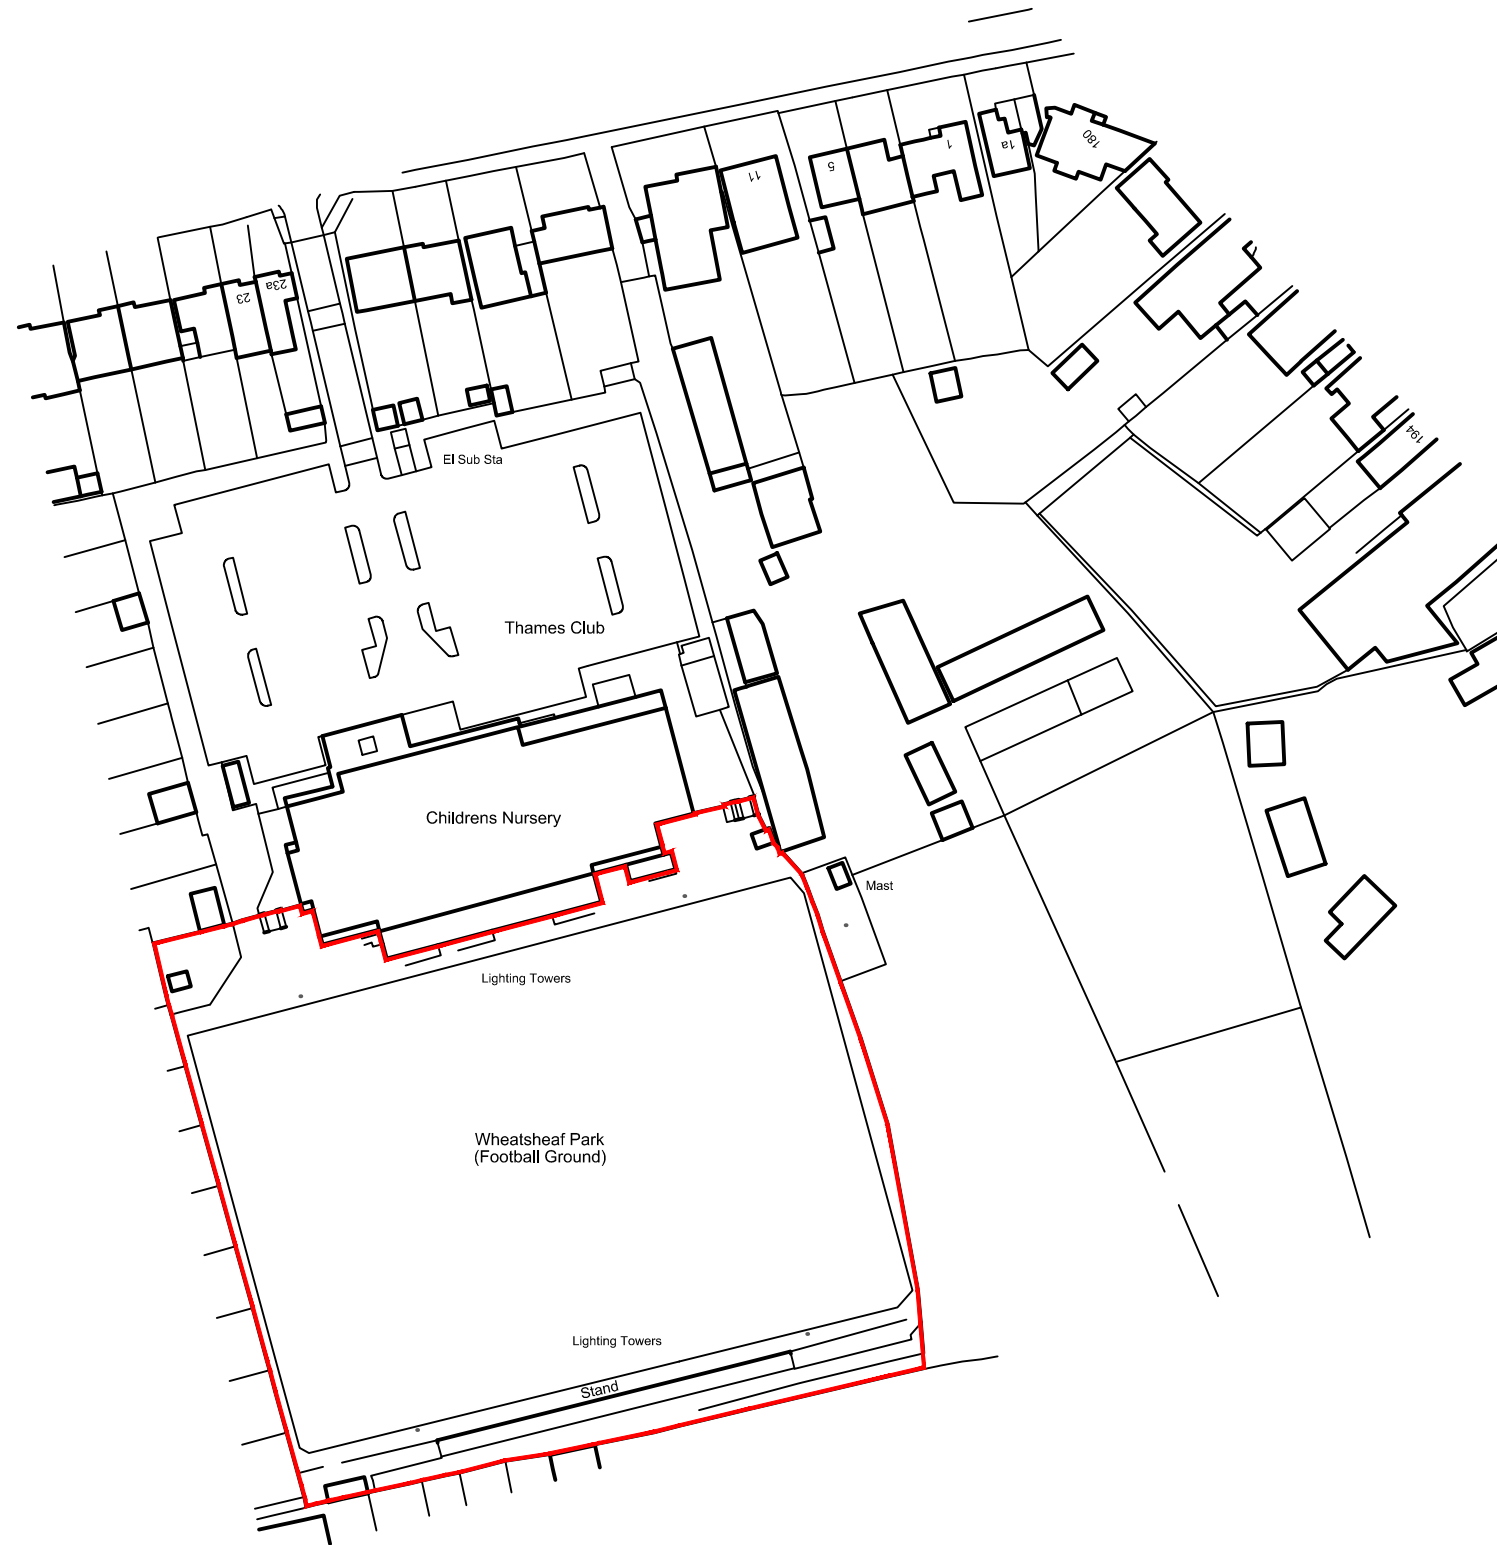

Ordnance Survey, (c) Crown Copyright 2023. All rights reserved. Licence number 100022432

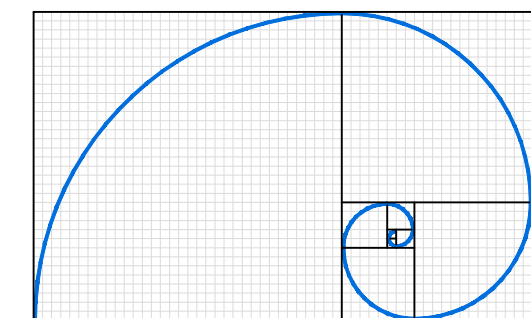

FIBONACCI-ARCHITECTS

The Barons : 46 Church Street : Reigate : Surrey : RH2 0AJ
www.fibonacci-architects.co.uk

PROJECT

**THE THAMES CLUB
WHEATSHEAF LANE
STAINES**

DRAWING

SITE PLAN

DRAWN	CKD	DATE	SCALE	DMM	DRG No	REVISION
DMM	DMM	June 2023	1:1250 @ A3		6438 L 005	A