



DO NOT SCALE OFF THIS DRAWING
EXCEPT FOR PLANNING PURPOSES
ALL DIMENSIONS TO BE CHECKED ON SITE

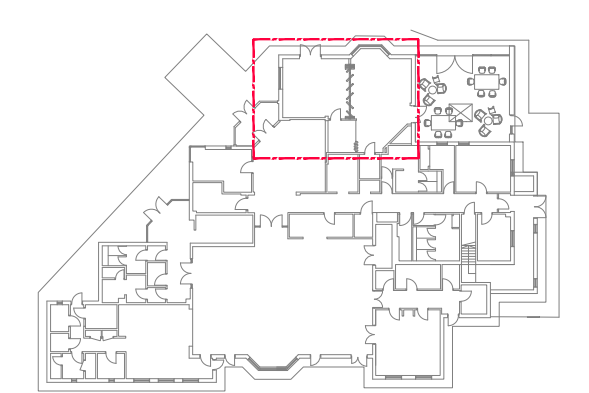

LOCATION PLAN

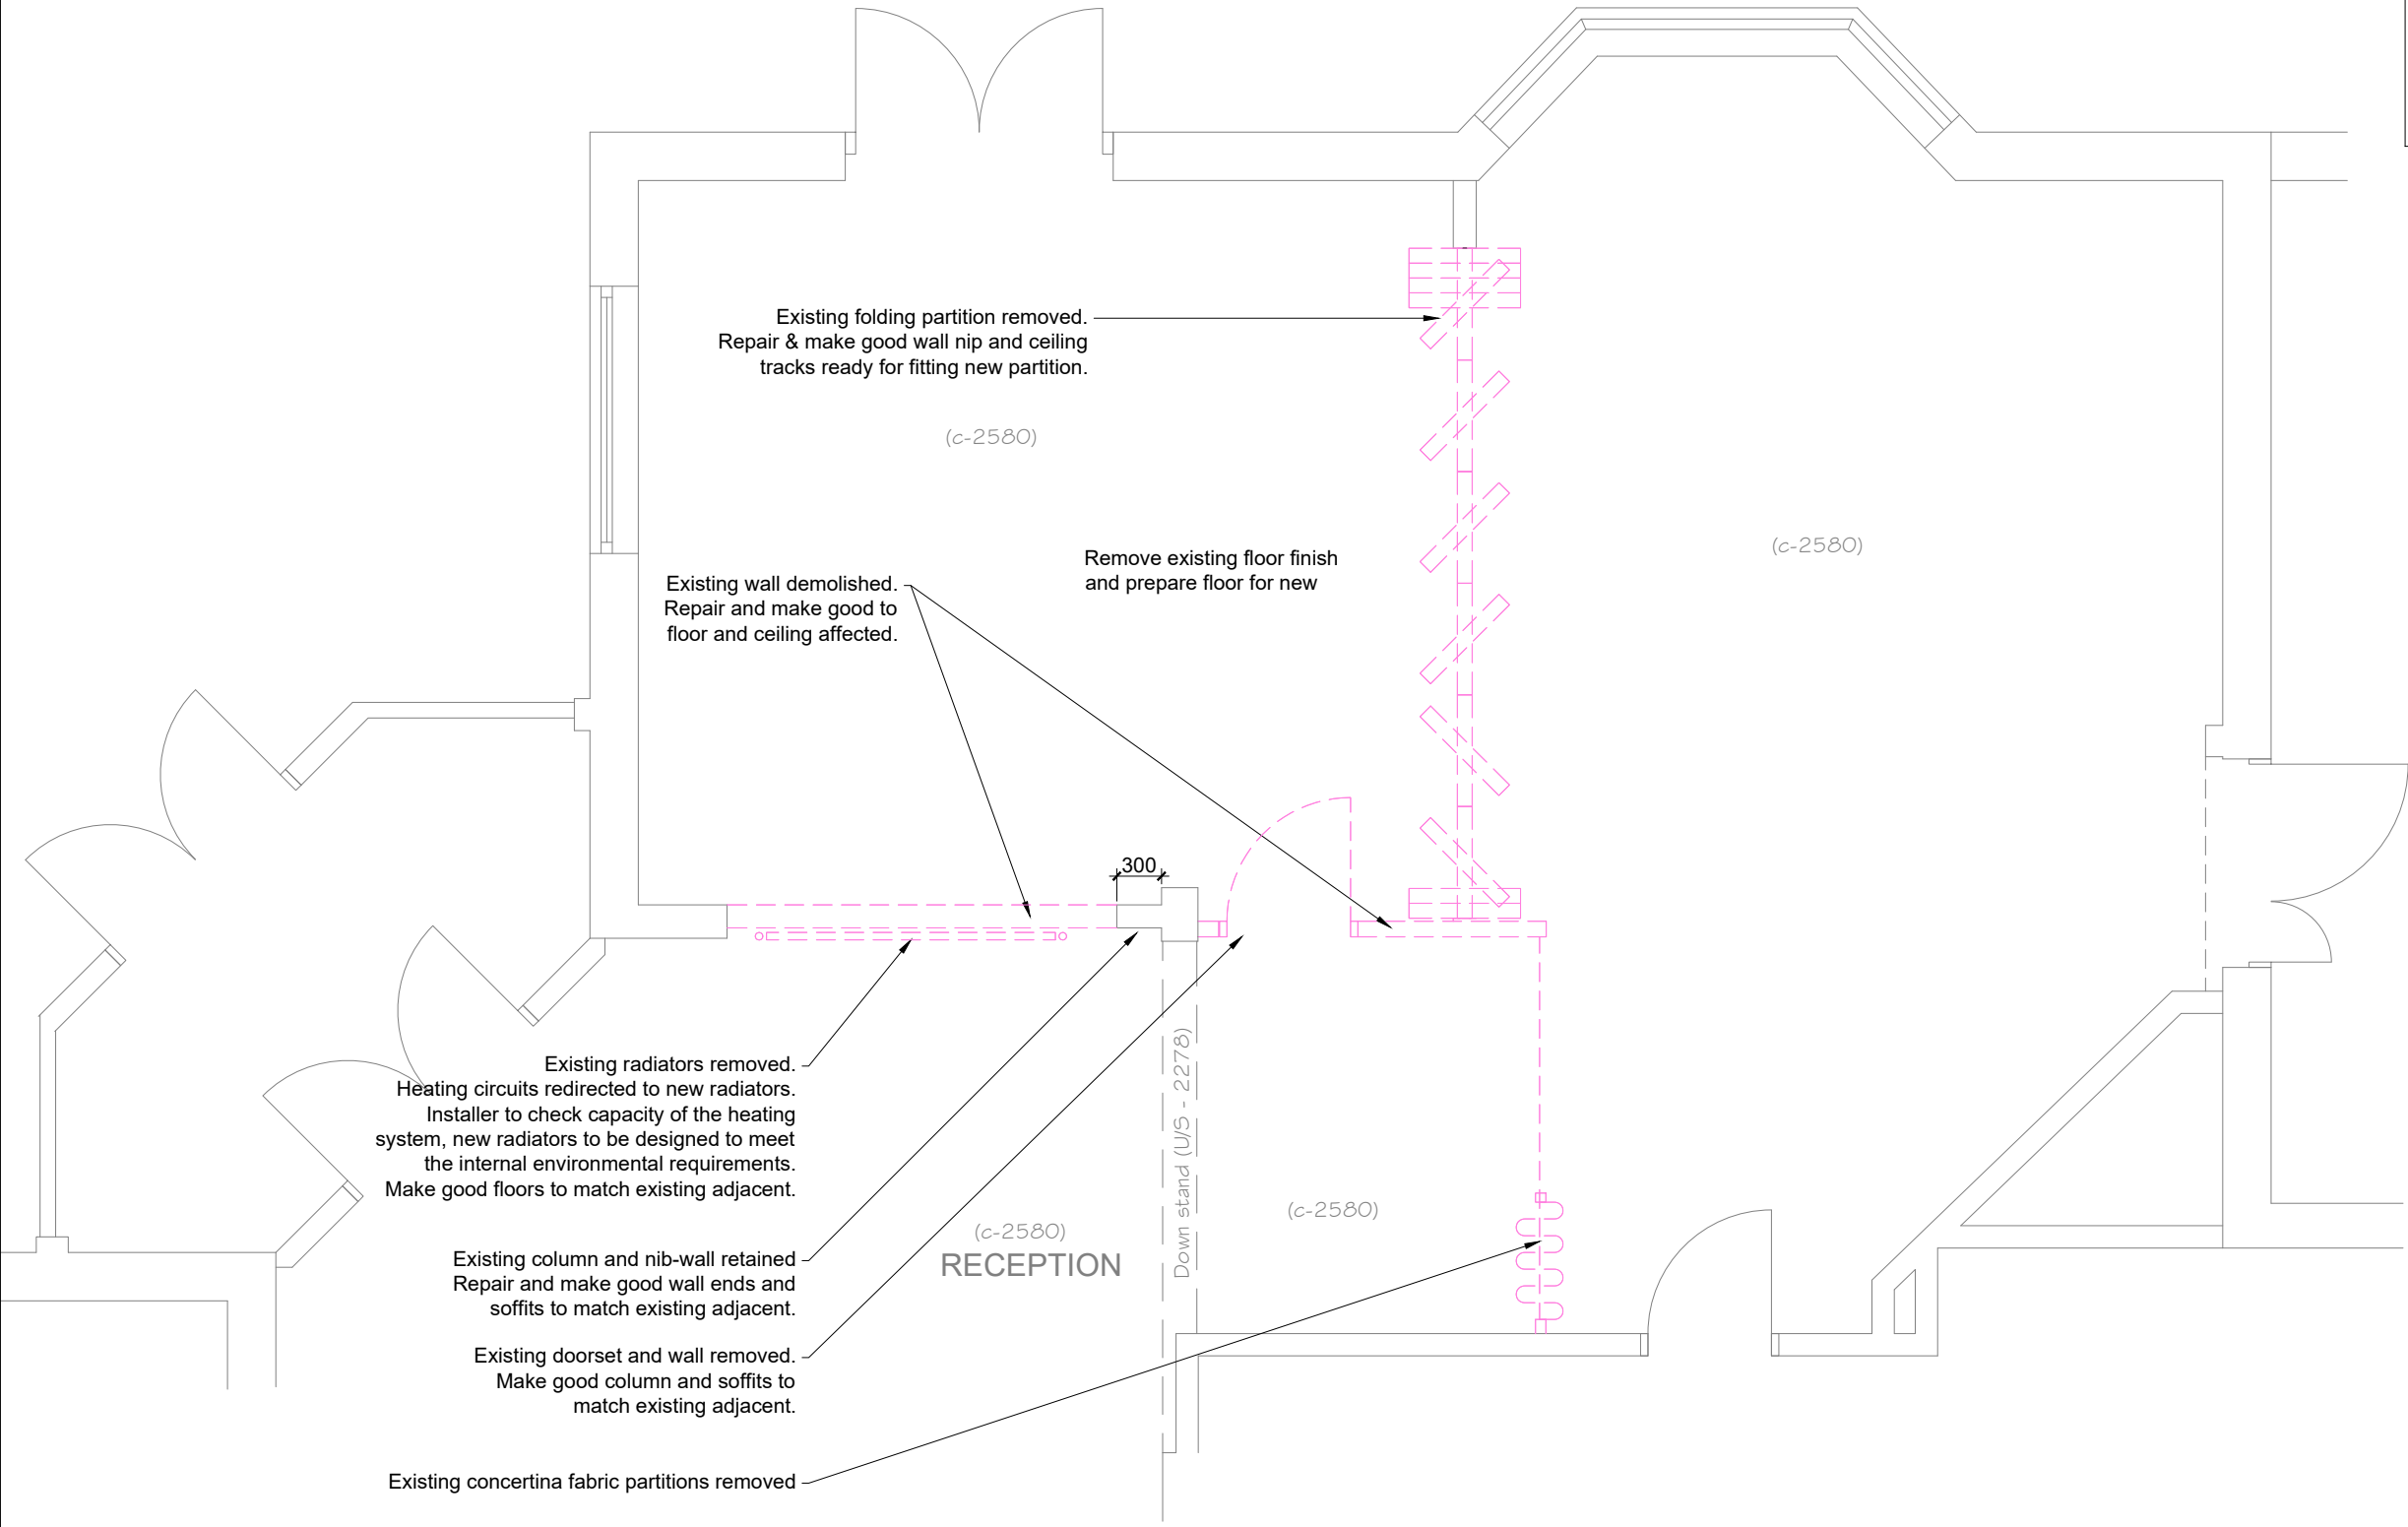

EXISTING FLOOR PLAN - Showing demolitions

Fielding
Architecture

41 CHOBHAM ROAD, WOKING, SURREY, GU21 6JD
Tel : 01483 764407 email : mail @ bbf-fielding.co.uk

CLIENT
Spelthorne Borough Council

PROJECT
Renovation Works
Greeno Day Centre, Glebeland Gardens,
Shepperton TW17 9DH

DRAWING TITLE
Reception & Hall - with Demolitions
Ground Floor Plan
Building Control

SCALE 1:50 @ A3

DATE	22 July 2022	DRN.	CS	CHK.	WP
------	--------------	------	----	------	----

JOB / DRAWING No.	22285 [WD] 01	REV.	-
-------------------	---------------	------	---

