

AIRPORT GRID

FOR PROPOSED NOISE BARRIER SITE PLAN
SEE DRAWING 19219-00-GA-247-000002
RED LINE BOUNDARY TOTAL AREA: 0.84 HECTARES

FOR PROPOSED TAXIWAY SITE PLAN
SEE DRAWING 19309-00-GA-193-000006
RED LINE BOUNDARY TOTAL AREA: 17.65 HECTARES

FOR PROPOSED PAVEMENT TO BE
REMOVED SITE PLAN SEE DRAWING
19309-00-GA-193-000007
RED LINE BOUNDARY TOTAL AREA: 2.52 HECTARES

LEGEND

- RED LINE BOUNDARY (PROPOSED SITE BOUNDARY) TOTAL AREA: 21.01 HECTARES
- BLUE LINE BOUNDARY (HEATHROW OWNERSHIP BOUNDARY) (NOTE 5)
- UNREGISTERED LAND UNDER HEATHROW AIRPORT LTD CONTROL. APPLICATION TO REGISTER POSSESSORY TITLE PENDING DETERMINATION.


This drawing may contain Ordnance Mastermap and Raster data.
OS Copyright Acknowledgement.
Reproduced by permission of Ordnance Survey on behalf of HMSO. © Crown Copyright and database right. All rights reserved. Heathrow Airport Limited, O.S. Licence Number AL10002071.

- NOTES**
1. ALL BASEMAP INFORMATION HAS BEEN SUPPLIED BY HAL AND NO GUARANTEE CAN BE GIVEN BY JACOBS AS TO ACCURACY OR COMPLETENESS.
 2. THIS DRAWING IS TO BE READ IN CONJUNCTION WITH ALL RELEVANT PROJECT DRAWINGS AND DOCUMENTS.
 3. ALL DIMENSIONS ARE IN METERS UNLESS OTHERWISE STATED.
 4. DO NOT SCALE FROM THIS DRAWING.
 5. FOR CLARITY, OWNERSHIP BOUNDARY EXCLUDES REMOTE SITES THAT DO NOT INTERACT WITH PROPOSED RED LINE BOUNDARIES.

Model / Content References List - Name, Version & Status:
OS BASE MAIN
HAL_10000-XX-M3-XXX-000024
19309-XX-M2-734-000001
19309-XX-M2-960-000001

JACOBS

1180 Eskdale Road, Winnersh, RG41 5TU
Tel: +44(0)118 946 7000 Fax: +44(0)118 946 7001
www.jacobs.com

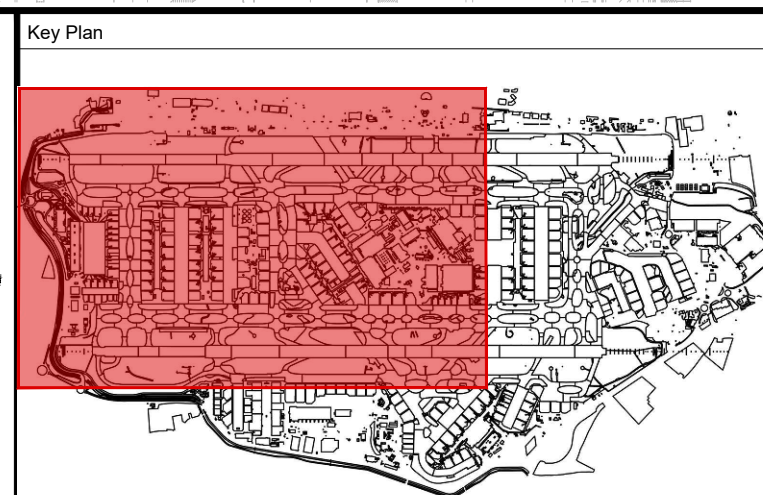

Ver	Date	Description Of Change	Drawn By	Title
2.0	23/09/24	NOISE BARRIER REDLINE UPDATED - FOR INFORMATION	JF	EASTERLY ALTERNATIONS INFRASTRUCTURE LOCATION PLAN
1.0	07/08/24	FIRST ISSUE - FOR INFORMATION	JS	

Heathrow

Project Name	Heathrow Project No.			
EASTERLY ALTERNATIONS INFRASTRUCTURE	B7239			
© Heathrow Airport Limited 2022	Scale 1:5000 @ A1			
Company	Drawn By	Chk/Approved	Drawn Date	Status
JACOBS	JF	CW/RM	23/09/24	A2
Location-Level-Sub Series/System-Identifier				Version
19309-00-GA-193-000001				2.0