


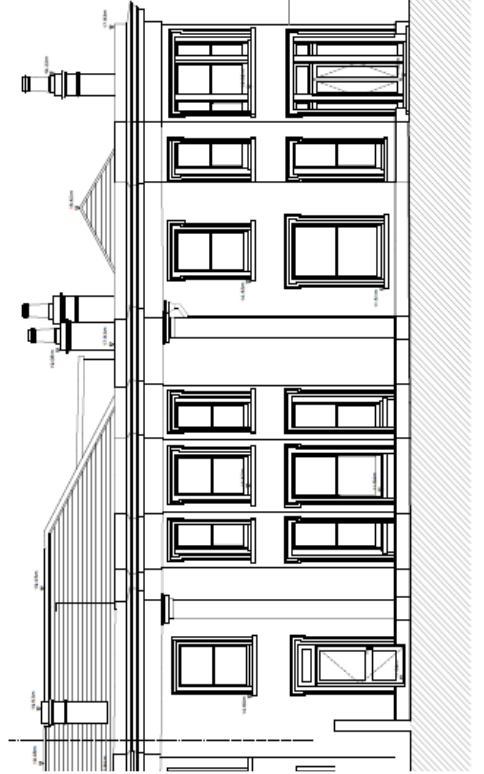

5 FRONT ELEVATION
04

EXISTING ELEVATIONS

These plans are based on measured survey undertaken in July 2018. Due to the nature of the survey, the drawings are not intended for any accuracy, the client and third parties should rely on their own information, notwithstanding that the drawings are a true representation of the purposes for present purposes. Copyright is held by the author and no permission shall be made of the drawings, their dimensions or their use.



Plot: P11, L24, 10, 10, BOUNDARY WALL, ACCID - 10/1000/010

DNA ARCHITECTURE LTD 11a, Clarendon Road, Loughborough, Leicestershire, LE11 1BA TEL: 01509 8946 2222 FAX: 01509 8946 2223 WWW: WWW.DNAARCHITECTURE.CO.UK	
EXISTING FRONT, REAR AND SIDE ELEVATIONS	
Scale: 1:100 (R.A.) Date: 13.05.2018	Plot No: 808_05_001




5 FRONT ELEVATION


6 SIDE ELEVATION

APPROVED PROPOSED DRAWING 19/00478/HOU & 19/00479/LBC

These plans are based on measured survey undertaken in July 2018. Due care is exercised in surveying but no liability can be accepted for any inaccuracy. The client and third parties should rely on their own information corroborating the drawings as a fair representation of the building. The drawings are prepared by the architect on an 'as-is' basis and no warranty is given for any errors or omissions. No unauthorised use shall be made of the drawings, apart from that of the client.

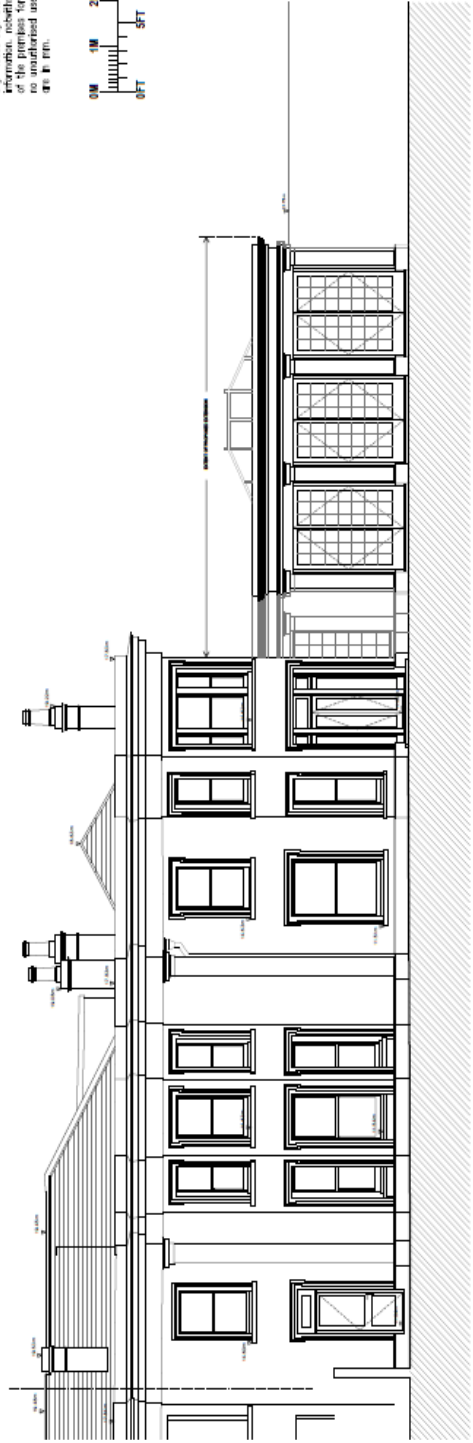


7 REAR ELEVATION

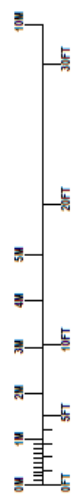


REV: PER LBC BOUNDARY WALL ADD - JAN/2022/29

DNA ARCHITECTURE LTD Architects London, UK to 2021		DNA ARCHITECTURE LTD
Tel: 0203 8746 2322 Email: info@dna-arch.co.uk Web: www.dna-arch.co.uk		
DUNNALLY LOISE WALTON LAKE SHEPPERTON TW17 8LQ		
MR & MRS KAVANACH		
PROPOSED FRONT, REAR AND SIDE ELEVATIONS		
Scale: 1/100 @ A1	Drawn: 19/05/2021	Rev: 05/10/21
		1808_05_101

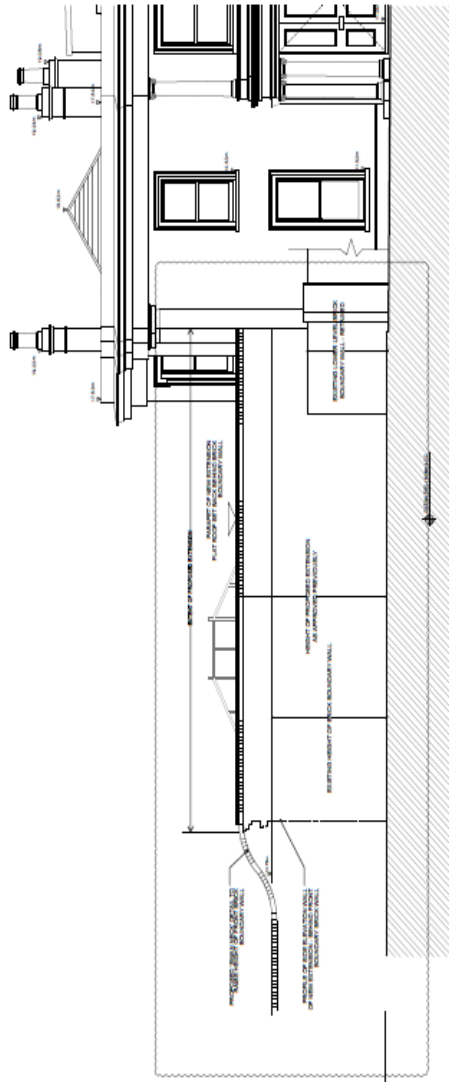


5 FRONT ELEVATION

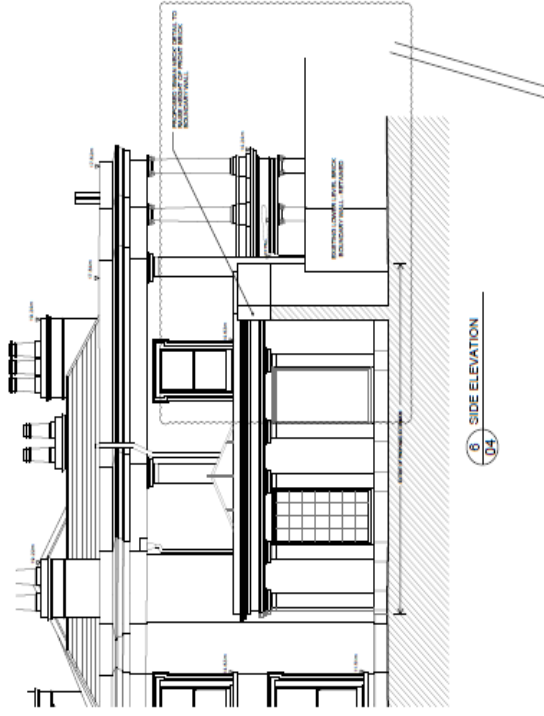

6 SIDE ELEVATION

VARIATION OF CONDITION APPLICATION DRAWING

These plans are based on measured survey undertaken in MAY 2018. Due care is exercised in surveying but no liability can be accepted for any inaccuracy. The client and third parties should rely on their own measurements and not on these drawings. The drawings are prepared for the purposes for which they are intended and no responsibility is taken for any unauthorised use that may be made of the drawings. Over dimensions are in mm.

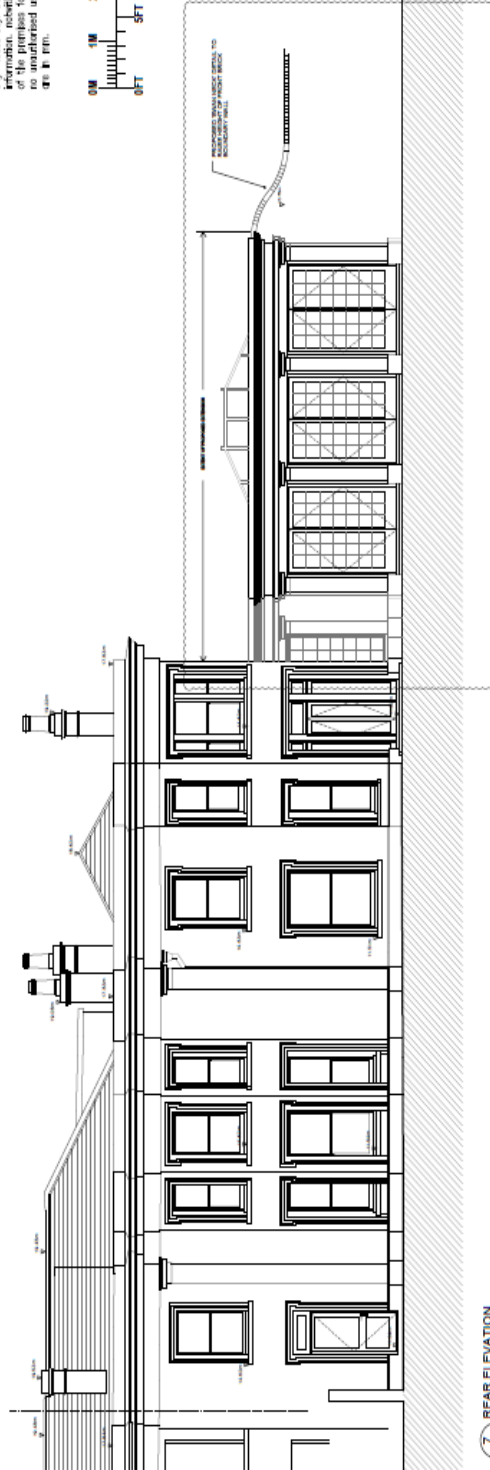

7 REAR ELEVATION

REV: 19 JUN 2024 BOUNDARY WALL ASSET - JAN/2020/25
 REV: 05 AUG 2024 TO BOUNDARY WALL - 15/2019/250

DUNA ARCHITECTURE LTD
 17, DUNPATRICK ROAD
 LONDON, SW19 8SD
 TEL: 0203 8944 2322
 FAX: 0203 8944 2323
 WWW.DUNAARCHITECTURE.CO.UK

DUNNALLY LOHSE
 WALTON LANE
 SHEPPERTON
 TW17 8LQ

MR & MRS KAVANAGH

PROPOSED FRONT, REAR
 AND SIDE ELEVATIONS

Scale: 1/100 @ A3
 Date: 04.08.2024
 Drawn: J
 No: 808_05_101