











Existing Plans & Elevations



Front Elevation



Side 1 Elevation

 <div>FLUENT ARCHITECTURAL DESIGN SERVICES TEL: 0800 043 8838 EMAIL: SALES@FLUENT.CO.UK WWW.FLUENT.CO.UK</div>	Beech Dale, Highfield Road, Sunbury		Scale @ A3 1 : 100	Drawing number P.M.300	<div>Key:</div> <div> Existing  Proposed  GVP  Boundary  Easement</div> <div> Existing drainage  Proposed drainage  Overhead</div> <div> GRAPHIC SCALE 1:100</div>	No.	Description	Date
	Existing Elevations		Date 22/08/2022	Project number 1927		A	Clients comments (12)	31/07/2023
			Drawn by S. Ginn	Rev B		B	Clients comments (13)	31/07/2023



Rear Elevation



Side 2 Elevation




Beech Dale, Highfield Road, Sunbury
Existing Elevations

Scale @ A3 1 : 100	Drawing number P.M.301
Date 22/08/2022	Project number 1927
Drawn by S. Gim	Rev B

Key: Existing Proposed + SVP Existing drainage Proposed drainage Boundary line Overhead	0 1 2 3 4 5 6 7 8 9 10 GRAPHIC SCALE 1:100
--	---

No.	Description	Date
A	Clients comments (12)	31/07/2023
B	Clients comments (13)	31/07/2023

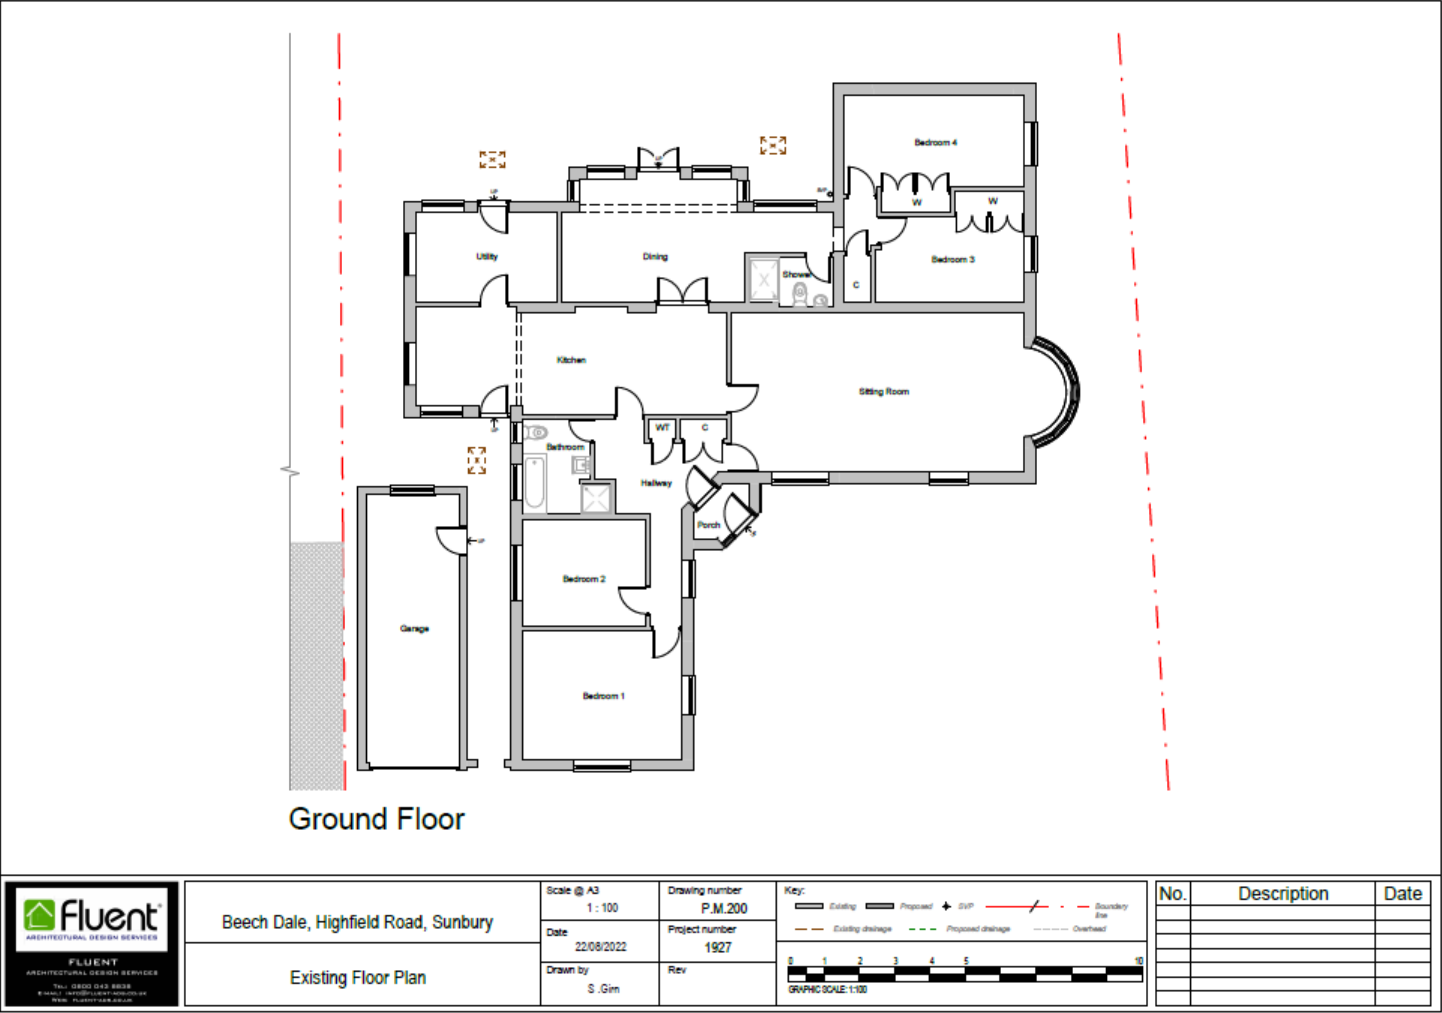


Proposed Plans & Elevations





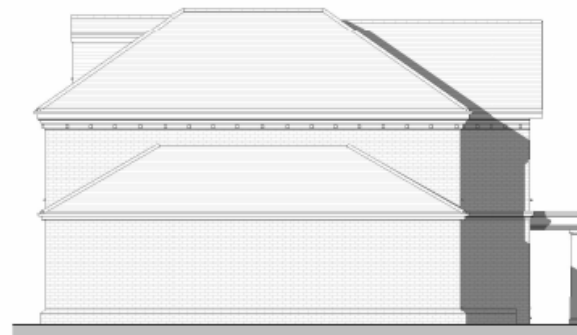

Front Elevation



Side 1 Elevation



 FLUENT ARCHITECTURAL DESIGN SERVICES TEL: 01832 043 8838 EMAIL: info@fluent-tam.co.uk WEB: FLUENT-TAM.CO.UK	Beech Dale, Highfield Road, Sunbury		Scale @ A3 1 : 100	Drawing number P.M.600	Key: <div><div>Existing</div><div>Proposed</div><div>+ GVP</div><div>Boundary line</div><div>Existing drainage</div><div>Proposed drainage</div><div>Overhead</div></div>  GRAPHIC SCALE 1:100	<table><tr><th>No.</th><th>Description</th><th>Date</th></tr><tr><td>K</td><td>Clients comments (10)</td><td>19/07/2023</td></tr><tr><td>L</td><td>Clients comments (11)</td><td>19/07/2023</td></tr><tr><td>M</td><td>Clients comments (12)</td><td>31/07/2023</td></tr><tr><td>N</td><td>Clients comments (13)</td><td>31/07/2023</td></tr><tr><td>O</td><td>Clients comments (14)</td><td>08/08/2023</td></tr><tr><td>P</td><td>Planning Revision</td><td>07/11/2023</td></tr><tr><td>Q</td><td>Planning Revision</td><td>13/11/2023</td></tr></table>	No.	Description	Date	K	Clients comments (10)	19/07/2023	L	Clients comments (11)	19/07/2023	M	Clients comments (12)	31/07/2023	N	Clients comments (13)	31/07/2023	O	Clients comments (14)	08/08/2023	P	Planning Revision	07/11/2023	Q	Planning Revision	13/11/2023
No.	Description	Date																												
K	Clients comments (10)	19/07/2023																												
L	Clients comments (11)	19/07/2023																												
M	Clients comments (12)	31/07/2023																												
N	Clients comments (13)	31/07/2023																												
O	Clients comments (14)	08/08/2023																												
P	Planning Revision	07/11/2023																												
Q	Planning Revision	13/11/2023																												
Proposed Elevations			Date 22/08/2022	Project number 1927																										
			Drawn by S. Gim	Rev Q																										




Rear Elevation






Side 2 Elevation

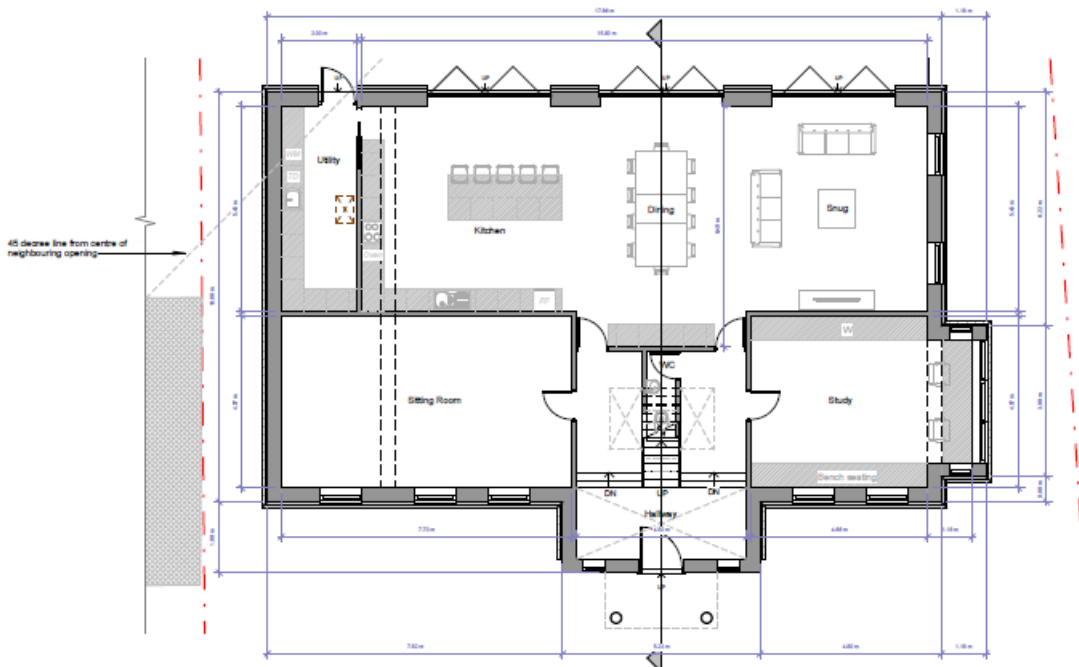 FLUENT ARCHITECTURAL DESIGN SERVICES TEL: 0200 043 8838 EMAIL: INFO@FLUENT-DESIGN.COM WWW: FLUENT-DESIGN.COM	Beech Dale, Highfield Road, Sunbury		Scale @ A3 1 : 100	Drawing number P.M.601	<p>Key:</p> <p>Existing Proposed + SVF Boundary line</p> <p>Existing drainage Proposed drainage Overhead</p>  <p>GRAPHIC SCALE 1:100</p>	No.	Description	Date
	Proposed Elevations 2		Date 22/08/2022	Project number 1927		K	Client's comments (10)	19/07/2023
			Drawn by S. Gini	Rev Q		L	Client's comments (11)	19/07/2023
						M	Client's comments (12)	31/07/2023
						N	Client's comments (13)	31/07/2023
O	Client's comments (14)	08/08/2023						
				P	Planning Revision	07/11/2023		
				Q	Planning Revision	13/11/2023		




Ground Floor

 <p>Fluent ARCHITECTURAL DESIGN SERVICES</p>	<p>Beech Dale, Highfield Road, Sunbury</p>		<p>Scale @ A3 1:100</p>	<p>Drawing number P.M.500</p>	<p>Key:</p> <p>Existing Proposed + DVP</p> <p>Existing drainage Proposed drainage Overhead</p>	 <p>GRAPHIC SCALE: 1:100</p>	<table border="1"> <thead> <tr> <th>No.</th> <th>Description</th> <th>Date</th> </tr> </thead> <tbody> <tr> <td>I</td> <td>Clients comments (8)</td> <td>21/06/2023</td> </tr> <tr> <td>J</td> <td>Clients comments (9)</td> <td>08/08/2023</td> </tr> <tr> <td>K</td> <td>Clients comments (10)</td> <td>19/07/2023</td> </tr> <tr> <td>L</td> <td>Clients comments (11)</td> <td>19/07/2023</td> </tr> <tr> <td>M</td> <td>Clients comments (12)</td> <td>31/07/2023</td> </tr> <tr> <td>N</td> <td>Clients comments (13)</td> <td>31/07/2023</td> </tr> <tr> <td>O</td> <td>Clients comments (14)</td> <td>08/08/2023</td> </tr> </tbody> </table>	No.	Description	Date	I	Clients comments (8)	21/06/2023	J	Clients comments (9)	08/08/2023	K	Clients comments (10)	19/07/2023	L	Clients comments (11)	19/07/2023	M	Clients comments (12)	31/07/2023	N	Clients comments (13)	31/07/2023	O	Clients comments (14)	08/08/2023
	No.	Description	Date																												
I	Clients comments (8)	21/06/2023																													
J	Clients comments (9)	08/08/2023																													
K	Clients comments (10)	19/07/2023																													
L	Clients comments (11)	19/07/2023																													
M	Clients comments (12)	31/07/2023																													
N	Clients comments (13)	31/07/2023																													
O	Clients comments (14)	08/08/2023																													
<p>Date 22/08/2022</p>	<p>Project number 1927</p>	<p>Drawn by S. Gim</p>	<p>Rev O</p>																												

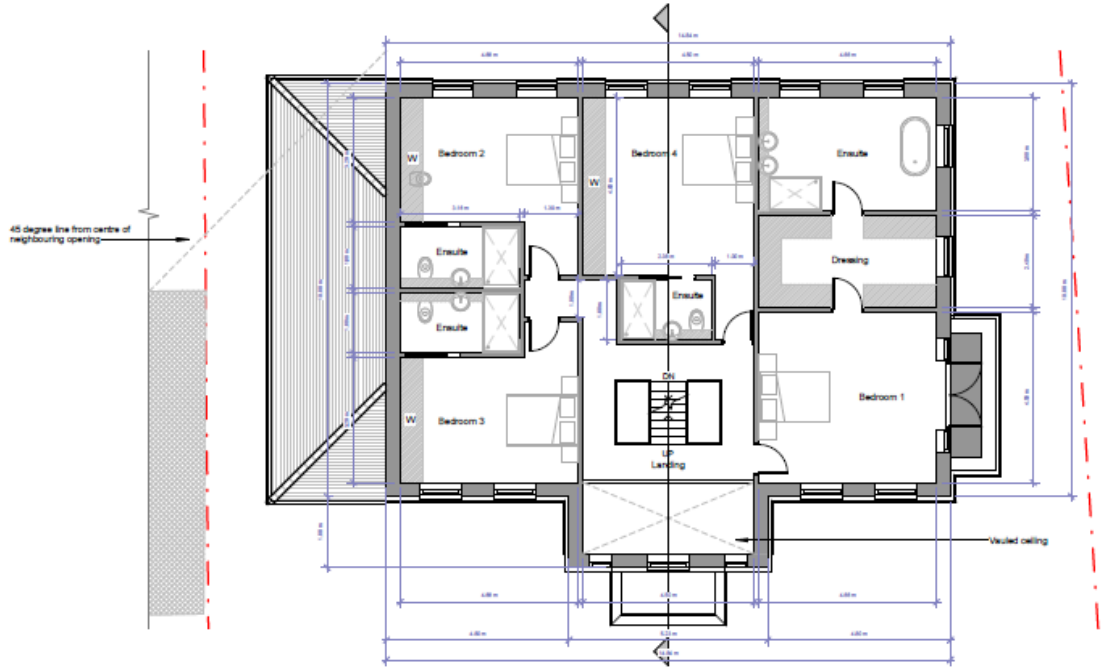

First Floor



FLUENT
ARCHITECTURAL DESIGN SERVICES
TEL: 0200 043 8638
E: info@fluent-uk.com
W: www.fluent-uk.com

Beech Dale, Highfield Road, Sunbury

Proposed Floor Plan 2

Scale @ A3
1 : 100

Date
22/08/2022

Drawn by
S. Gim


Drawing number
P.M.502

Project number
1927

Rev
O


Key:

- Existing
- Proposed
- DVP
- Boundary line
- Overhead
- Existing drainage
- Proposed drainage



GRAPHIC SCALE 1:100

No.	Description	Date
I	Clients comments (8)	01/06/2023
J	Clients comments (9)	08/06/2023
K	Clients comments (10)	19/07/2023
L	Clients comments (11)	19/07/2023
M	Clients comments (12)	31/07/2023
N	Clients comments (13)	31/07/2023
O	Clients comments (14)	08/08/2023

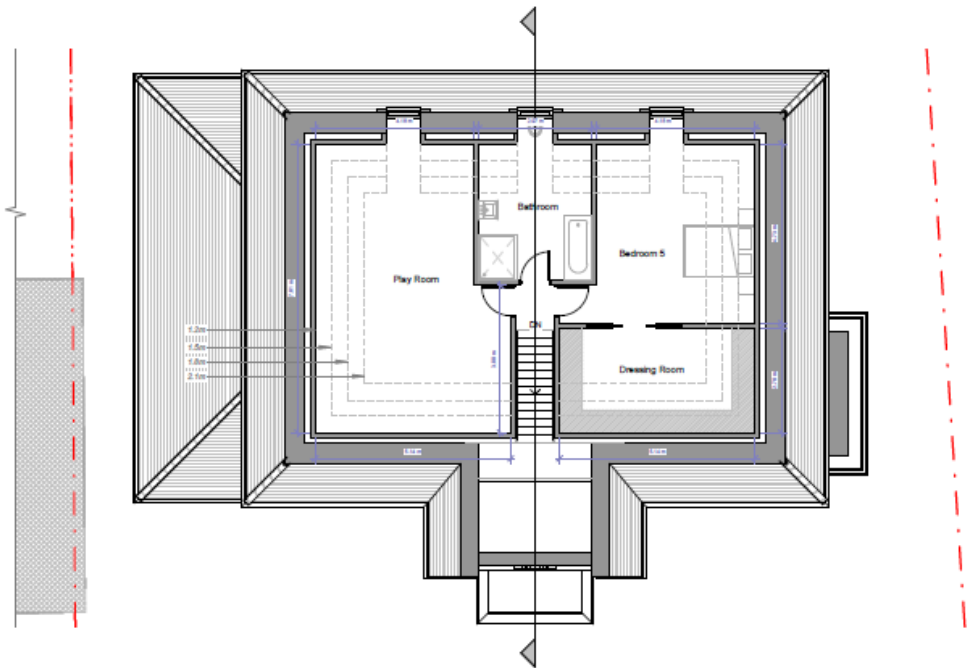

Loft Plan



Fluent
ARCHITECTURAL DESIGN SERVICES

FLUENT
ARCHITECTURAL DESIGN SERVICES
Tel: 0800 043 8888
Email: info@fluent-uk.com
Web: fluent-uk.com


Beech Dale, Highfield Road, Sunbury	
Proposed Floor Plan 3	

Scale @ A3 1 : 100	Drawing number P.M.503
Date 22/08/2022	Project number 1927
Drawn by S.Gim	Rev O

Key:

Existing Proposed + GVP Boundary line

Existing drainage Proposed drainage Overhead



GRAPHIC SCALE 1:100

No.	Description	Date
I	Clients comments (8)	01/06/2023
J	Clients comments (9)	08/06/2023
K	Clients comments (10)	19/07/2023
L	Clients comments (11)	19/07/2023
M	Clients comments (12)	31/07/2023
N	Clients comments (13)	31/07/2023
O	Clients comments (14)	08/08/2023