



359 Staines Road West, Ashford,


Middx., TW15 1RP

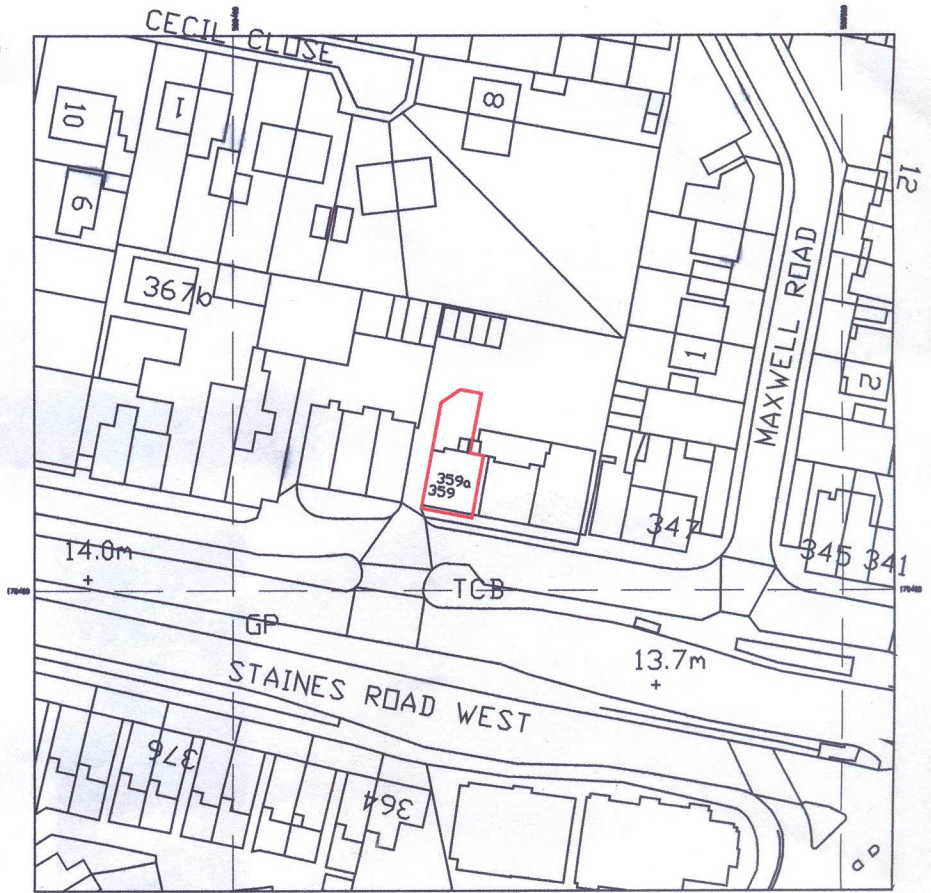


Location Plan 1:1250

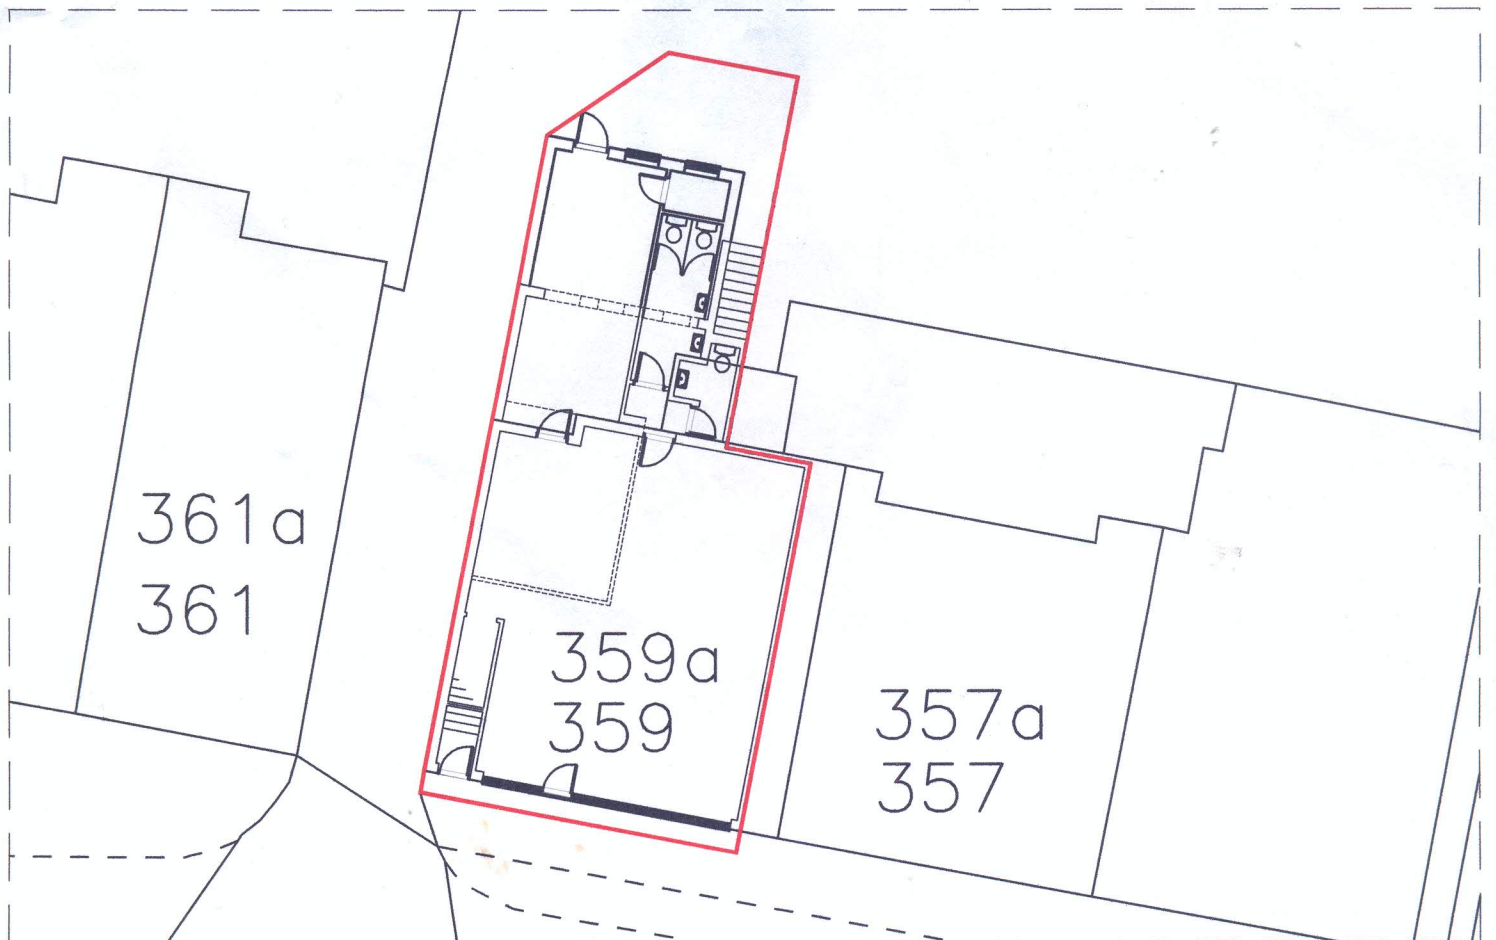


Site Plan 1:200

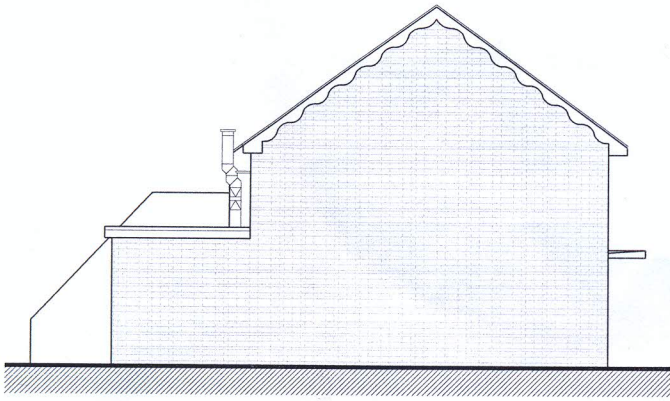


EXISTING SIDE ELEVATION

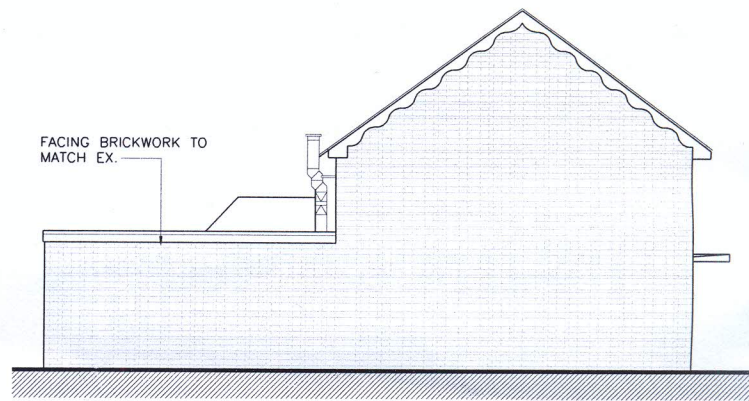

PROPOSED SIDE ELEVATION

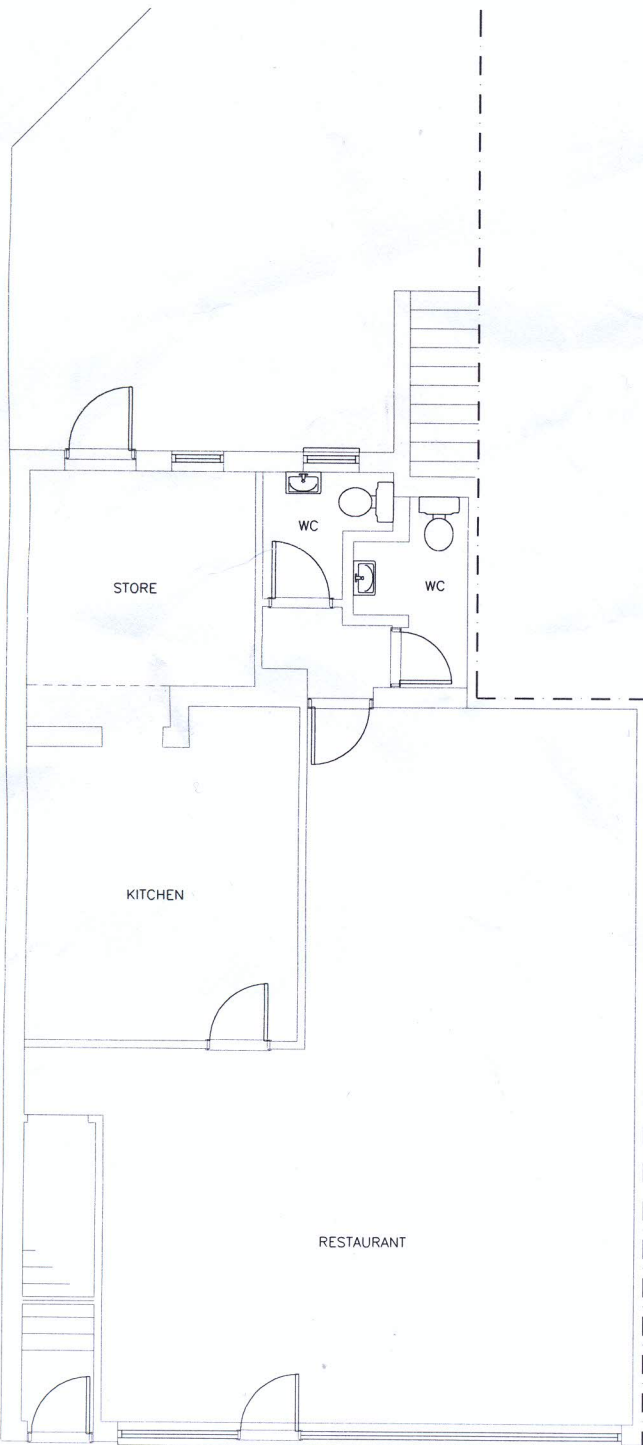

EXISTING GROUND FLOOR

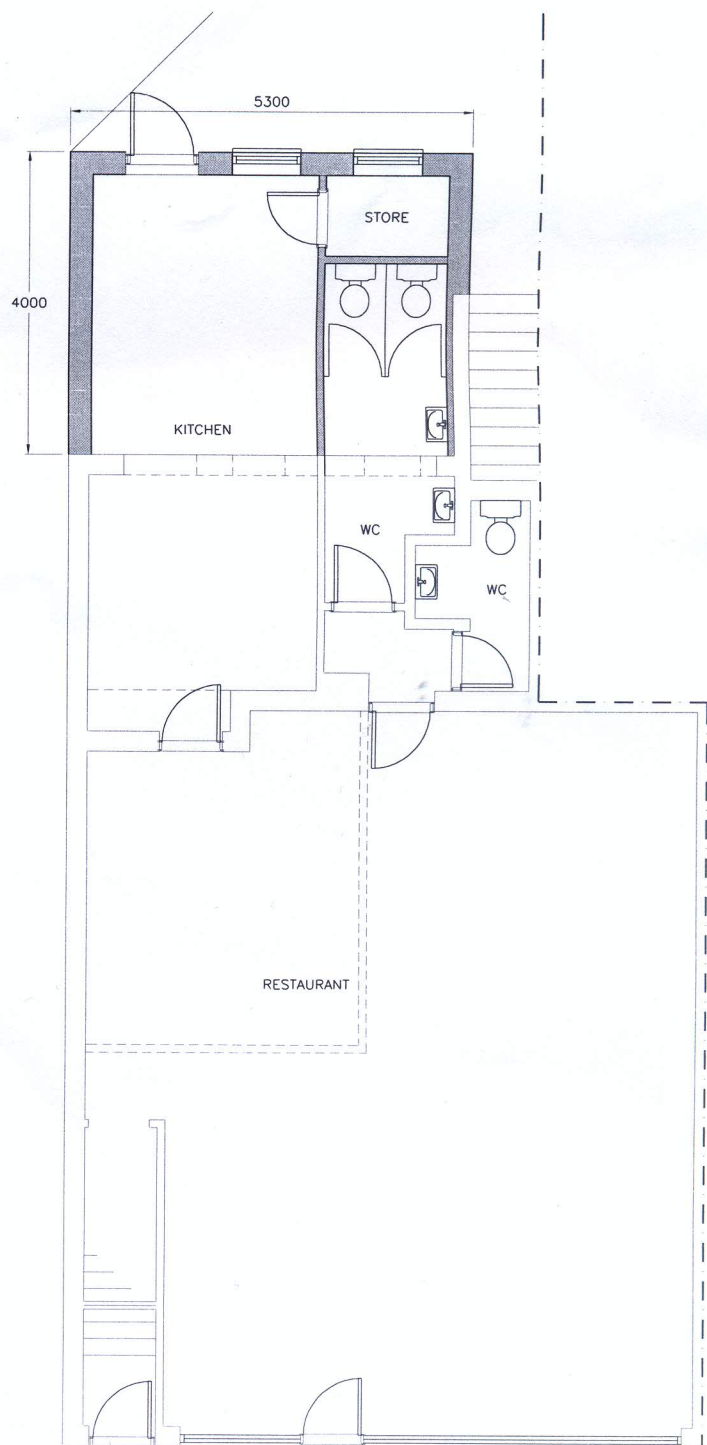

PROPOSED GROUND FLOOR