



KNOWLE GREEN

School

14.9m

14.6m

1 to 18
Broome Lodge

El Sub Sta

Mast

Council Offices

Magistrates and

FF Ward Bdy

FW

Tennis Courts

Und

22

12

Pavilion

Spelthorne Borough Council Car Park.


Scale 1:1,250

© Crown copyright and database rights 2018 Ordnance Survey 100024284.





SPELTHORNE
MEANS BUSINESS

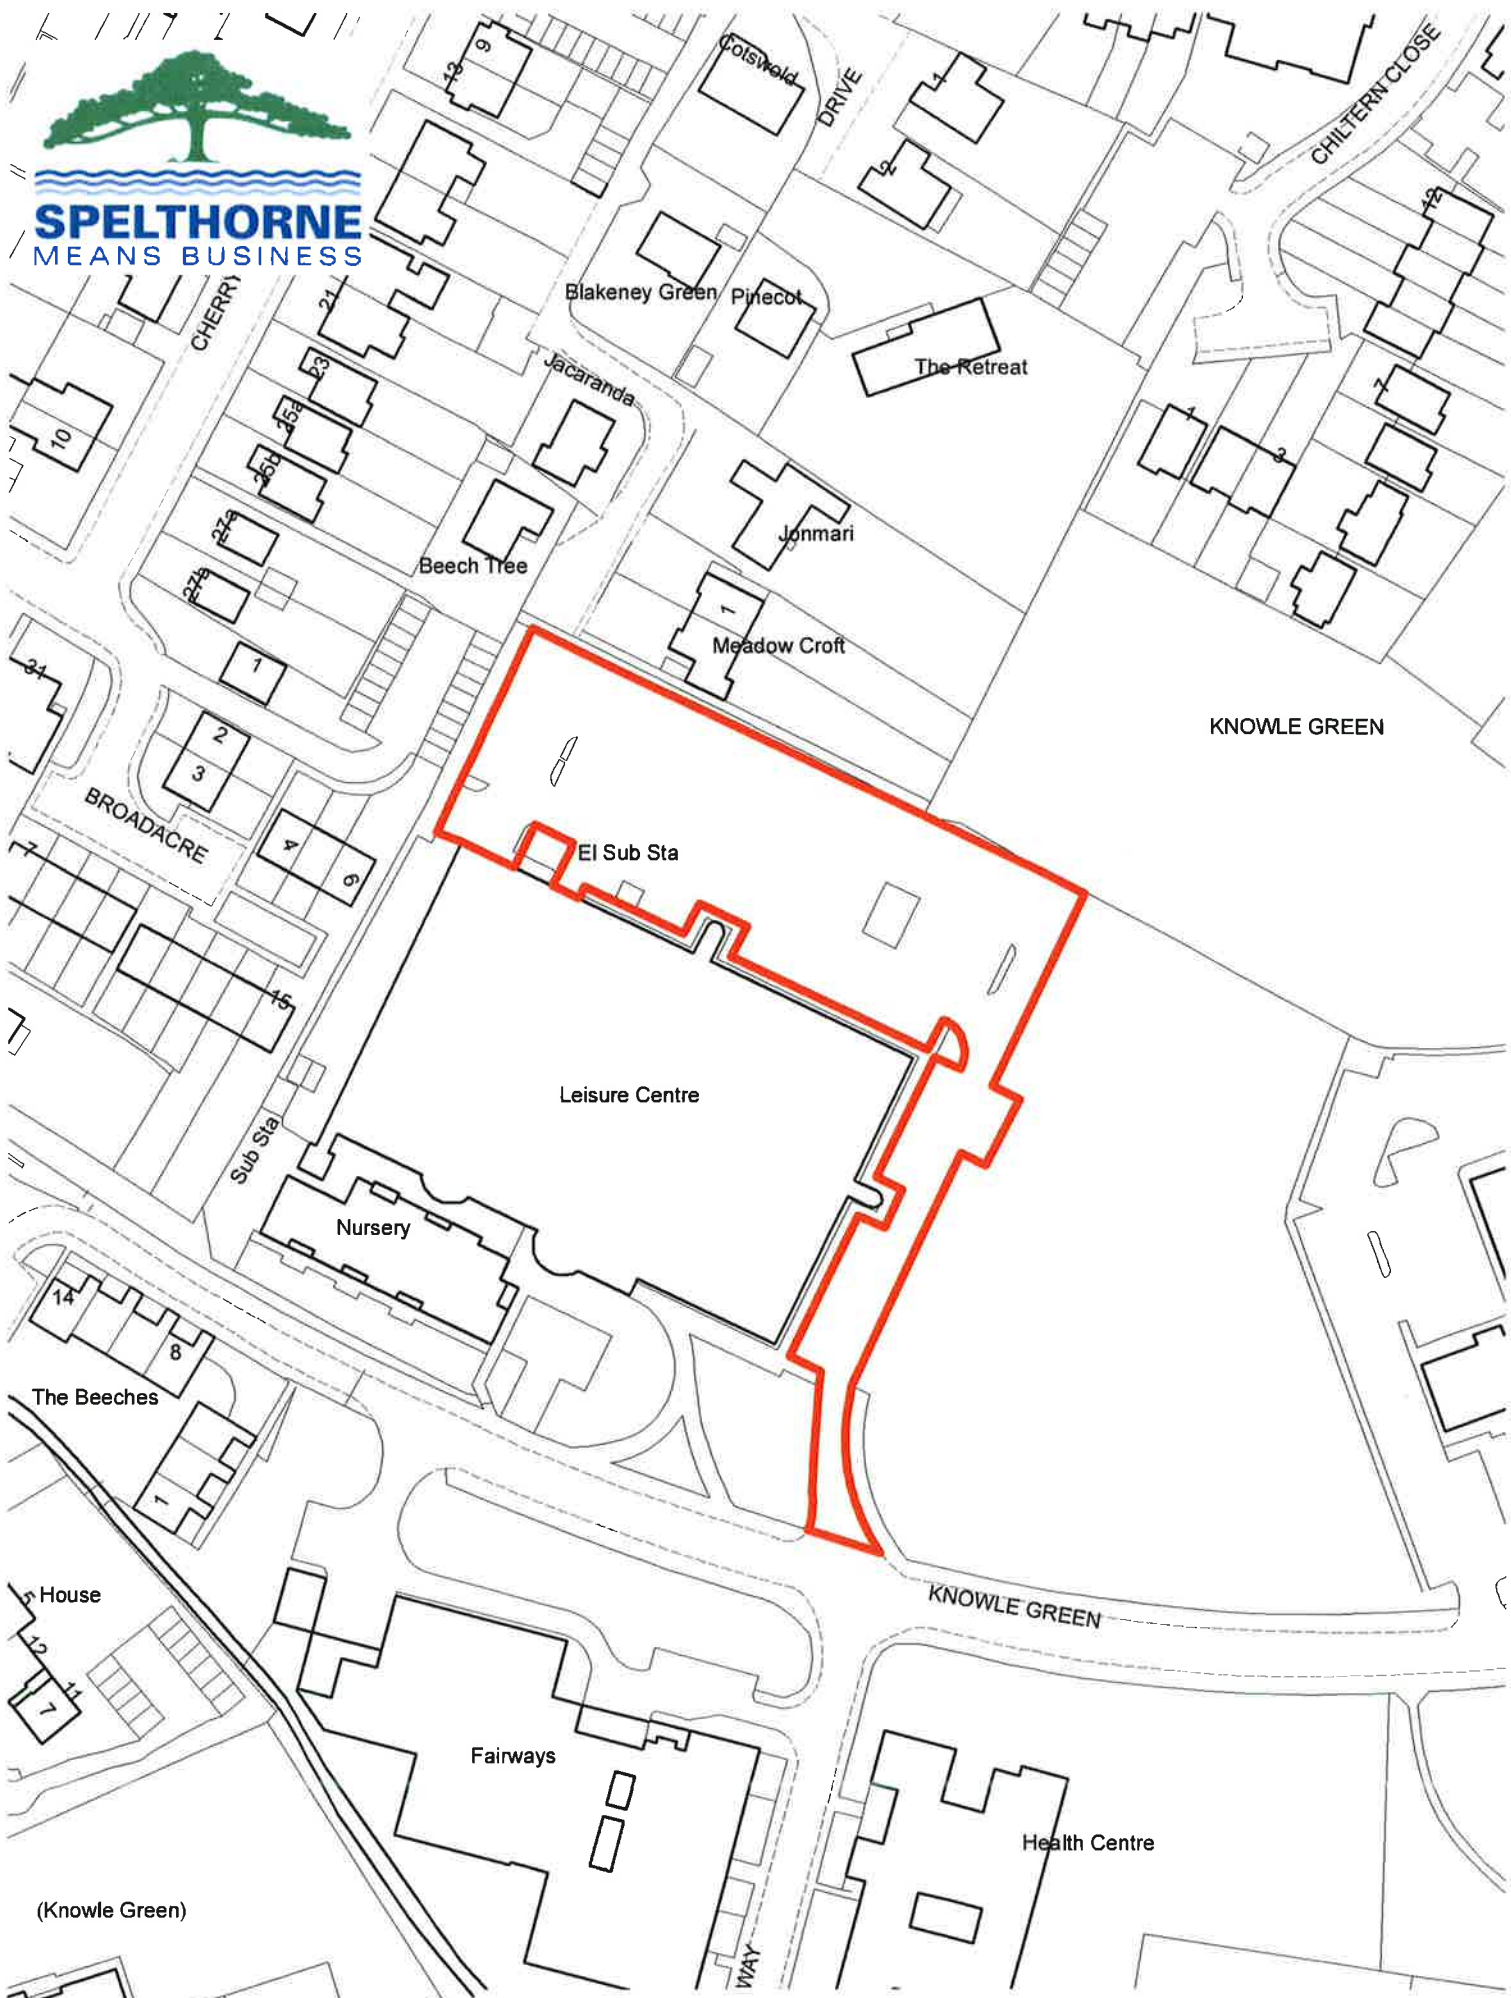

Spelthorne Leisure Centre Car Park.

Scale 1:1,250

© Crown copyright and database rights 2018 Ordnance Survey 100024284.





Staines Park

Play Area

Hall

Car Park

Miniature Railway

14.0m

Ward Bdy

14.0m

PARKSIDE PLACE

Warehouse

Hall

Warehouse

KNIGHTSBRIDGE CRESCENT


Staines Park, Commercial Road.

Scale 1:1,250

© Crown copyright and database rights 2018 Ordnance Survey 100024284.

N



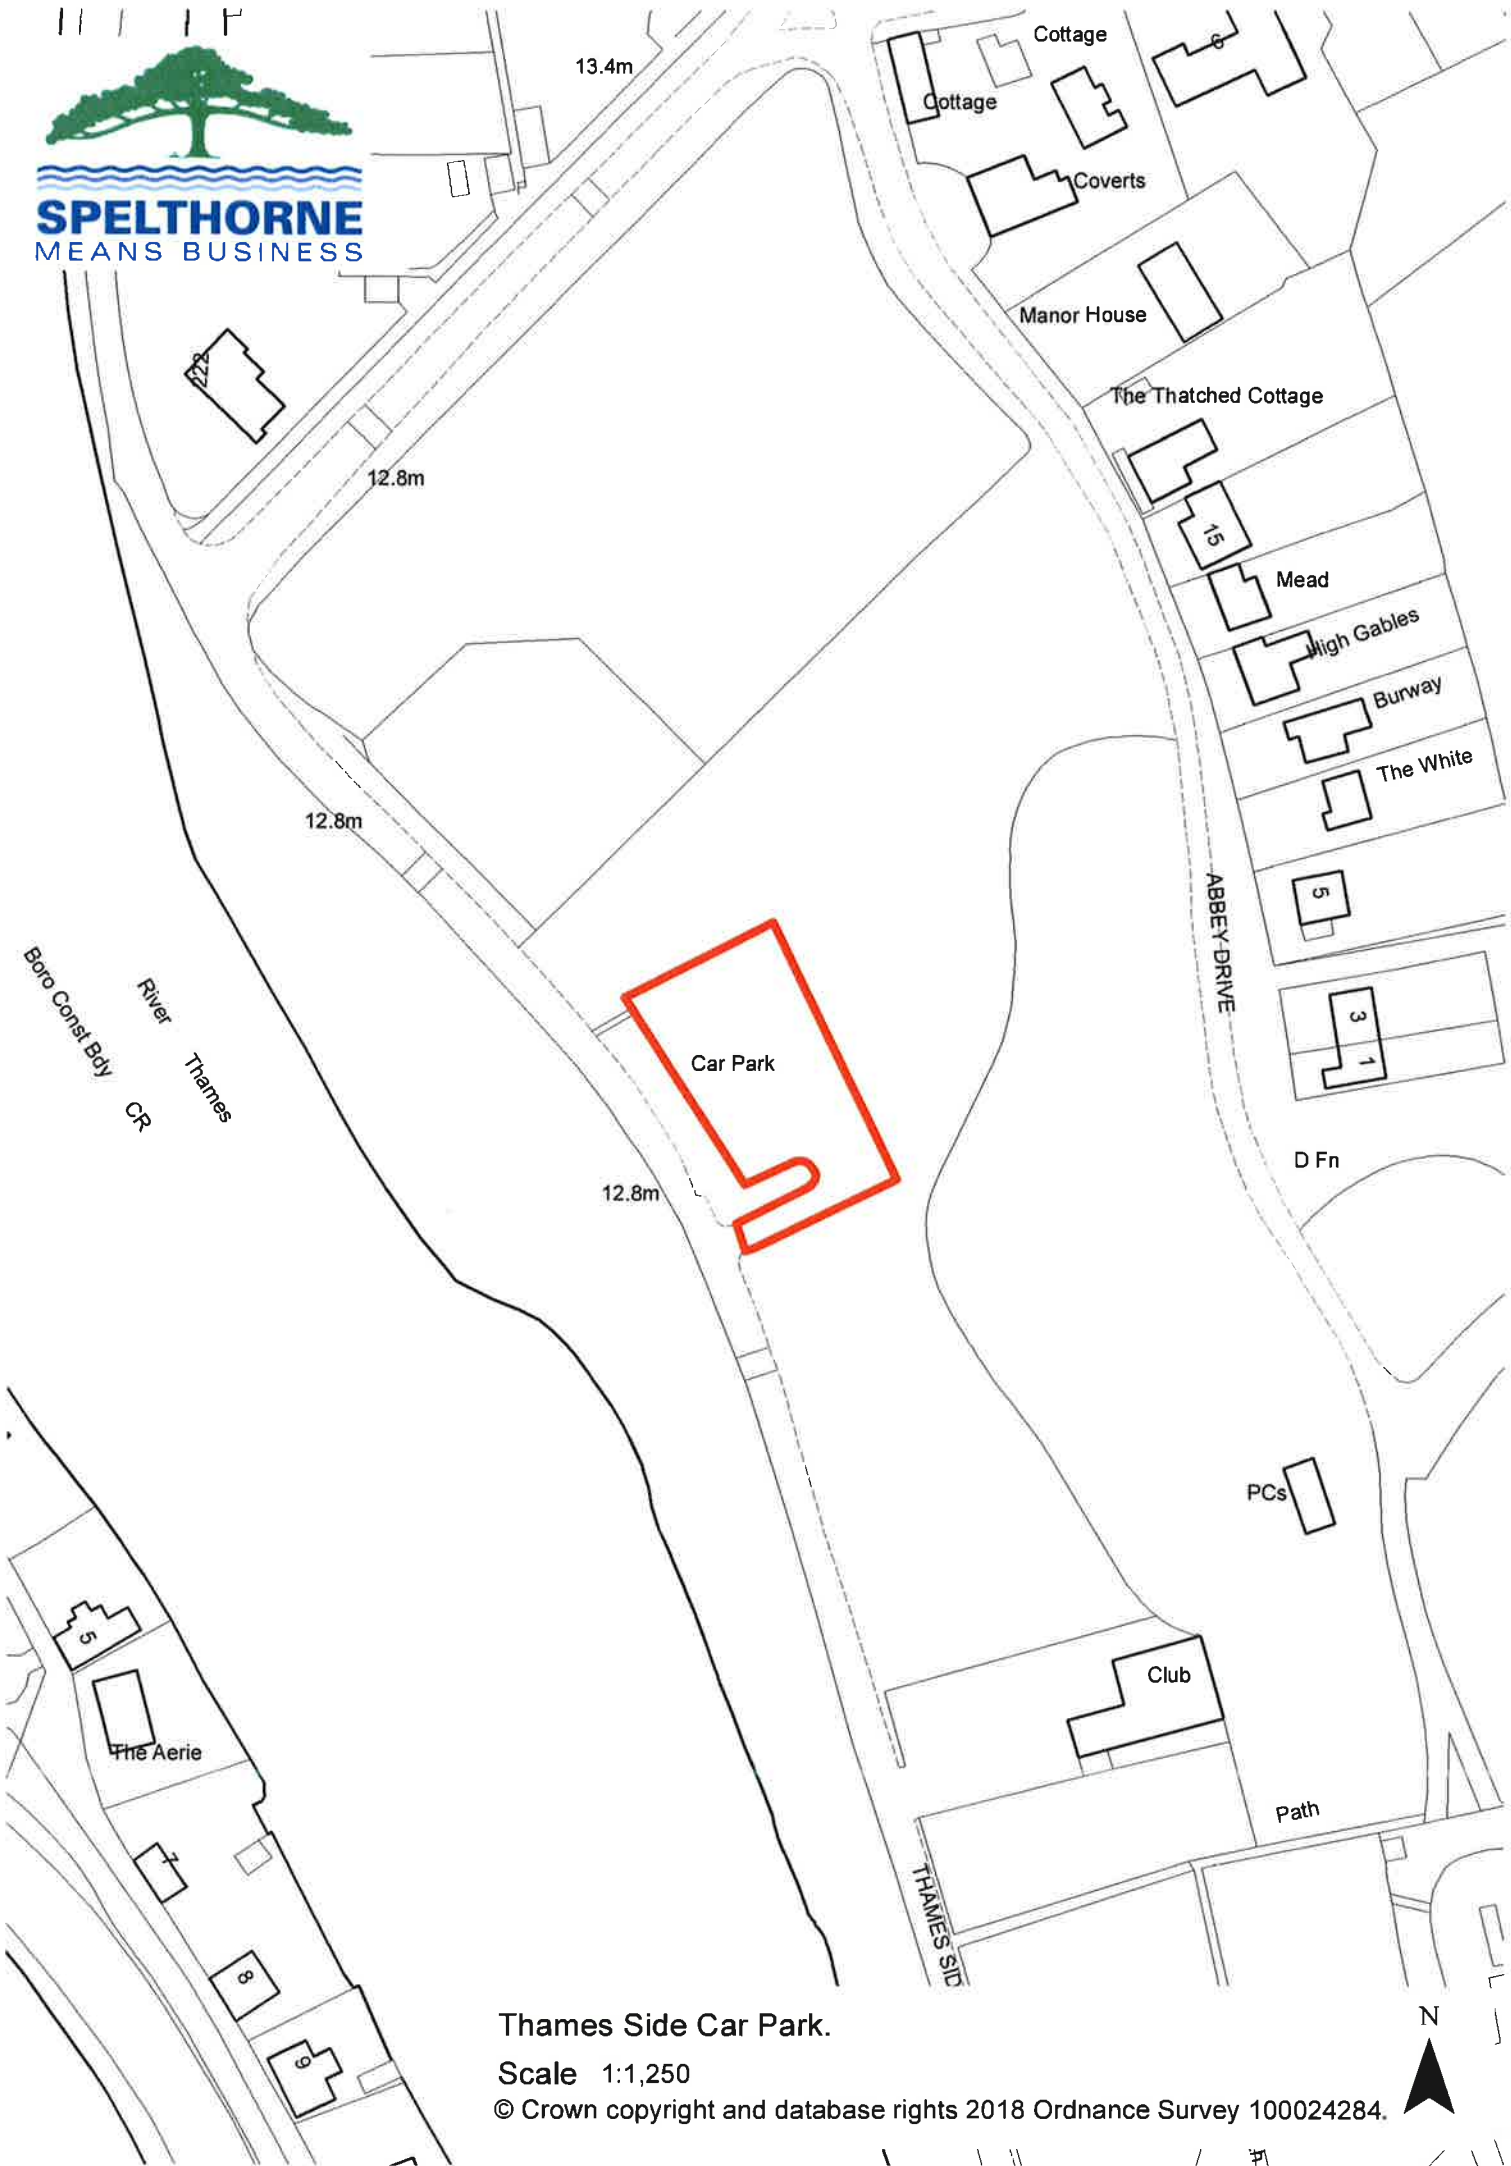

Thames Side Car Park.

Scale 1:1,250

© Crown copyright and database rights 2018 Ordnance Survey 100024284.





Thames Street Car Park, Sunbury on Thames.

Scale 1:1,250

© Crown copyright and database rights 2018 Ordnance Survey 100024284.

N






Tothill Car Park.


Scale 1:1,250

© Crown copyright and database rights 2018 Ordnance Survey 100024284.



CR

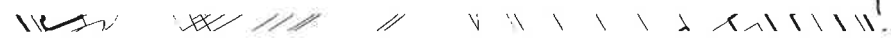


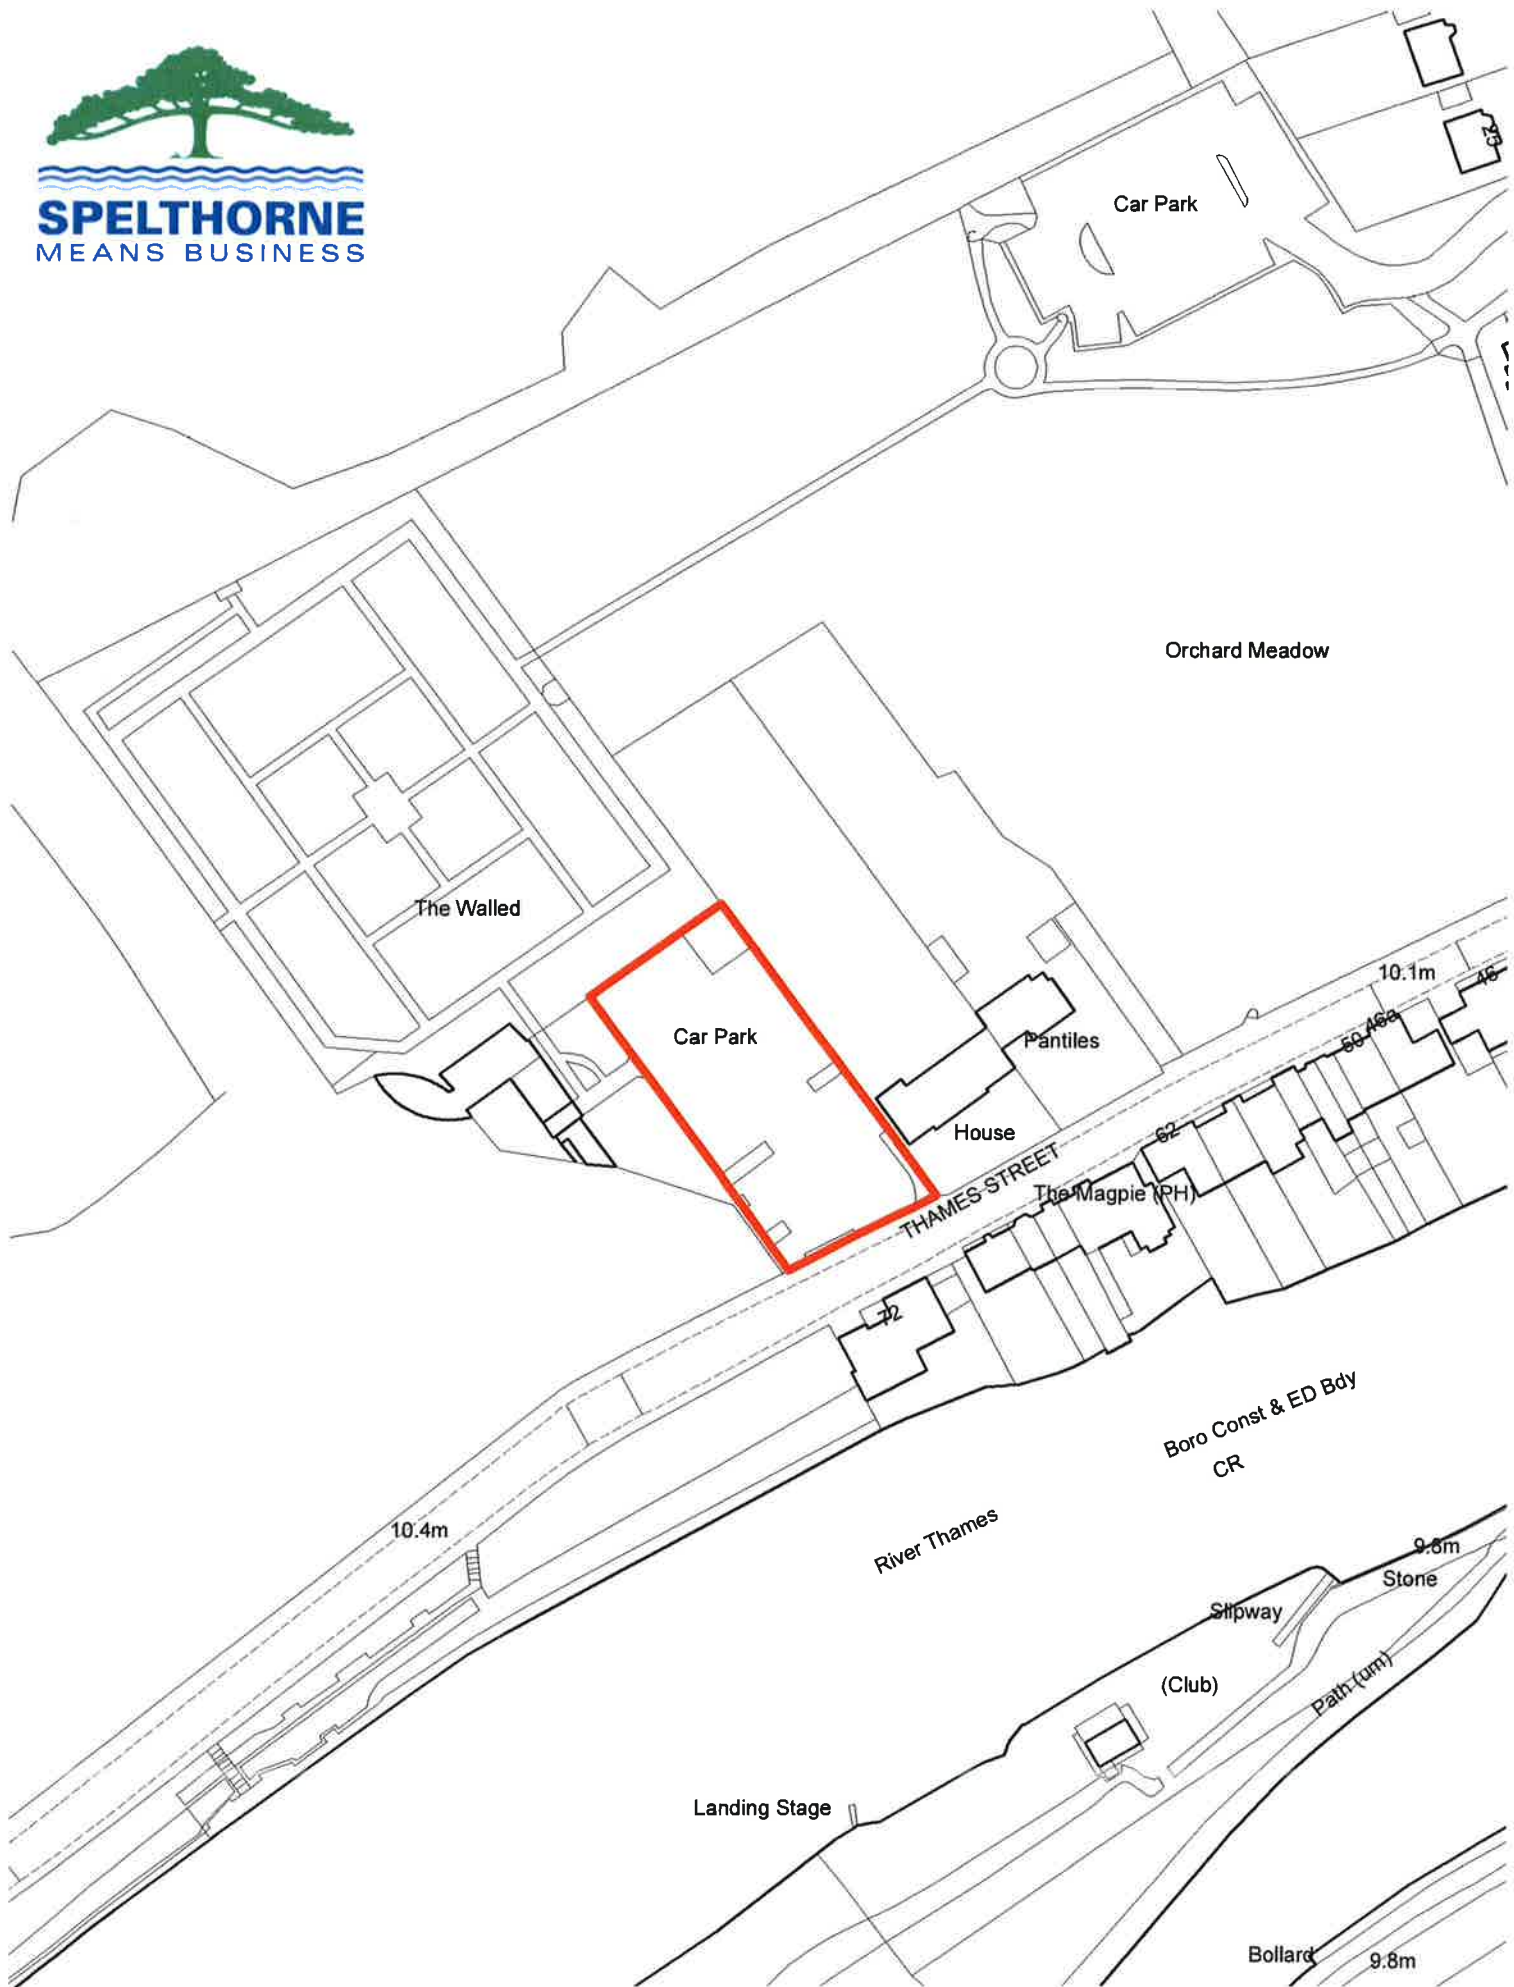

Walled Garden Car Park.

Scale 1:1,250

© Crown copyright and database rights 2018 Ordnance Survey 100024284.

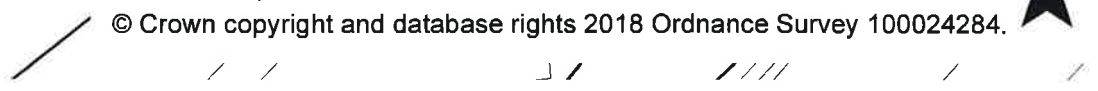



MP 18

Bowling Green

Tennis Courts

Mast

Sports Centre

El Sub Sta

TCB

110 PO

110a

110b

112

124

136

148

148a

148b

150

174

102

171

35

39

51

57

RUGGLES-BRISE ROAD

WOODTHORPE ROAD

BUXTON ROAD

14.6m

14.3m

Woodthorpe open space, Ashford.

Scale 1:1,250

© Crown copyright and database rights 2018 Ordnance Survey 100024284.

