



OUTLINE OF EXISTING BUILDING

AMENITY SPACE
206.472 M²

9.106

EXISTING BOUNDARY RETAINED

EXISTING BOUNDARY TREATMENT RETAINED


PROPOSED DEVELOPMENT TO CONNECT INTO EXTG FOUL DRAINAGE

EXISTING ACCESS ROAD

ENTRANCE TO MOT GARAGE

SAFE ROUTE

RECYCLING & WASTE STORE

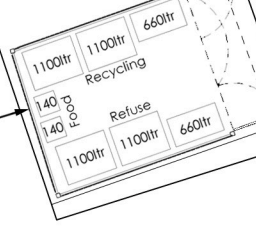

EXISTING CROSSOVER RETAINED

93 to 101

111

115

119

113

117

121

123

ROBERT DAVIES JOHN WEST LIMITED

Chartered Architects

The Courtyard 59 Church Street
Staines on Thames Middx TW18 4XS
Tel: 01784 459211 E-mail: info@rdjw1td.com

DATE
03/01/13

SCALE
1:200 @ A3

DRAWN / CHKD
CL



PROPOSED DEVELOPMENT,


103 LONDON ROAD


STAINES

APPROVED SITE PLAN

DRWG No **L1530/30** REV **A**

PROPOSED SITE PLAN
TO BE RETAINED THE SAME
AS APPROVED SITE PLAN
(REF: 13/01021/FUL)

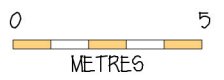

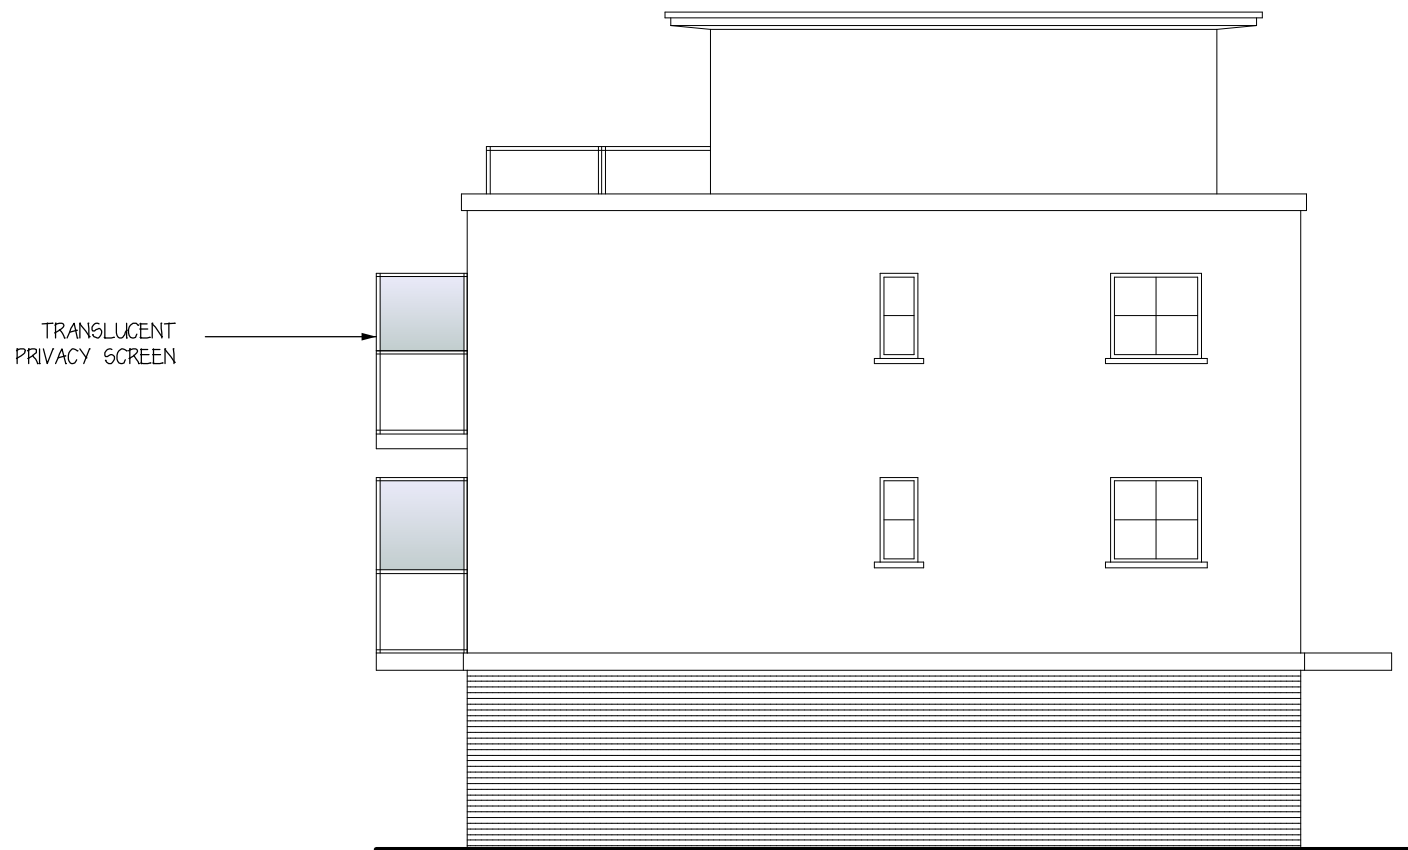

SIDE ELEVATION



FRONT ELEVATION



ROBERT DAVIES JOHN WEST LIMITED

Chartered Architects

The Courtyard 59 Church Street
 Staines on Thames Middx TW18 4XS
 Tel: 01784 459211 E-mail: info@rdjw1td.com

DATE
 06/04/16


SCALE
 1:100 @ A3

DRAWN / CHKD
 AJ / RN

PROPOSED DEVELOPMENT,
 103 LONDON ROAD
 STAINES

PROP ELEVATIONS 1 OF 2


DRWG No **L1530/36** REV -

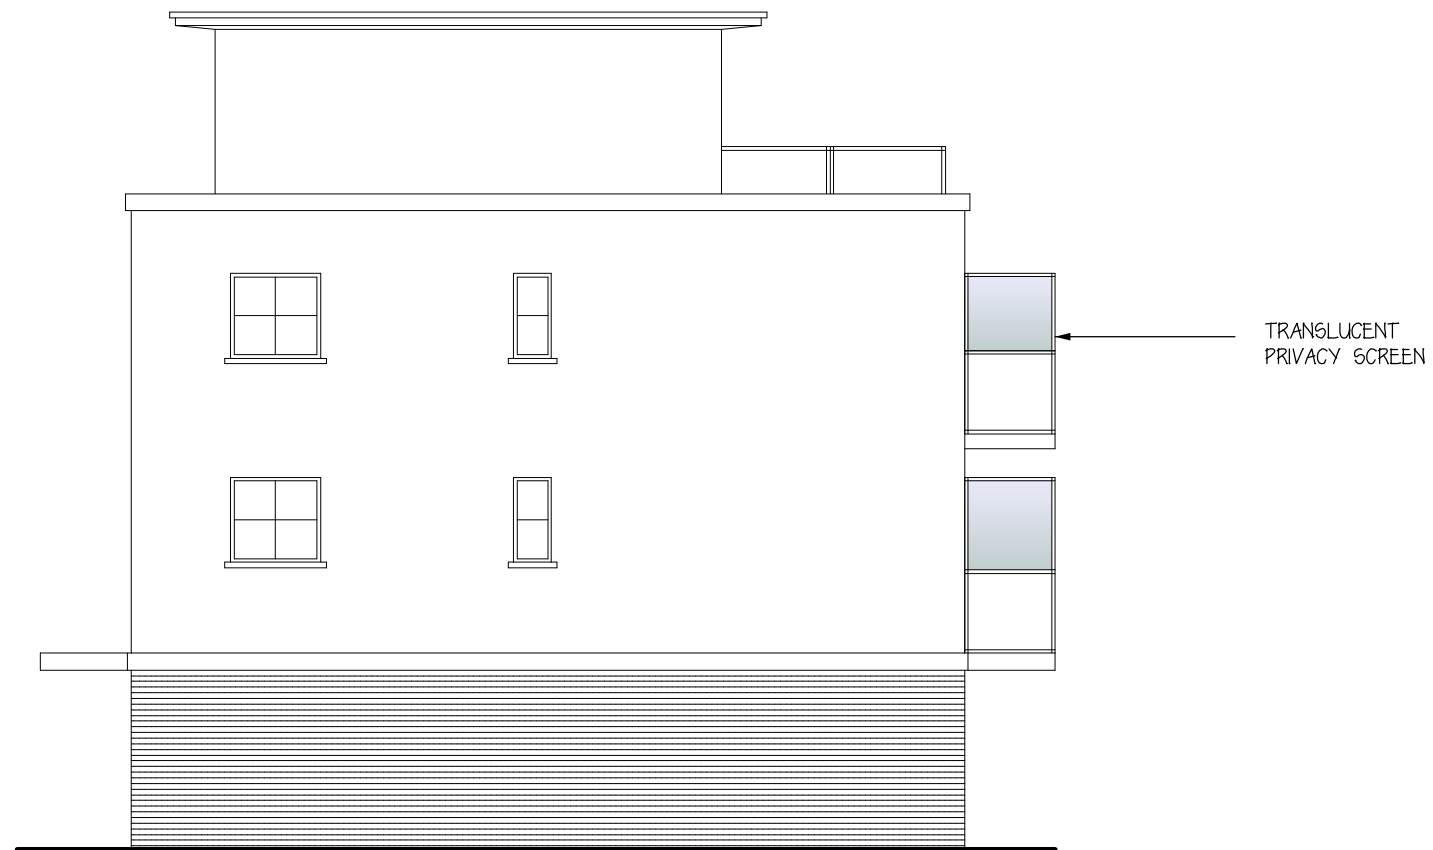

SIDE ELEVATION



REAR ELEVATION

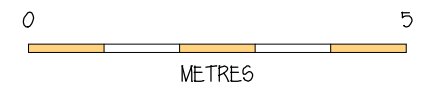

ROBERT DAVIES JOHN WEST LIMITED

Chartered Architects

The Courtyard 59 Church Street
 Staines on Thames Middx TW18 4XS
 Tel: 01784 459211 E-mail: info@rdjw1td.com

DATE
06/04/16
 SCALE
1:100 @ A3
 DRAWN / CHKD
AJ / RN

PROPOSED DEVELOPMENT,
 103 LONDON ROAD
 STAINES
 PROP ELEVATIONS 2 OF 2

DRWG No **L1530/37** REV -