




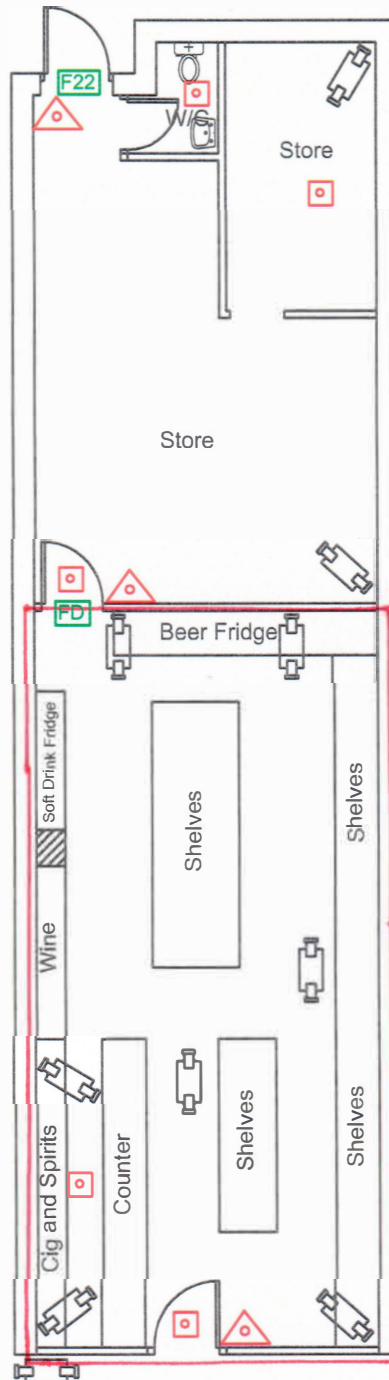


PROPOSED LICENSING PLAN

→ LICENSABLE
ACTIVITY AREA

Property Address:
53 Clare Road
Stanwell
TW19 7QW

Drawing no: P/HBS/164		Date: 18th Jan 2019
Key	Scale:1:100	Paper: A4
	FIRE EXTINGUISHER	
	FIRE EXIT SIGNS	
	EMERGENCY LIGHTING	
	Fire Check Door	
	CCTV CAMERAS	
CCTV RECORDING 31 DAYS		
SHUTTERS PROVIDED		
ALARM SYSTEM TO AOISPEC OR SIMILAR FITTED		