


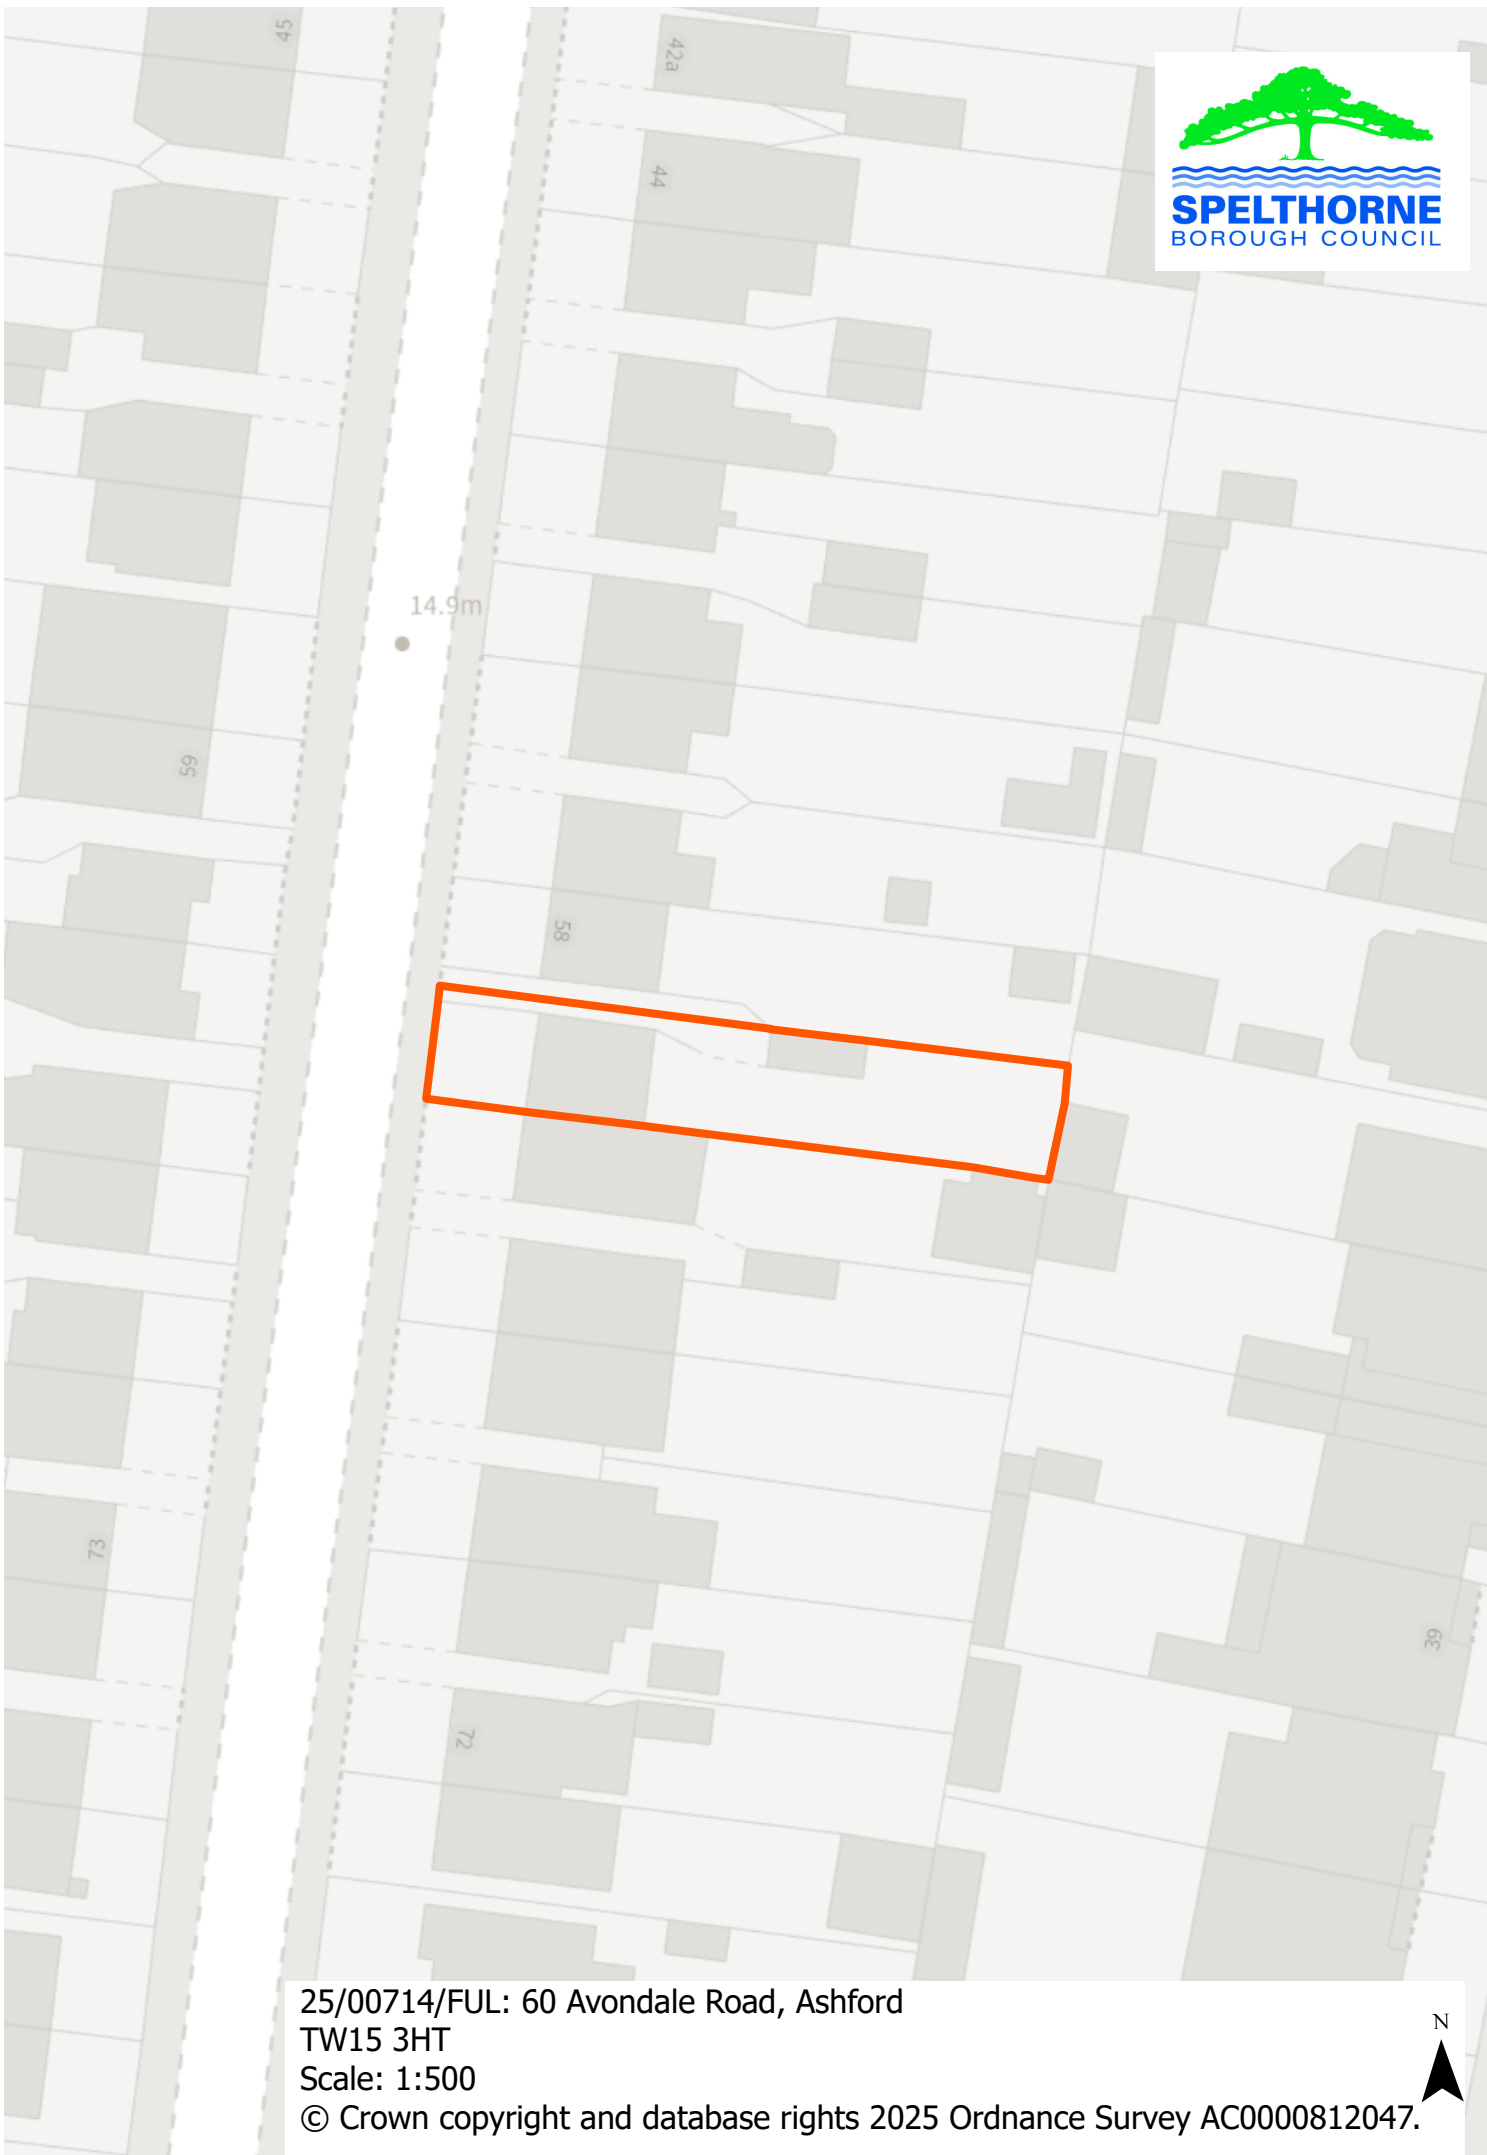

25/00714/FUL: 60 Avondale Road, Ashford
TW15 3HT

Scale: 1:500

© Crown copyright and database rights 2025 Ordnance Survey AC0000812047.

