




Existing OS Map
1 : 1250




Existing OS Map Block Plan
1 : 200

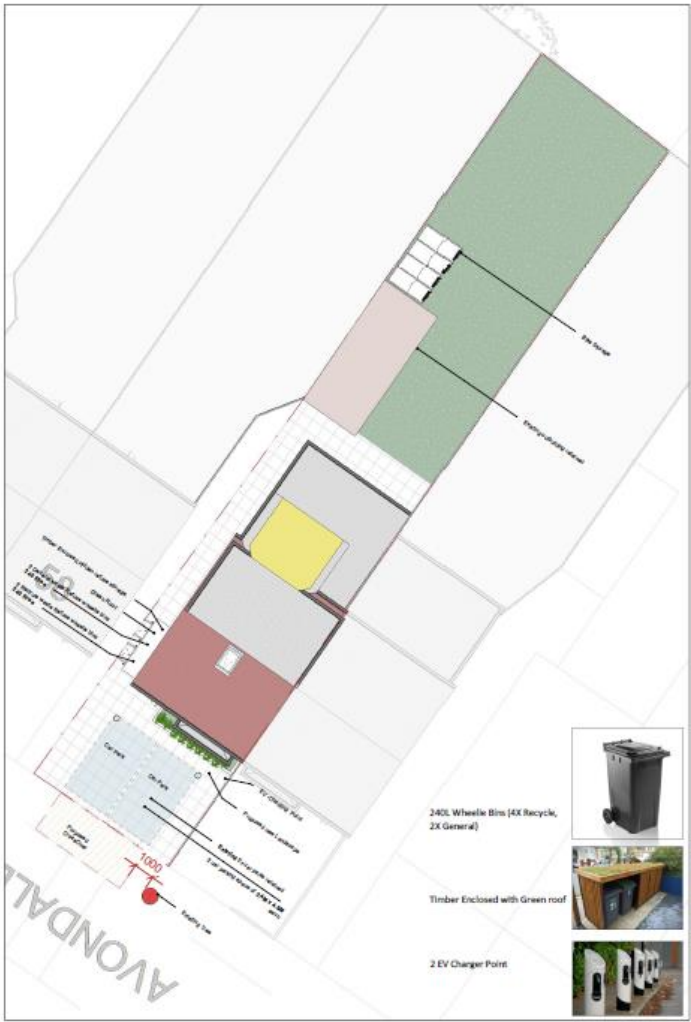



Proposed OS Map Block Plan
1 : 200

Existing Ground Floor Plan
1 : 100

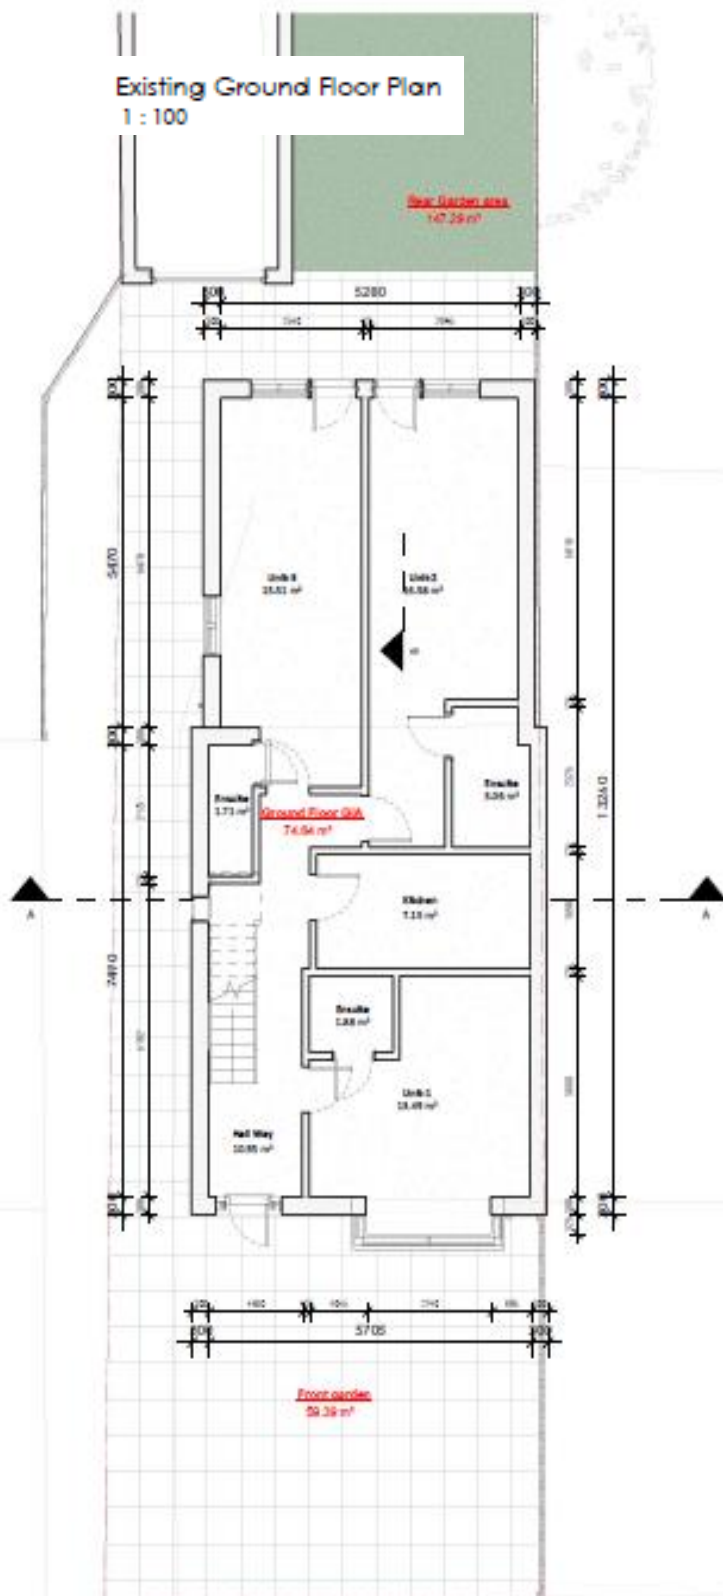


Proposed Ground Floor Plan

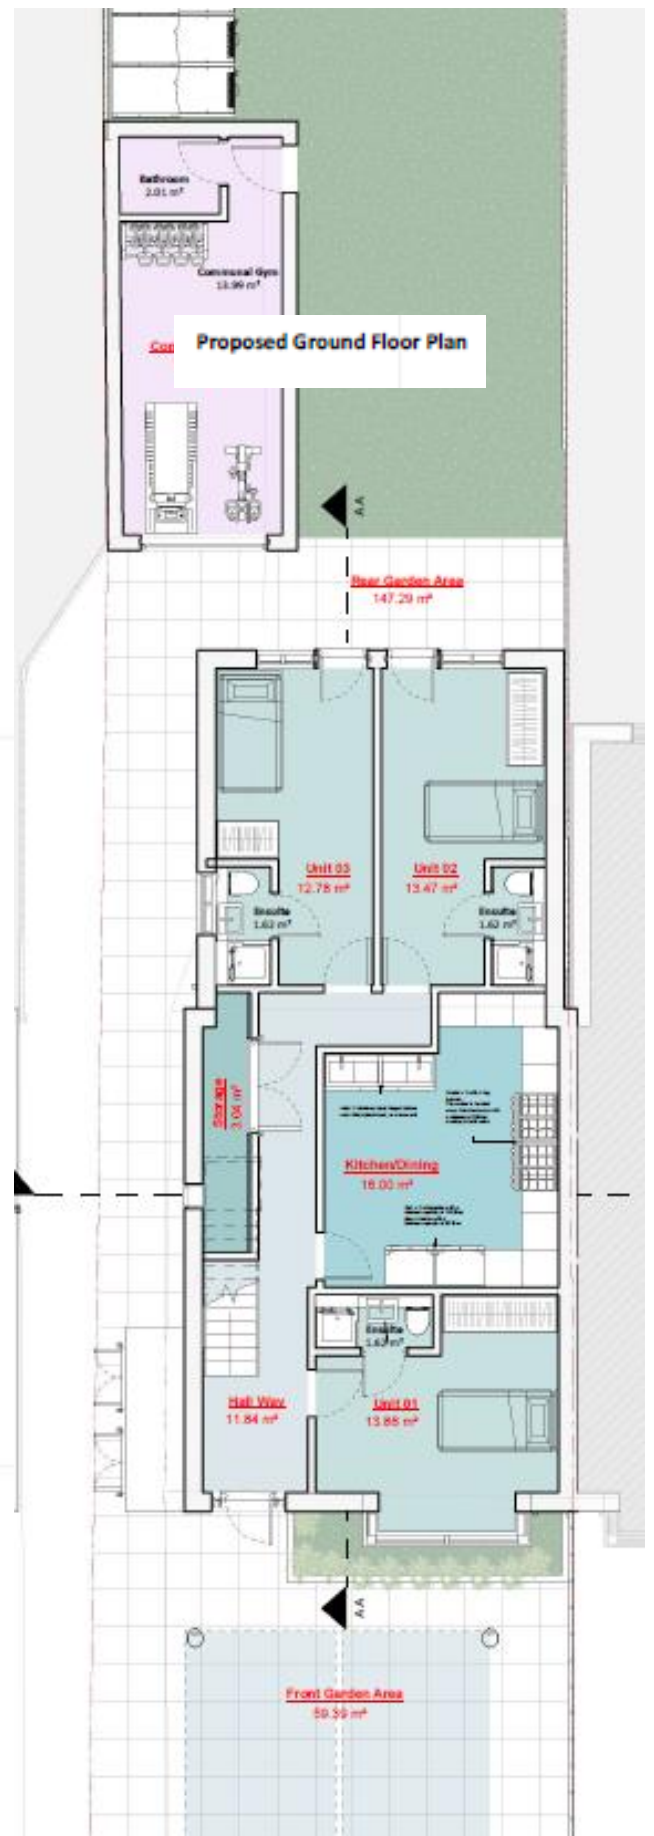


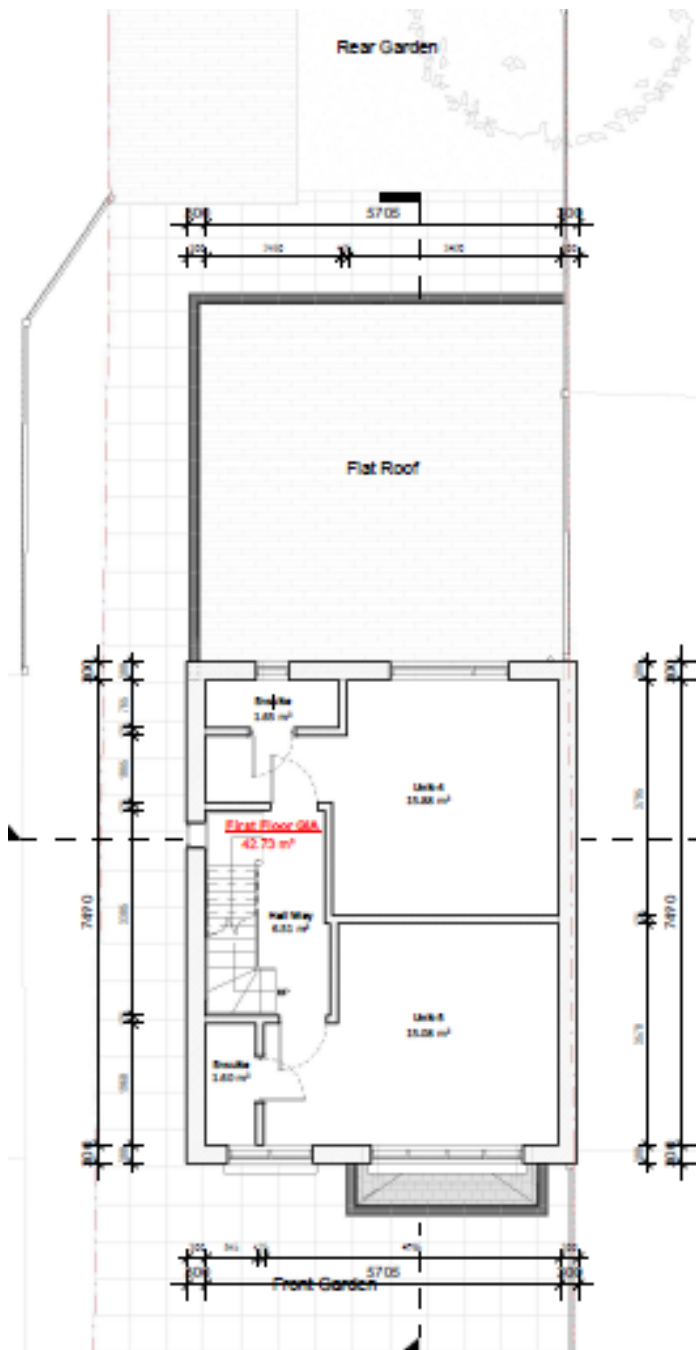


Existing First Floor Plan
1 : 100

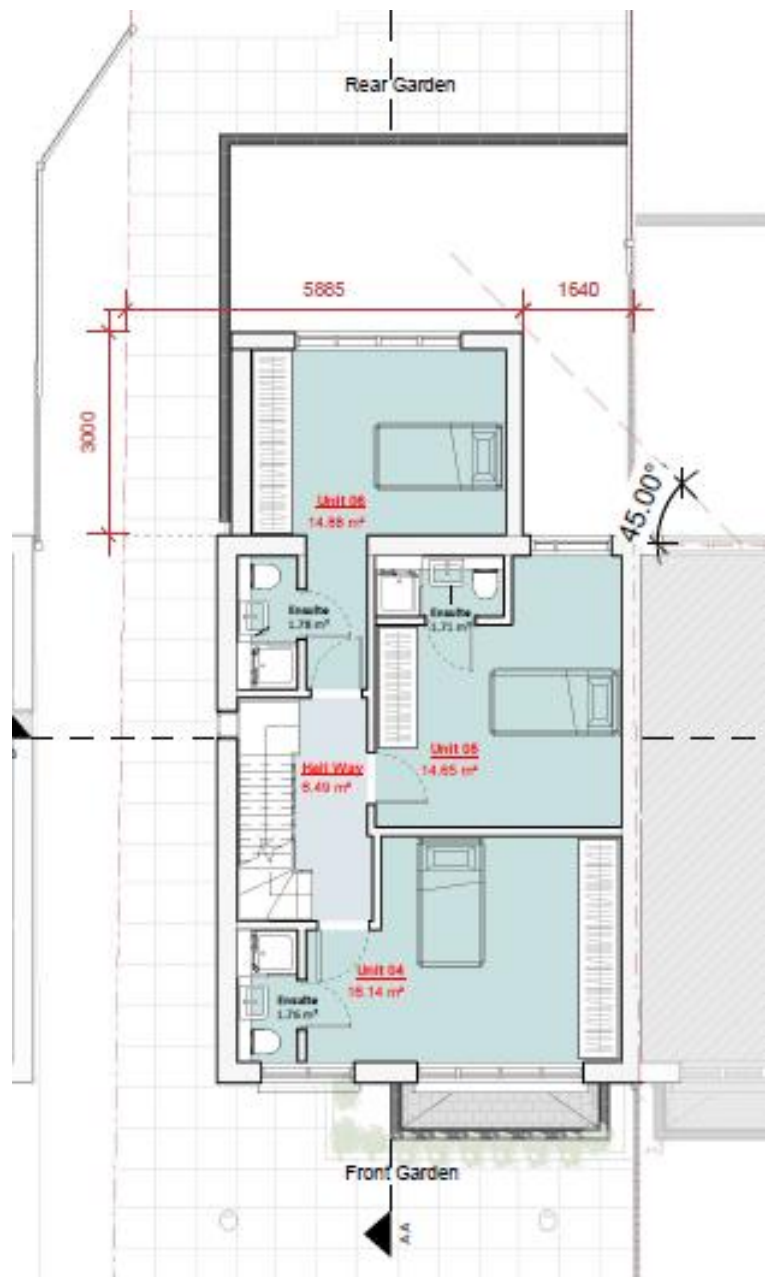


Proposed First Floor Plan

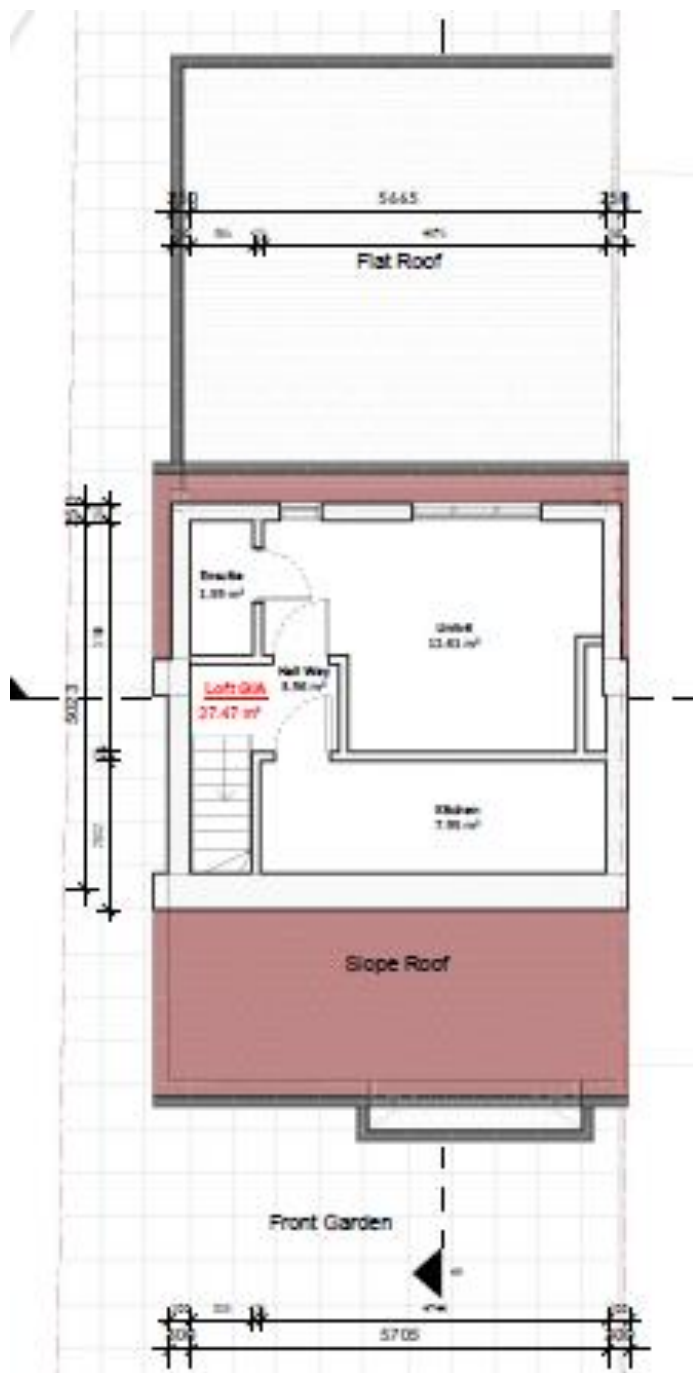


Existing Loft Floor Plan
1 : 100

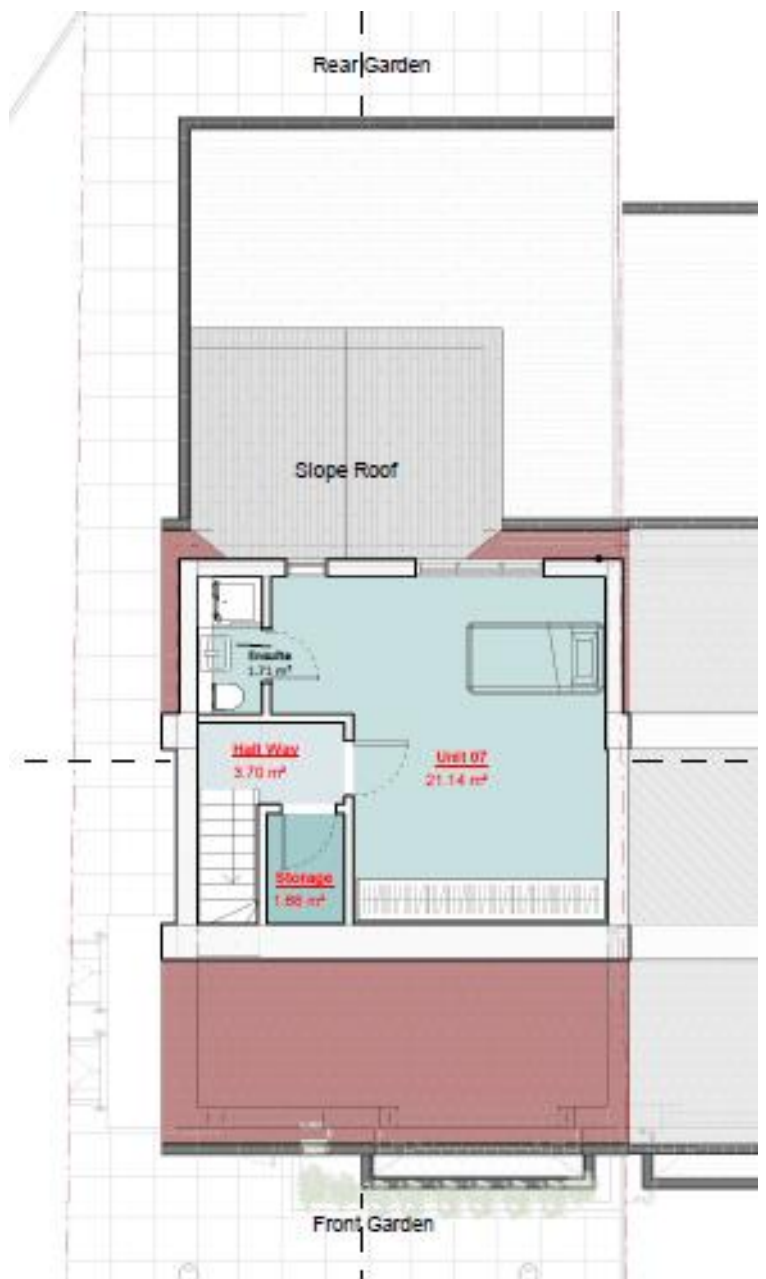

Proposed Loft Floor Plan
1 : 100

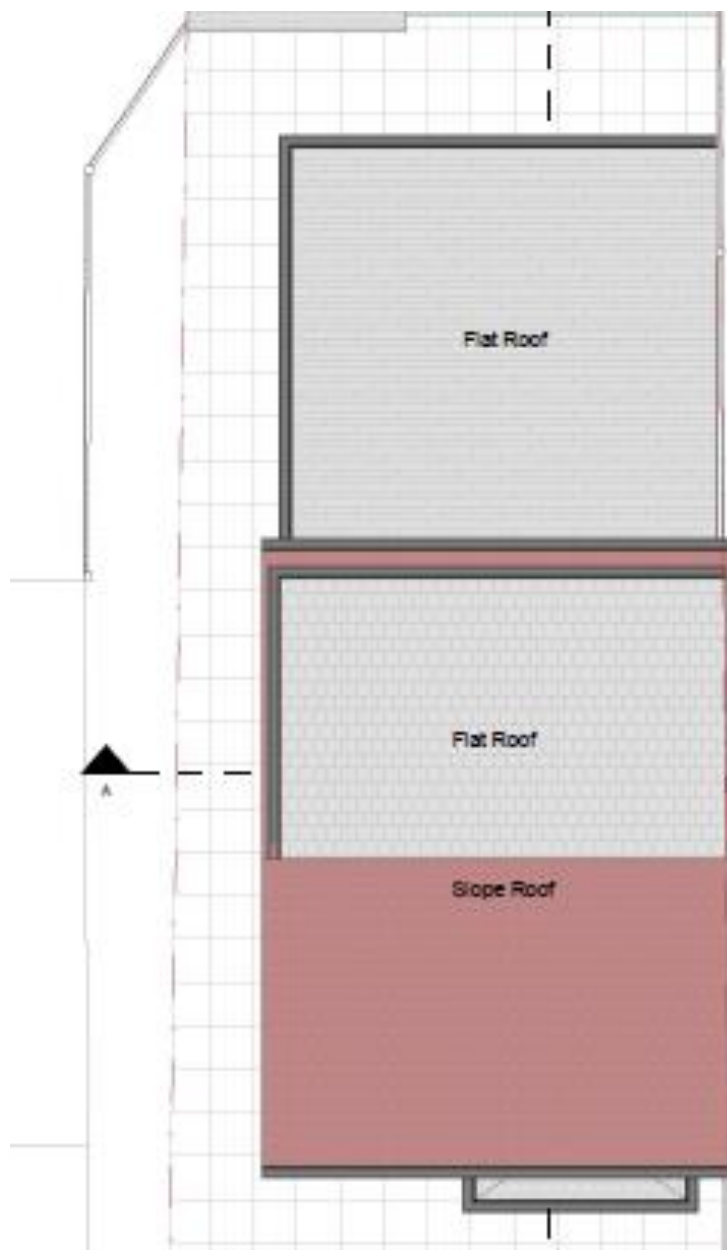

Existing Roof Plan
1 : 100

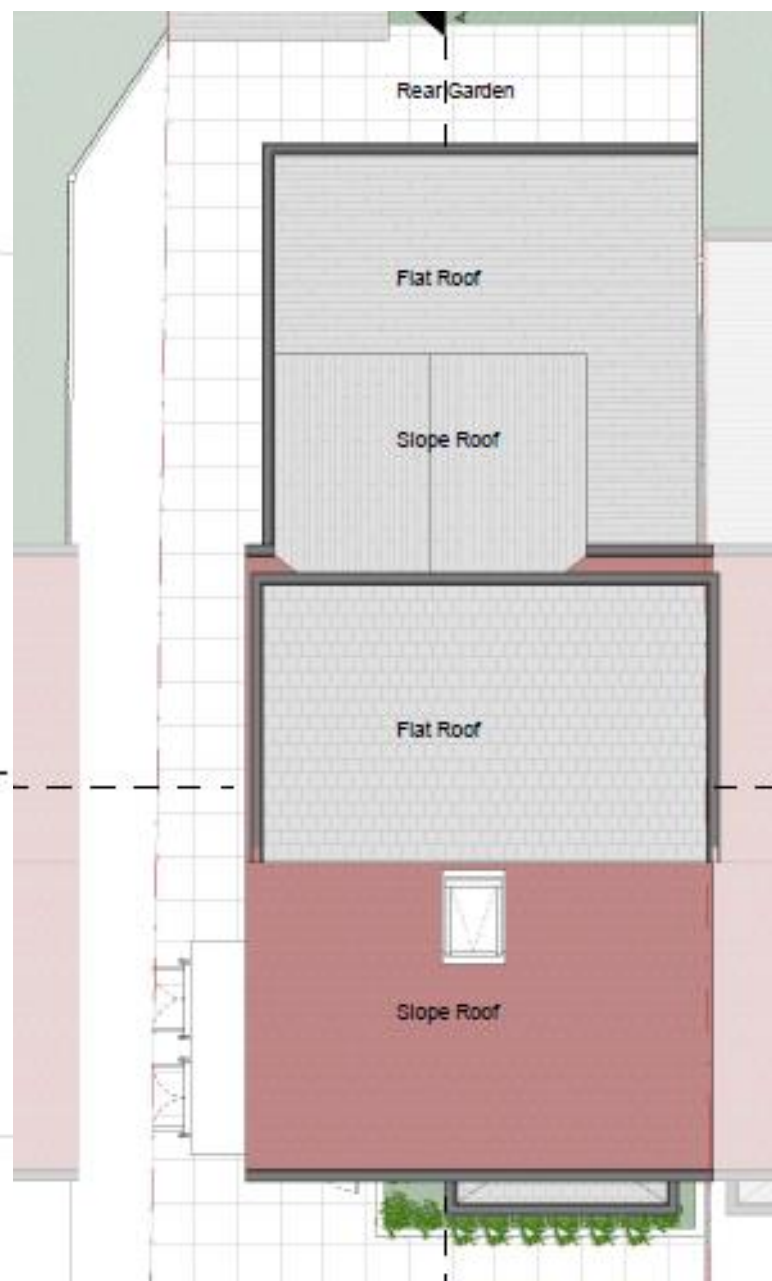

Proposed Roof Plan
1 : 100

