


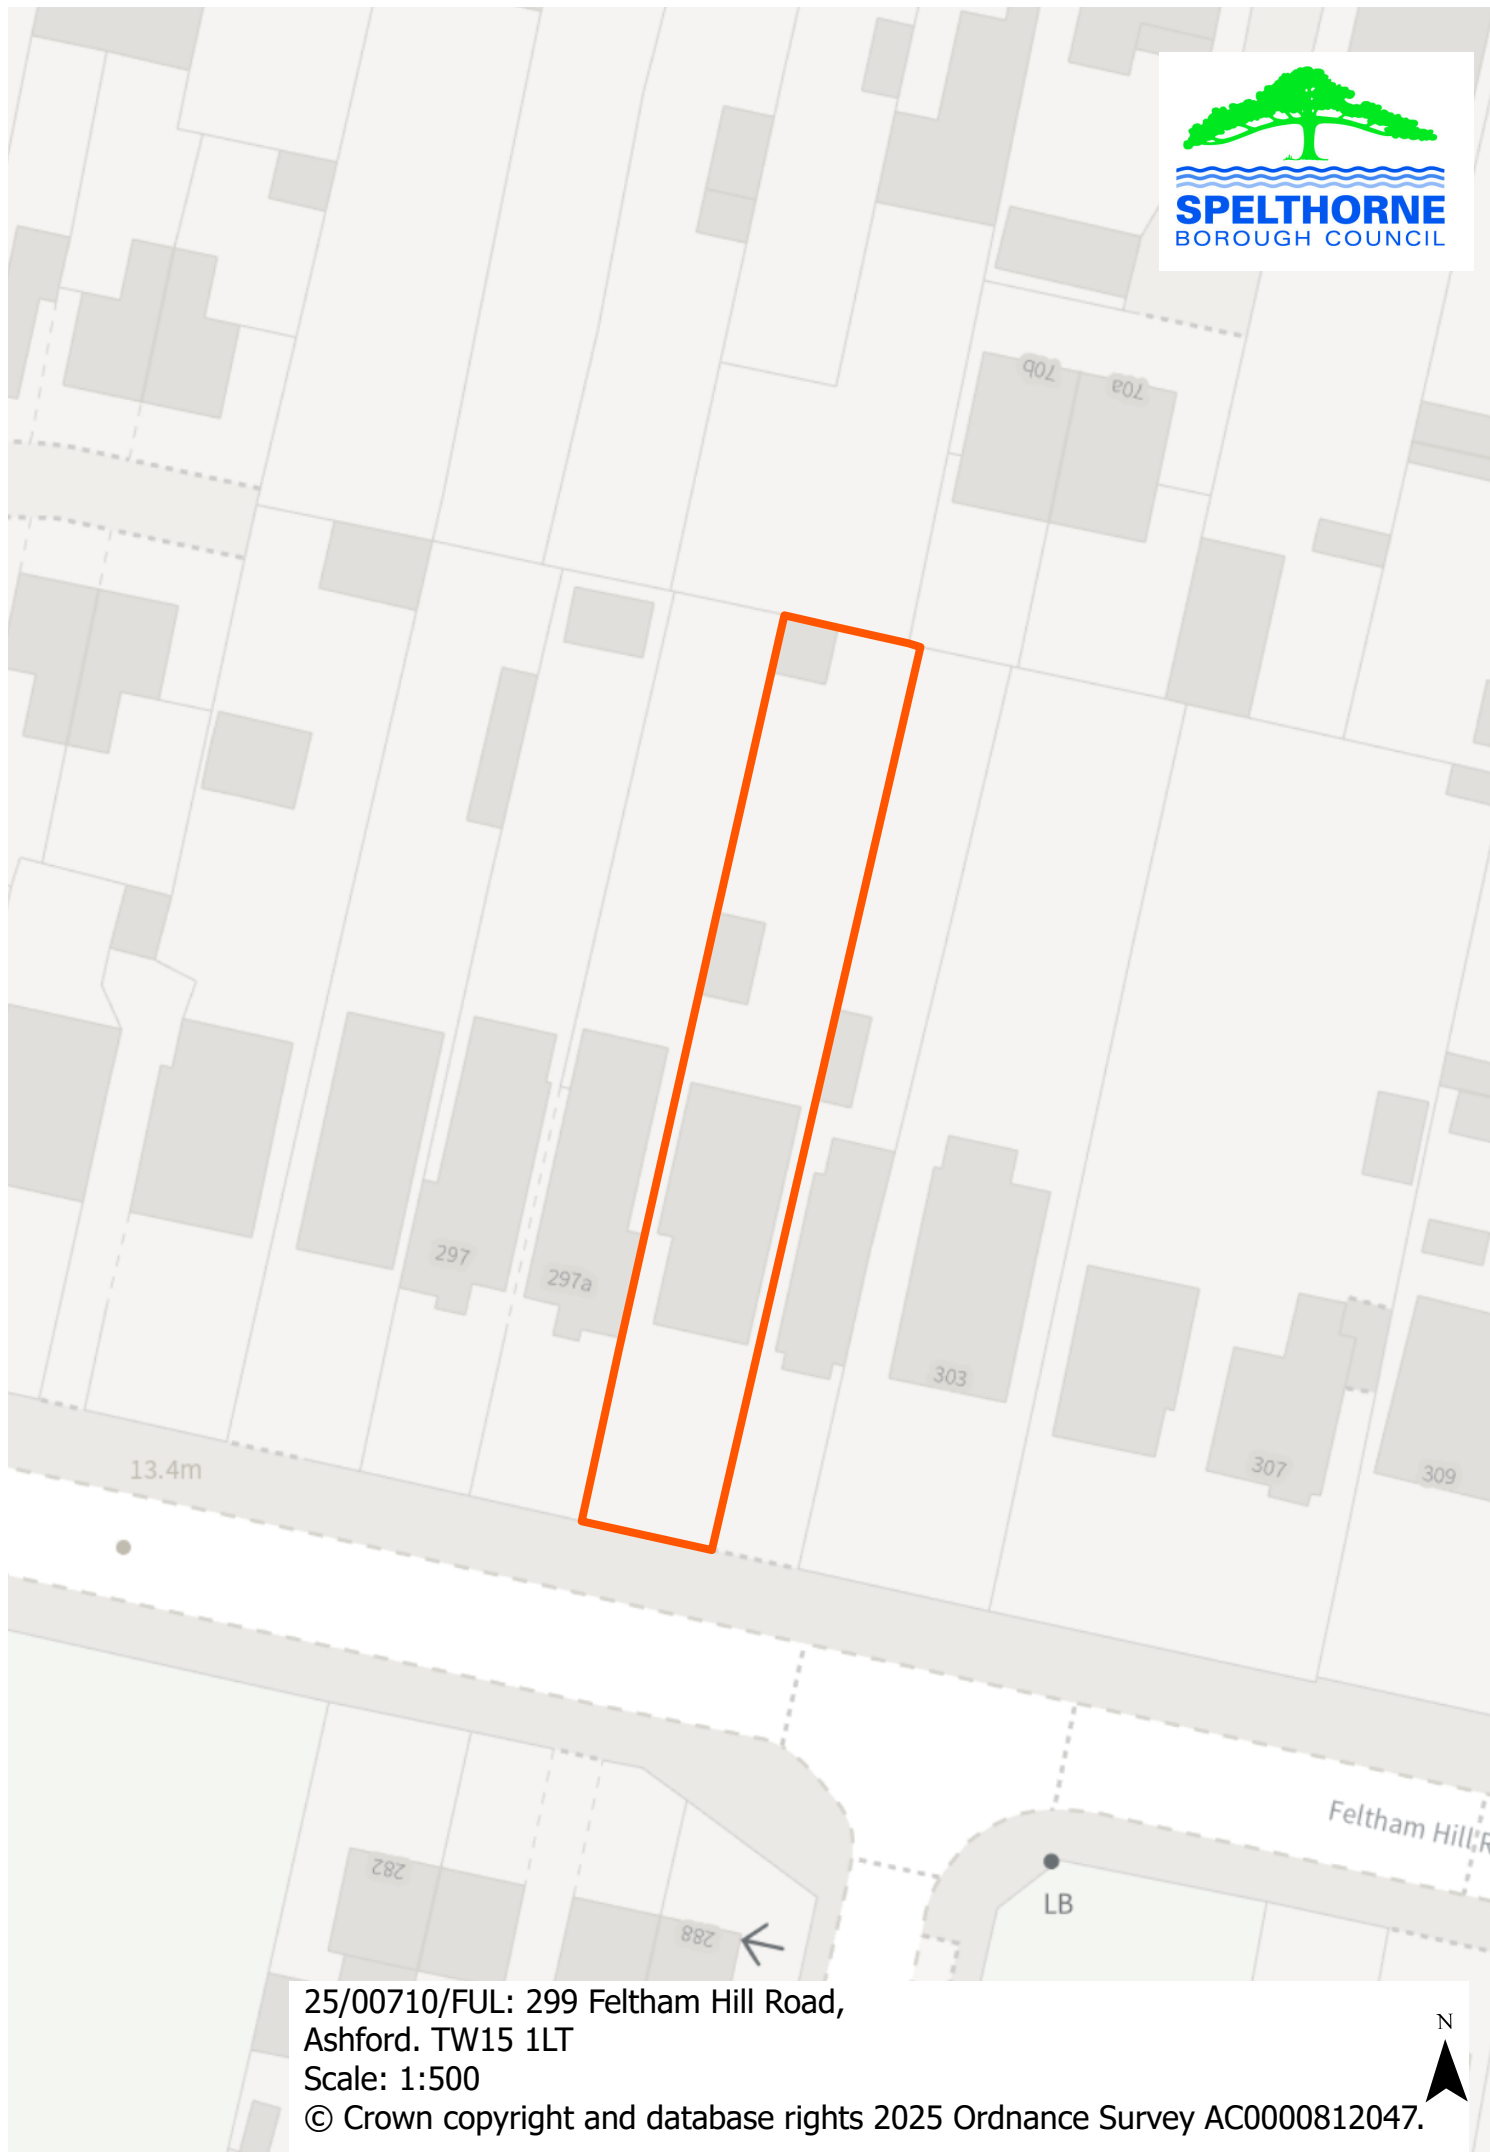

25/00710/FUL: 299 Feltham Hill Road,
Ashford. TW15 1LT

Scale: 1:500

© Crown copyright and database rights 2025 Ordnance Survey AC0000812047.

