

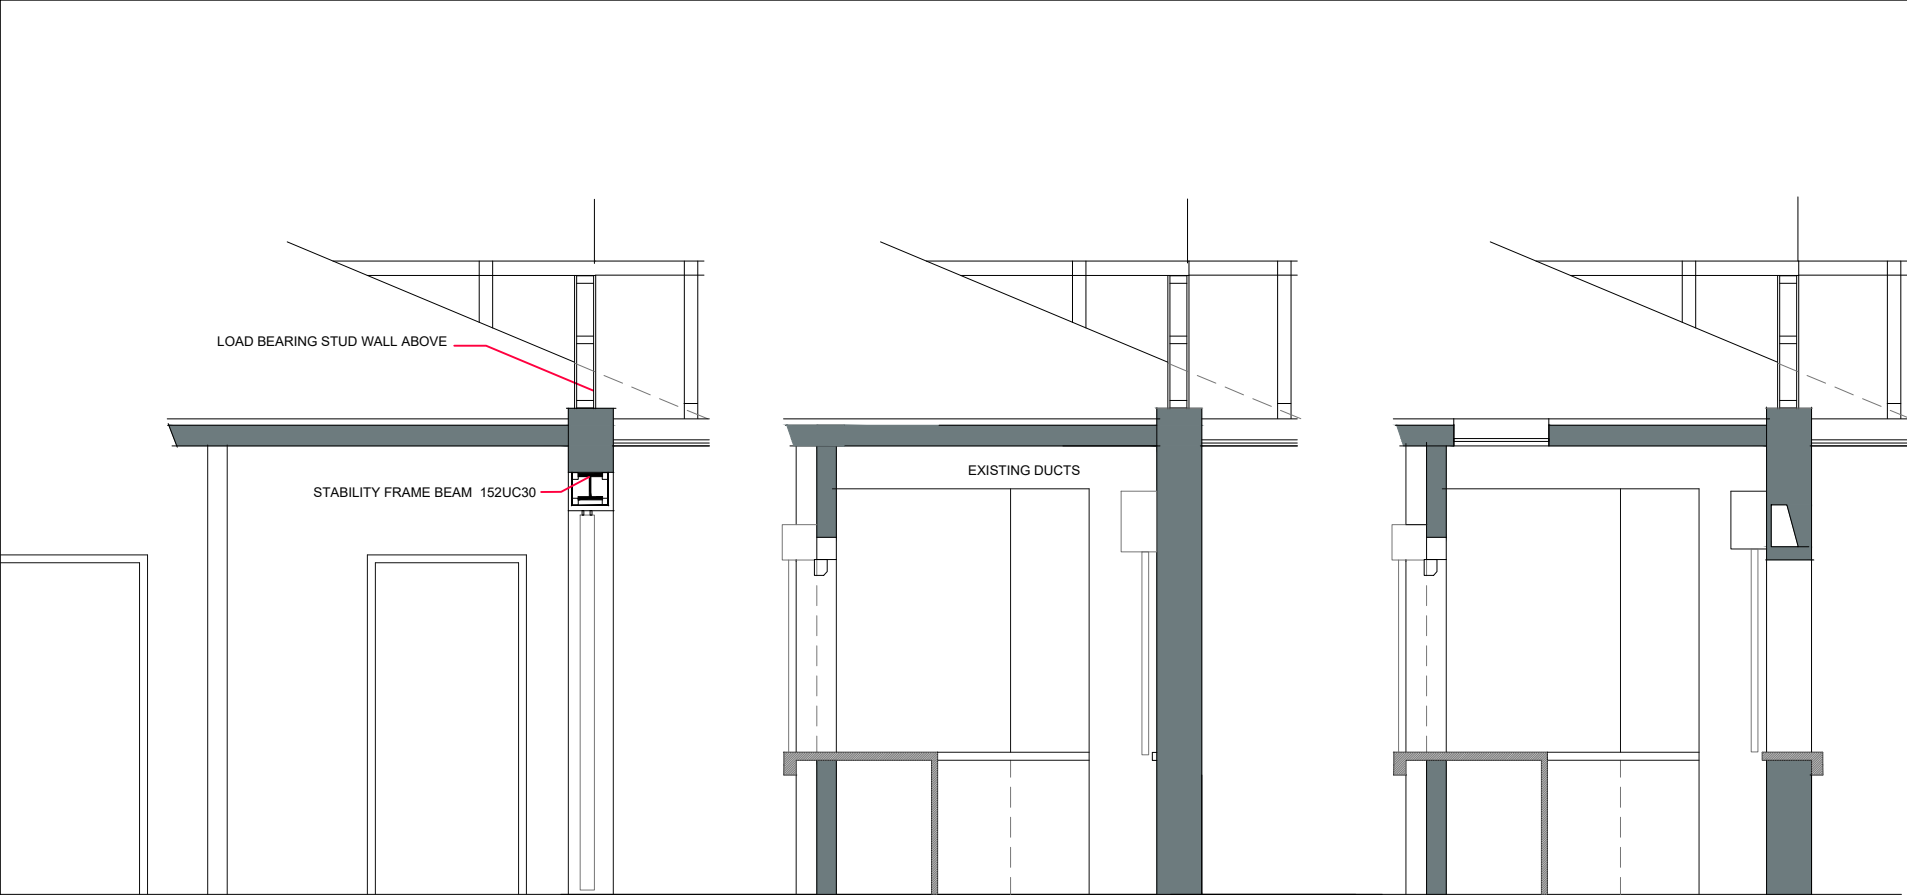


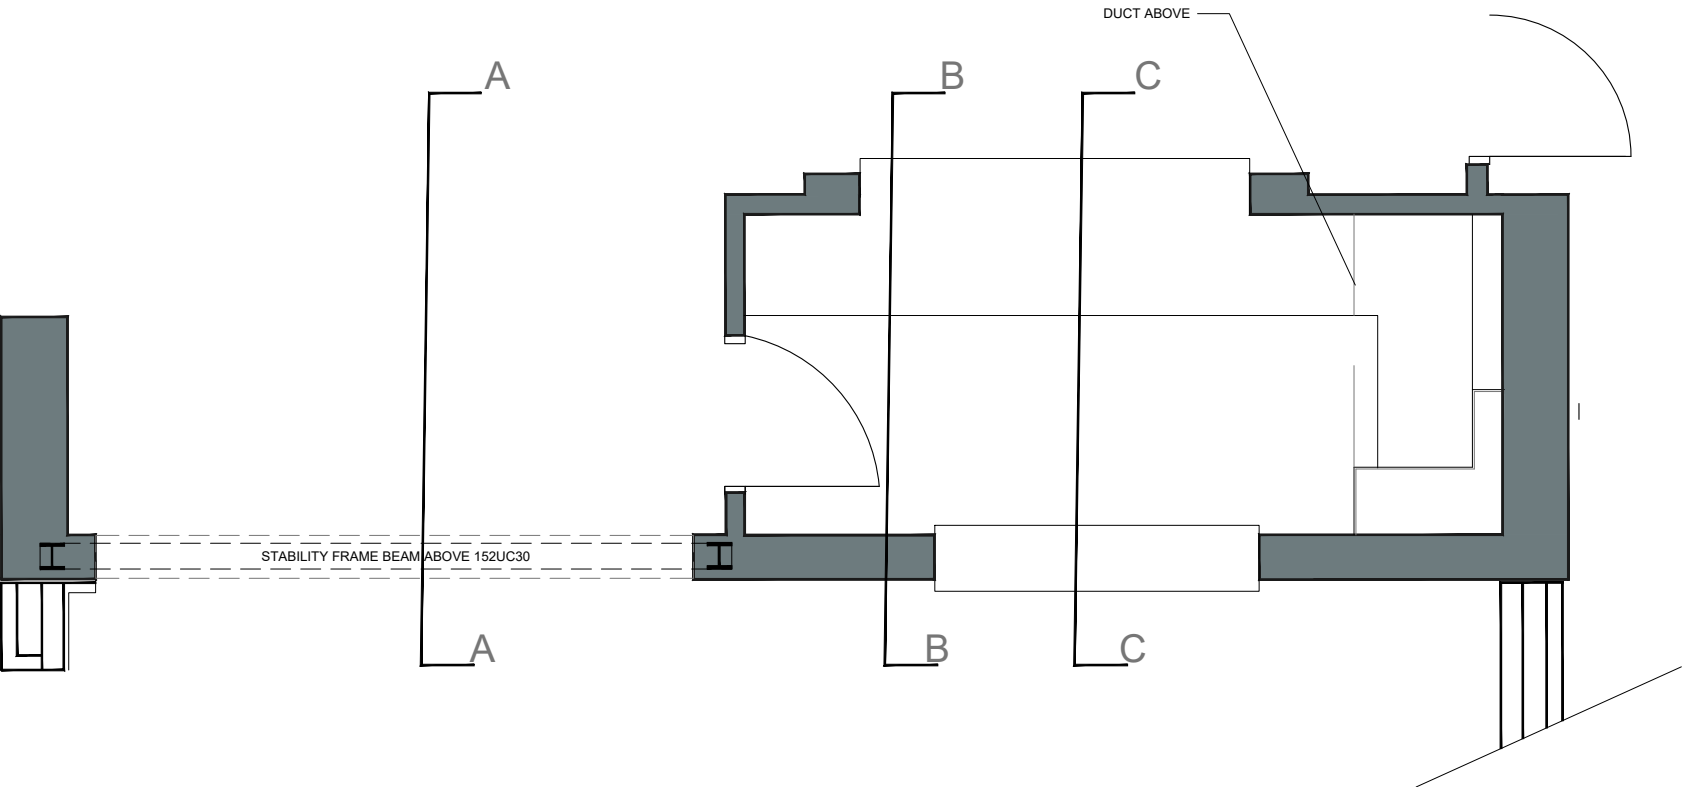

SECTION A-A

SECTION B-B

SECTION C-C

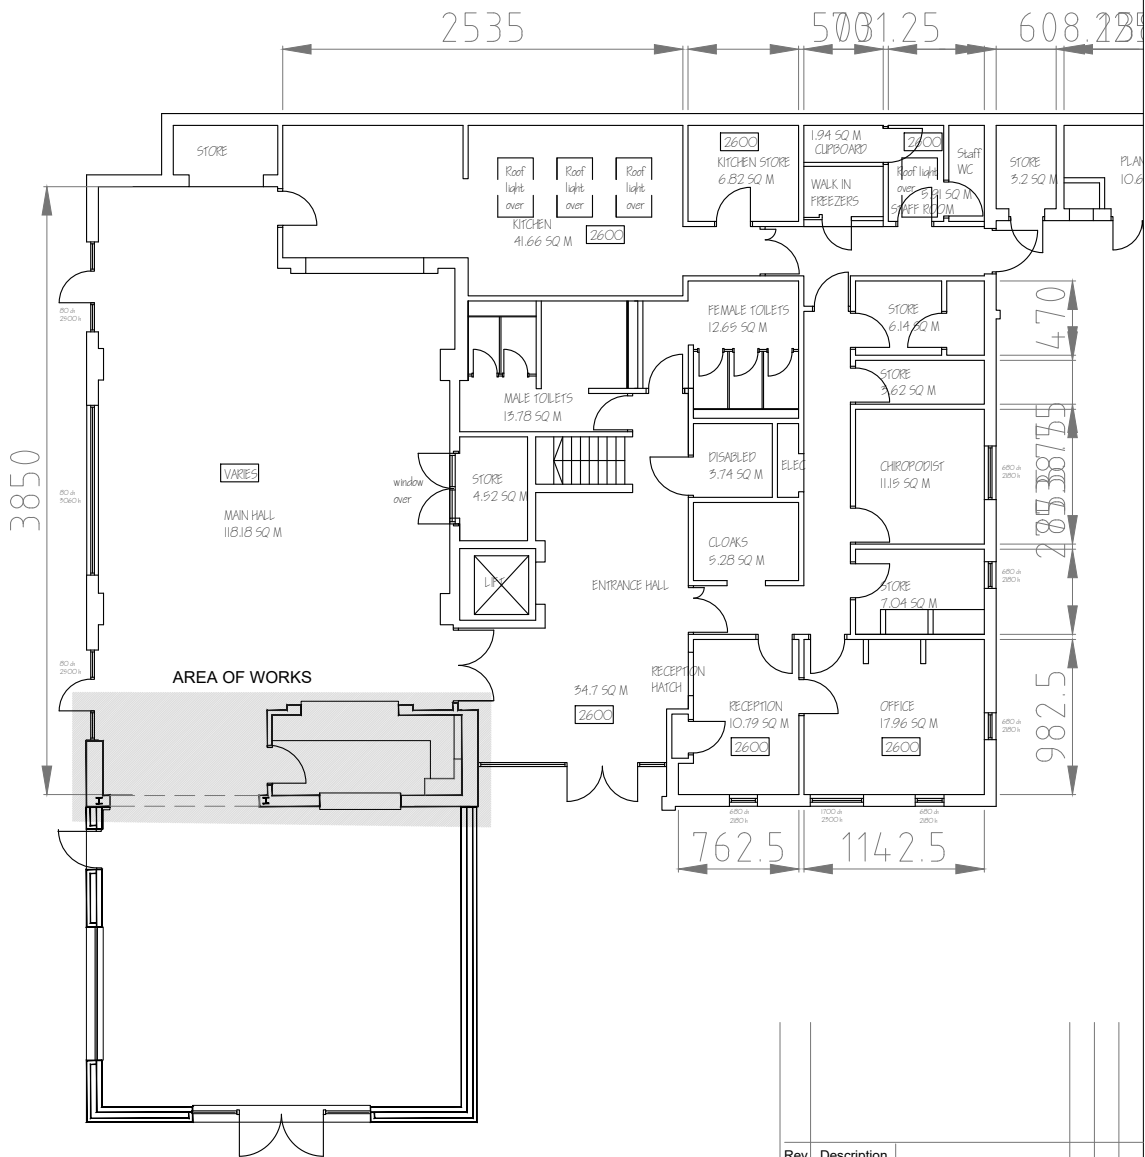

Rev	Description	Drawn	Check	Date
Revisions				



Fielding
Architecture

41 CHOBHAM ROAD, WOKING, SURREY. GU21 6JD
Tel : 01483 764407 email : mail@bbf-fielding.co.uk

CLIENT	TOM WALSH SPELTHORNE BOROUGH COUNCIL				
PROJECT	FORDBRIDGE CENTRE SERVERY CLARENDON ROAD ASHFORD, TW15 2PU				
DRAWING TITLE	PLAN AND SECTIONS AS EXISTING				
SCALE	1:50 & 1:200@ A3				
DATE	JANUARY /25	DRN.	DK	CHK.	NBO
JOB / DRAWING No.	24342/ S01		REV.	-	