


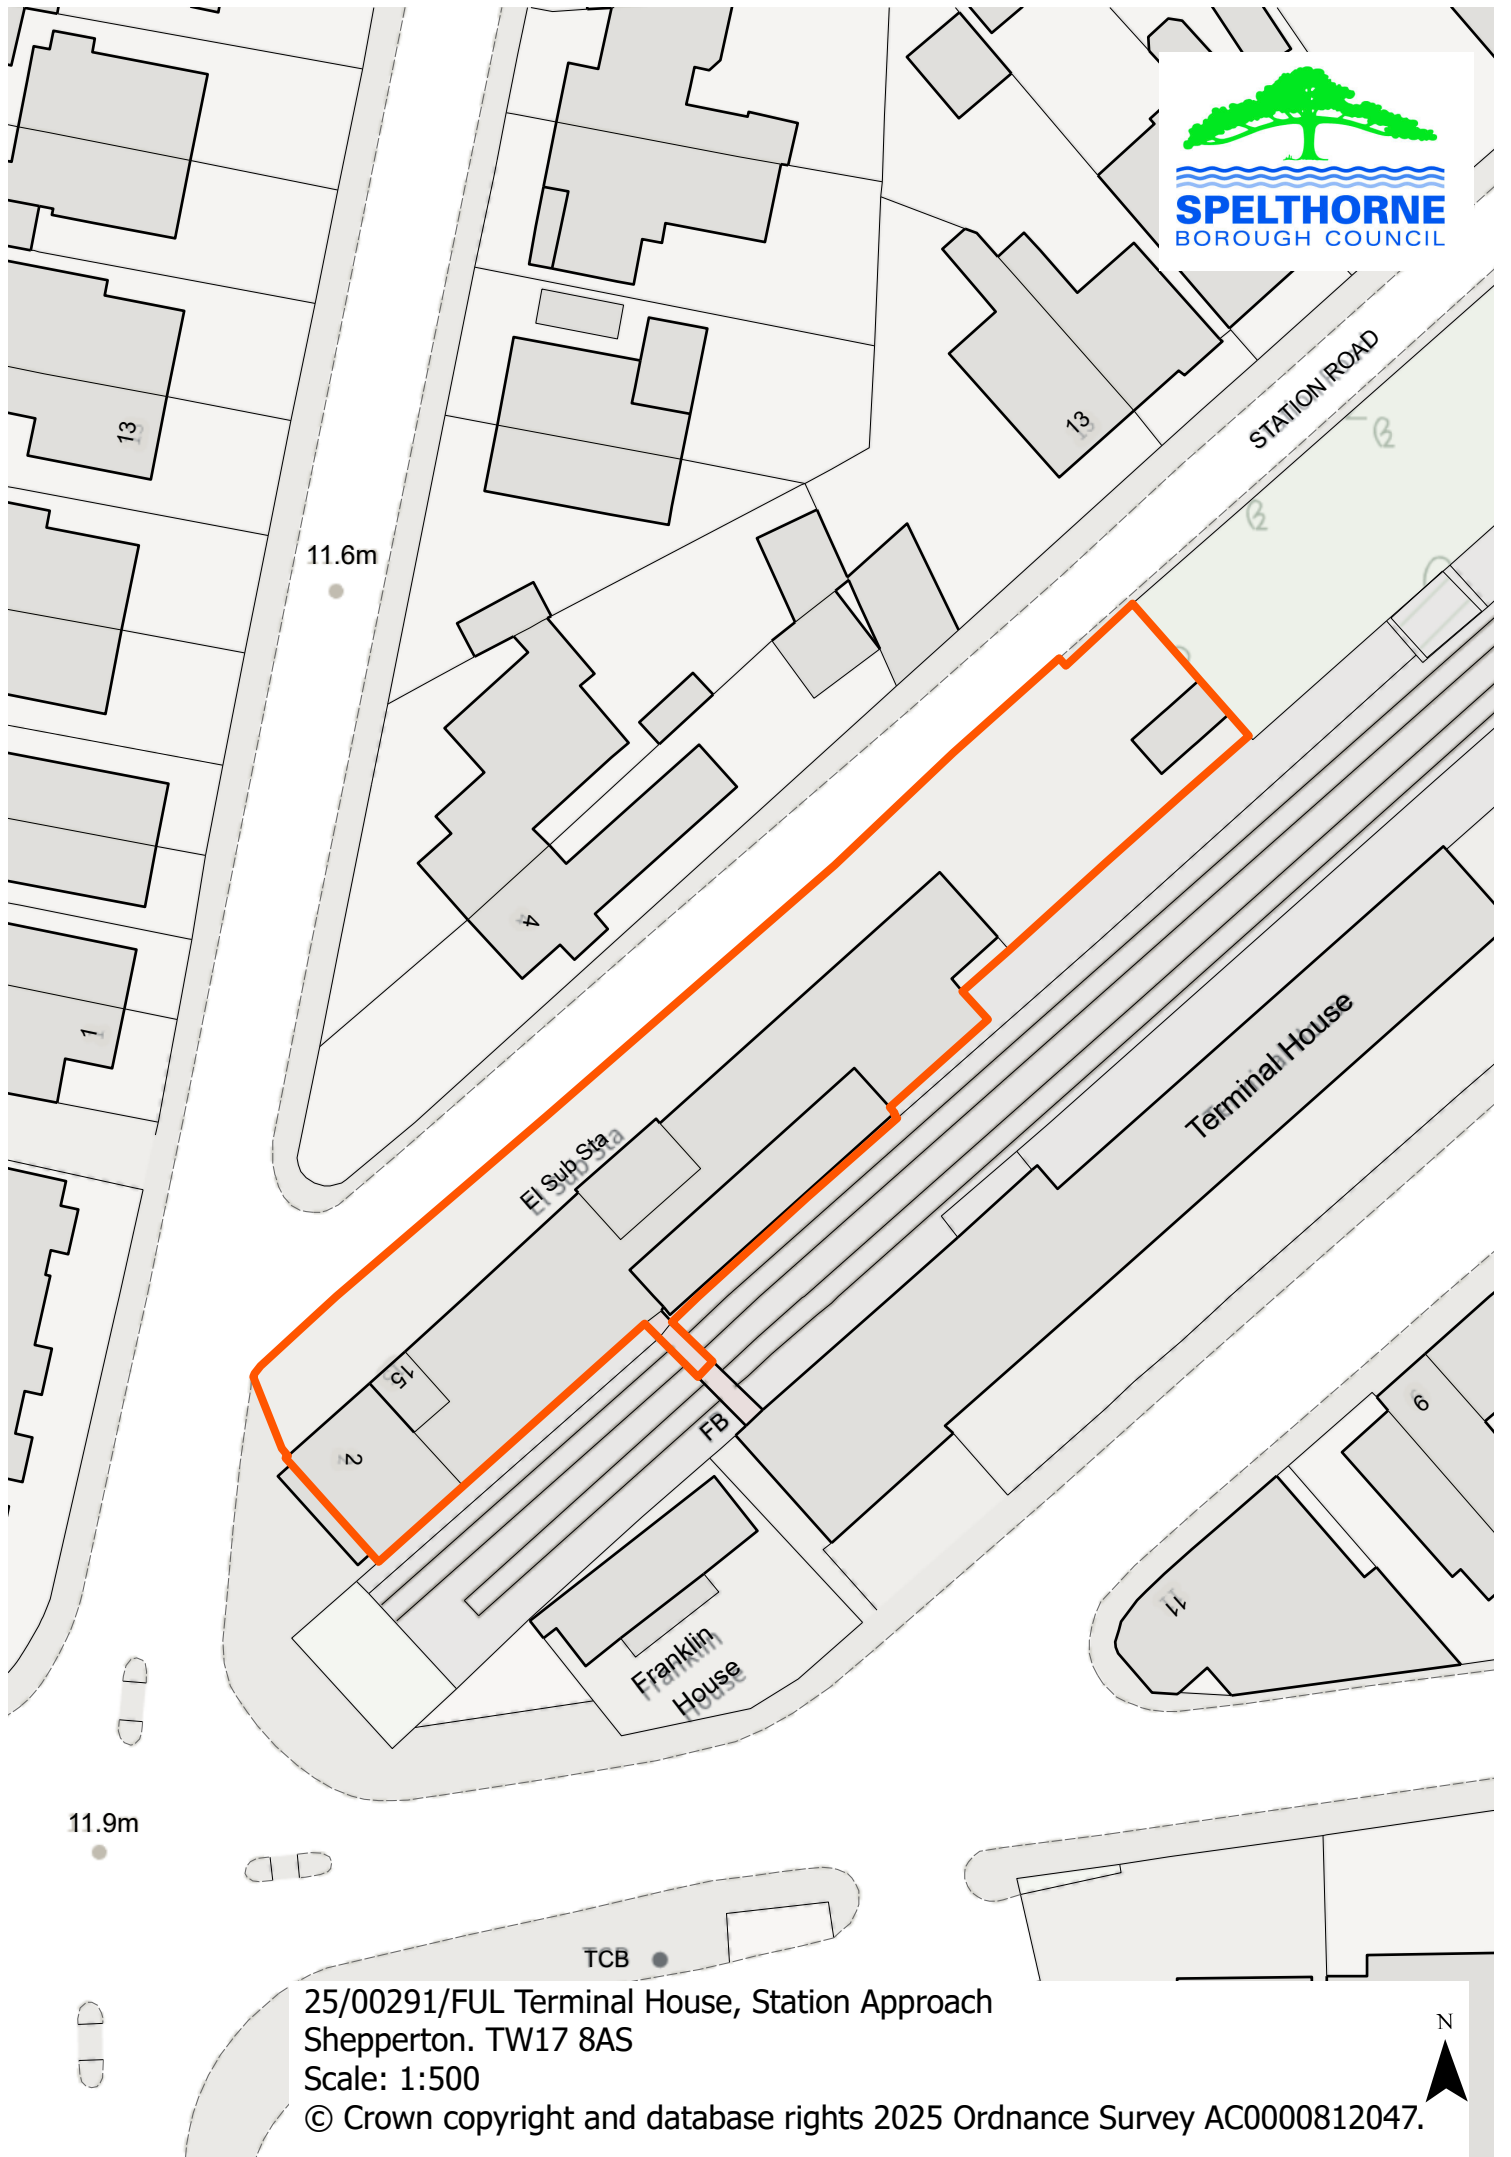

25/00291/FUL Terminal House, Station Approach

Shepperton. TW17 8AS

Scale: 1:500

© Crown copyright and database rights 2025 Ordnance Survey AC0000812047.