

Metres




SCALE 1 : 100

REV/NOTES:

Where building to the boundaries the adjacent owner is to be informed under the terms of the Party Wall Act 1996 and its provisions followed. Where building over boundaries the adjacent owner is to be served notice under section 65 of the Town & Country Planning Act 1990.

© This drawing and the works depicted are the copyright of GT Designz LTD and may not be reproduced or amended except by written permission of GT Designz LTD.

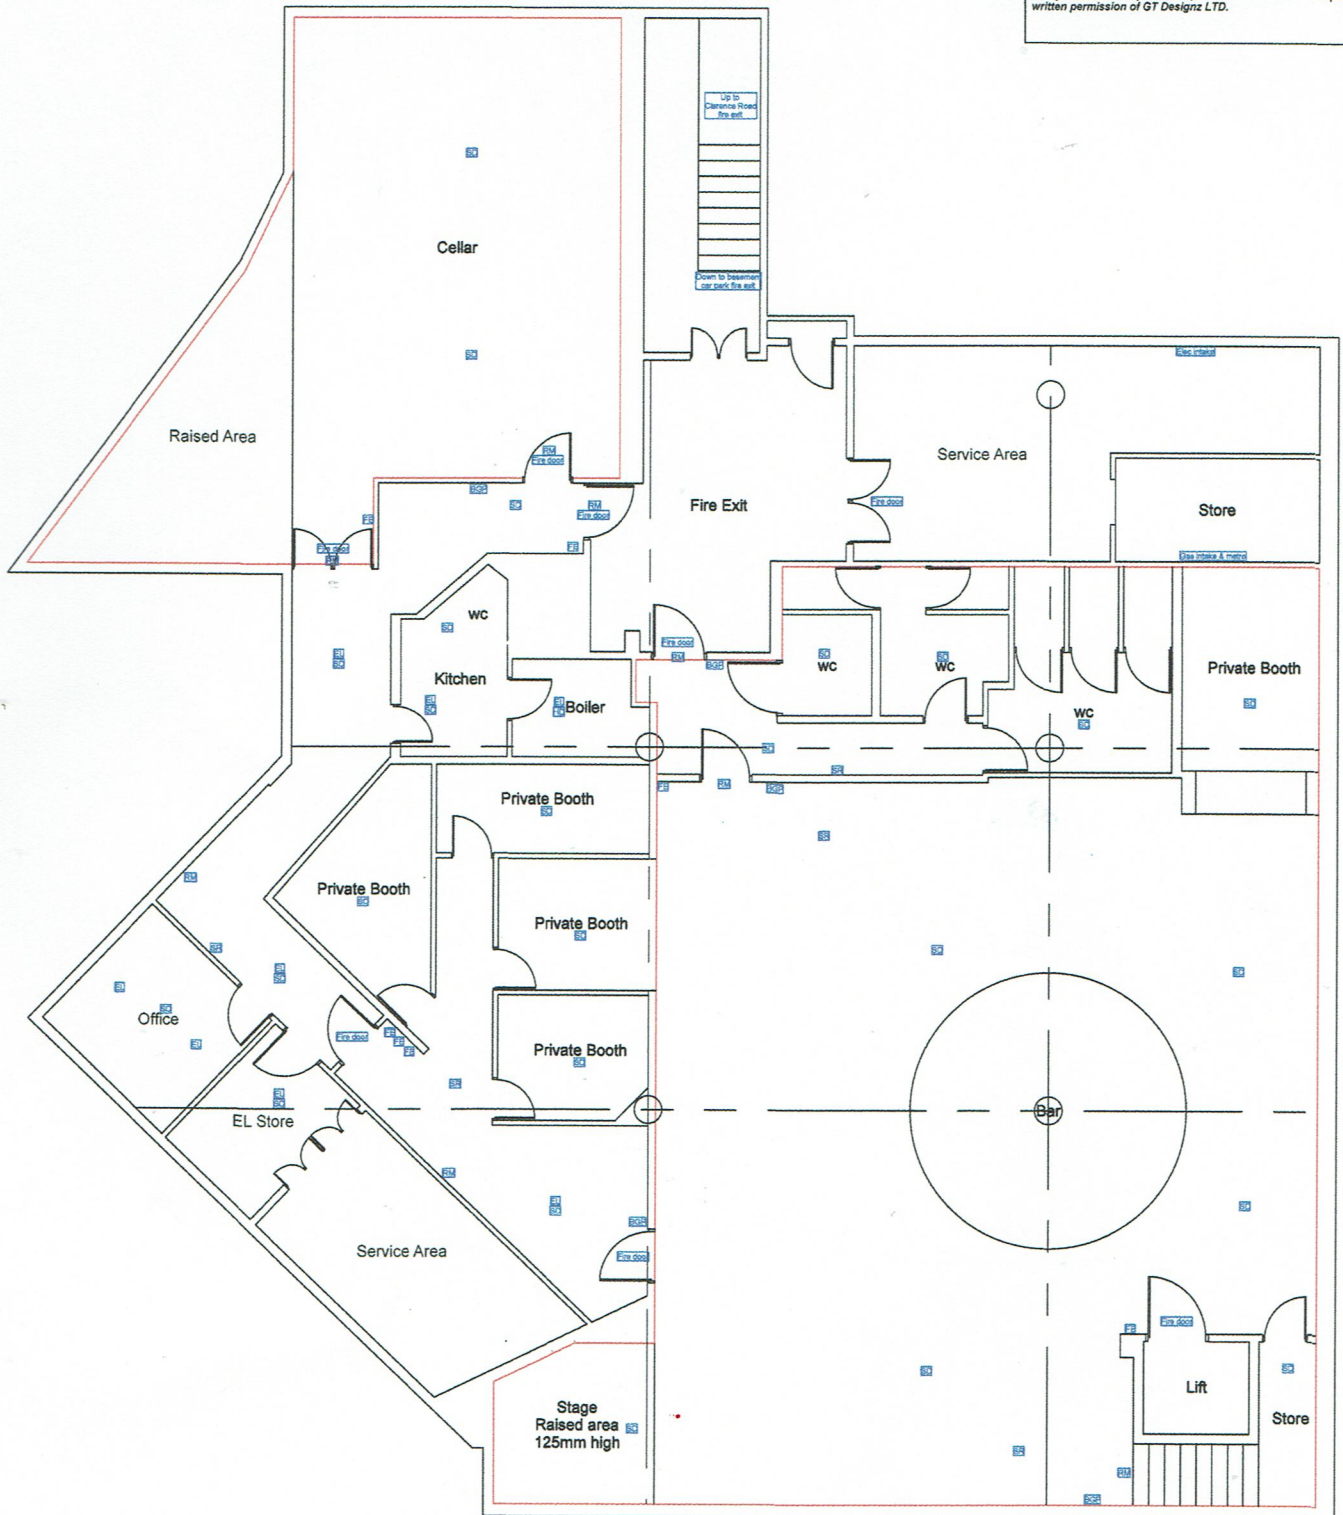


LOWER GROUND FLOOR LAYOUT Scale 1:100 @ A3

Application: Premises licence application		
Client:	Mr C Parsons & Mr S Garcia	Date: 20 th May 2019
Site:	Unit 5, Thames Edge, Clarence Street, Slaines, TW16 4BP	Drawn By: Gurps Benning
Scale:	Refer to Drawing @ A3	Dwg.No: GTD064 - 01

GT DESIGNZ LTD Building Designs & Technical services	
GT Designz Ltd, 5th Floor, Hyde Park Hayes 5, 11 Millington Road, Hayes, UB3 4AZ.	Tel : 0208 212 7981 Mob : 07854 351 934 Email : enquiries@gtdesignzld.com

Copyright © 2019 GT Designz LTD
(All rights reserved)

Metres

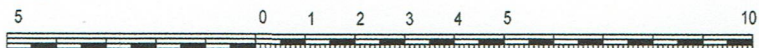

SCALE 1 : 100

REV/NOTES:


Where building to the boundaries the adjacent owner is to be informed under the terms of the Party Wall Act 1996 and its provisions followed. Where building over boundaries the adjacent owner is to be served notice under section 65 of the Town & Country Planning Act 1990.

© This drawing and the works depicted are the copyright of GT Designz LTD and may not be reproduced or amended except by written permission of GT Designz LTD.

KEY

EL = Emergency lighting
SD = Smoke detector
RM = Running man sign
FE = Fire extinguisher
FB = Fire blanket
FAP = Fire alarm panel
SR = Sounder
BGP = Break glass point

— = Proposed licensed area

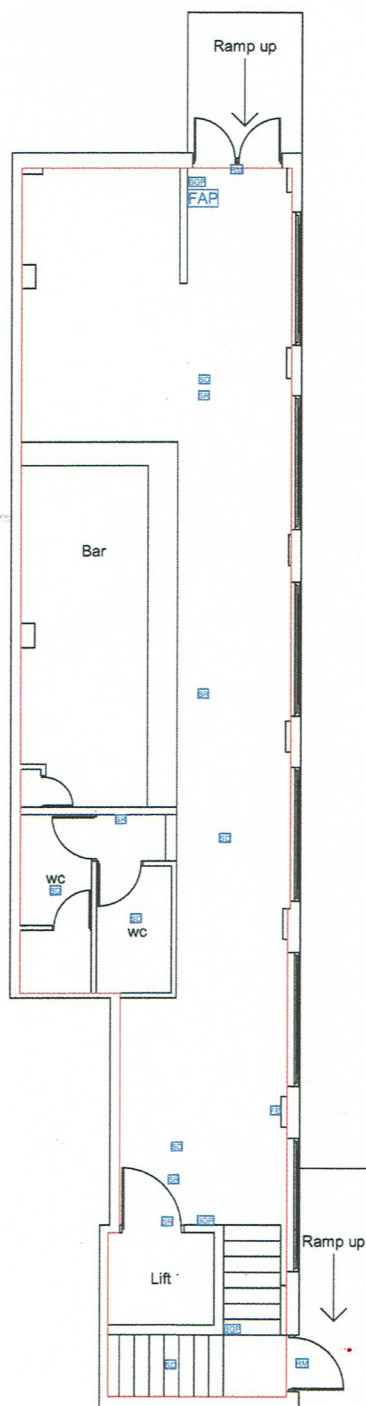

GROUND FLOOR LAYOUT **Scale 1:100**

Revision:

Premises licence application

Client:	Mr C Parsons & Mr S Garcha	Date:	20 th May 2019
Site:	Unit 5, Thames Edge, Clarence Street, Staines, TW18 4SP	Drawn By:	Gurpre Benning
Scale:	Refer to Drawing @ A3	Dwg No:	GTD954 - 02

GT DESIGNZ LTD

Building Designs & Technical services

GT Designz Ltd, 5th Floor, Hyde Park Hayes 3, 11 Millington Road, Hayes, UB3 4AZ	Tel : 0208 212 7981 Mob : 07854 351 934 Email : enquiries@gtdesignz Ltd.com
--	---

Copyright © 2019 GT Designz LTD
(All rights reserved)