




Section A-A (Front Elevation)

SIDE/REAR  
ACCESS

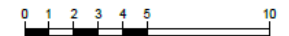

All dimensions to be checked on site prior to construction or manufacture. Refer also to written specification of works where applicable. No dimensions should be scaled from this drawing for construction purposes. Any discrepancies found between this drawing and other drawings should be referred to consultants immediately.

This drawing is the property of Mark Smith Architects Limited. Copyright is reserved. This drawing is issued on the condition that it is not retained by any unauthorised person. It may not be reproduced or disclosed or used, either wholly or in part without written consent of Mark Smith Architects Limited.

REV	AMENDMENTS	DATE

PROJECT  
95-99 High Street, Surrey  
TW18 4PQ  
CLIENT  
Tirosch Ltd

DRAWING  
Proposed Front Elevation

SCALE  
1:200 @ A3

DATE  
AUG 2019


CHECKED  
MS

STATUS  
PLANNING

DRAWING No.  
1901\_PL\_110

REVISION

Mark Smith Architects Limited

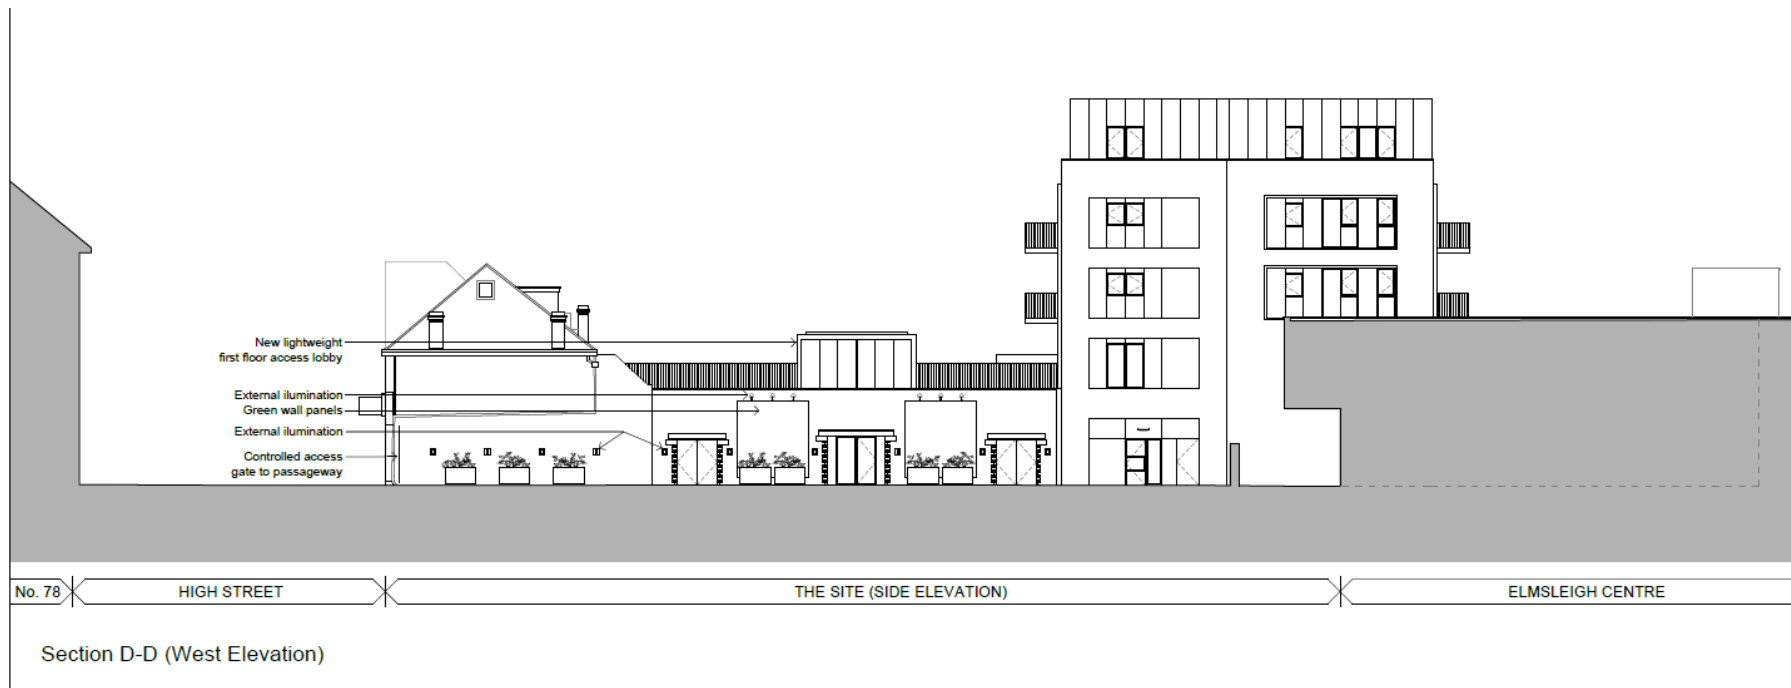

Proposed first floor plans with landscape areas



Proposed second floor plan with loft conversion to existing property fronting the High Street

