


notes  
this drawing is the copyright of matthew calvert - architect. no reproduction of this drawing is allowed without the permission of the architect.  
All dimensions should be checked on site and any discrepancies reported to the architect

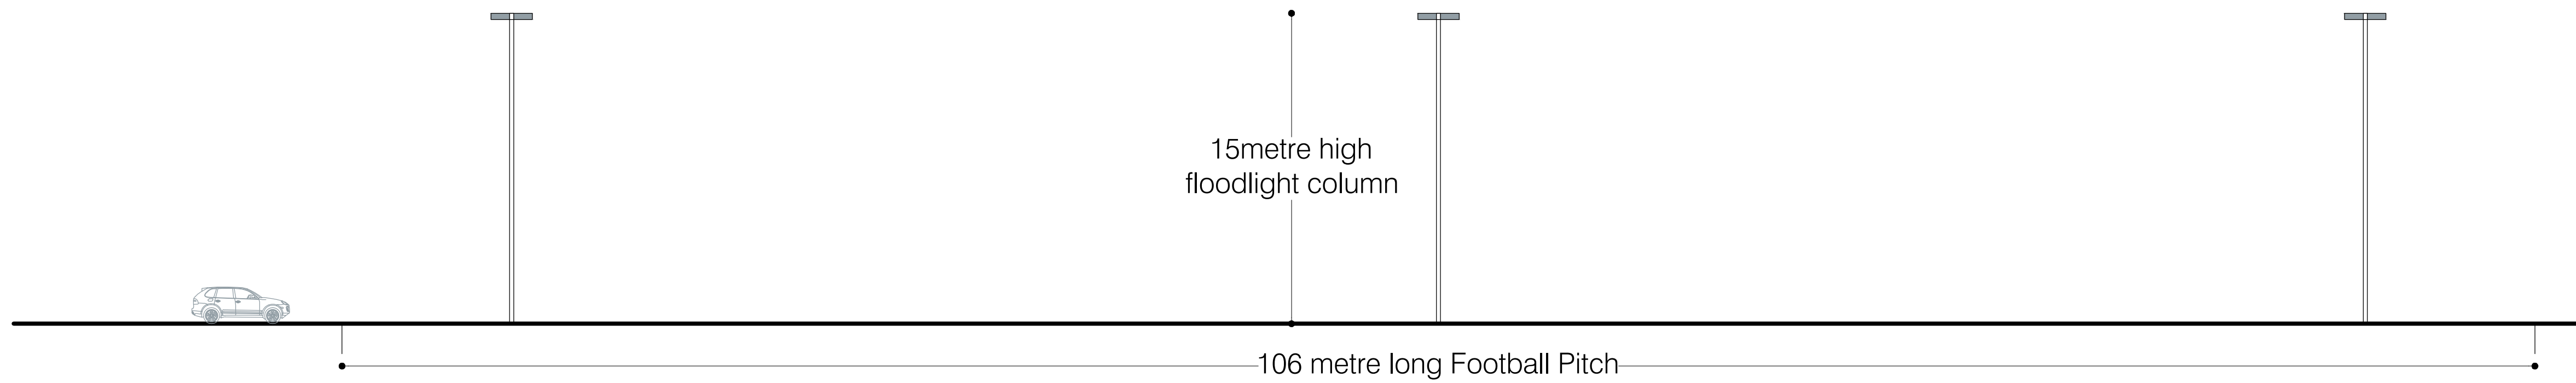

Long Elevation of Football Pitch scale 1:200



matthew calvert architect

revisions		
the barn studio 216 thames side laleham middlesex tw18 1uq		
tel: 01784 457311 mobile: 07775 785544 e-mail: matthew@calvertarchitect.co.uk web: www.calvertarchitect.co.uk		
client		
Staines Lammas Football Club		
project		
Laleham Recreation Ground The Broadway Laleham Middlesex TW18 1RZ		
drawing title		
Site Layout Plan and Elevations		
scale	date	drawn
1:500/200 @ A1	Feb 2020	mcc
job no.	drawing no.	revision
722	01	.

RIBA  
Chartered Practice