


Appendix A

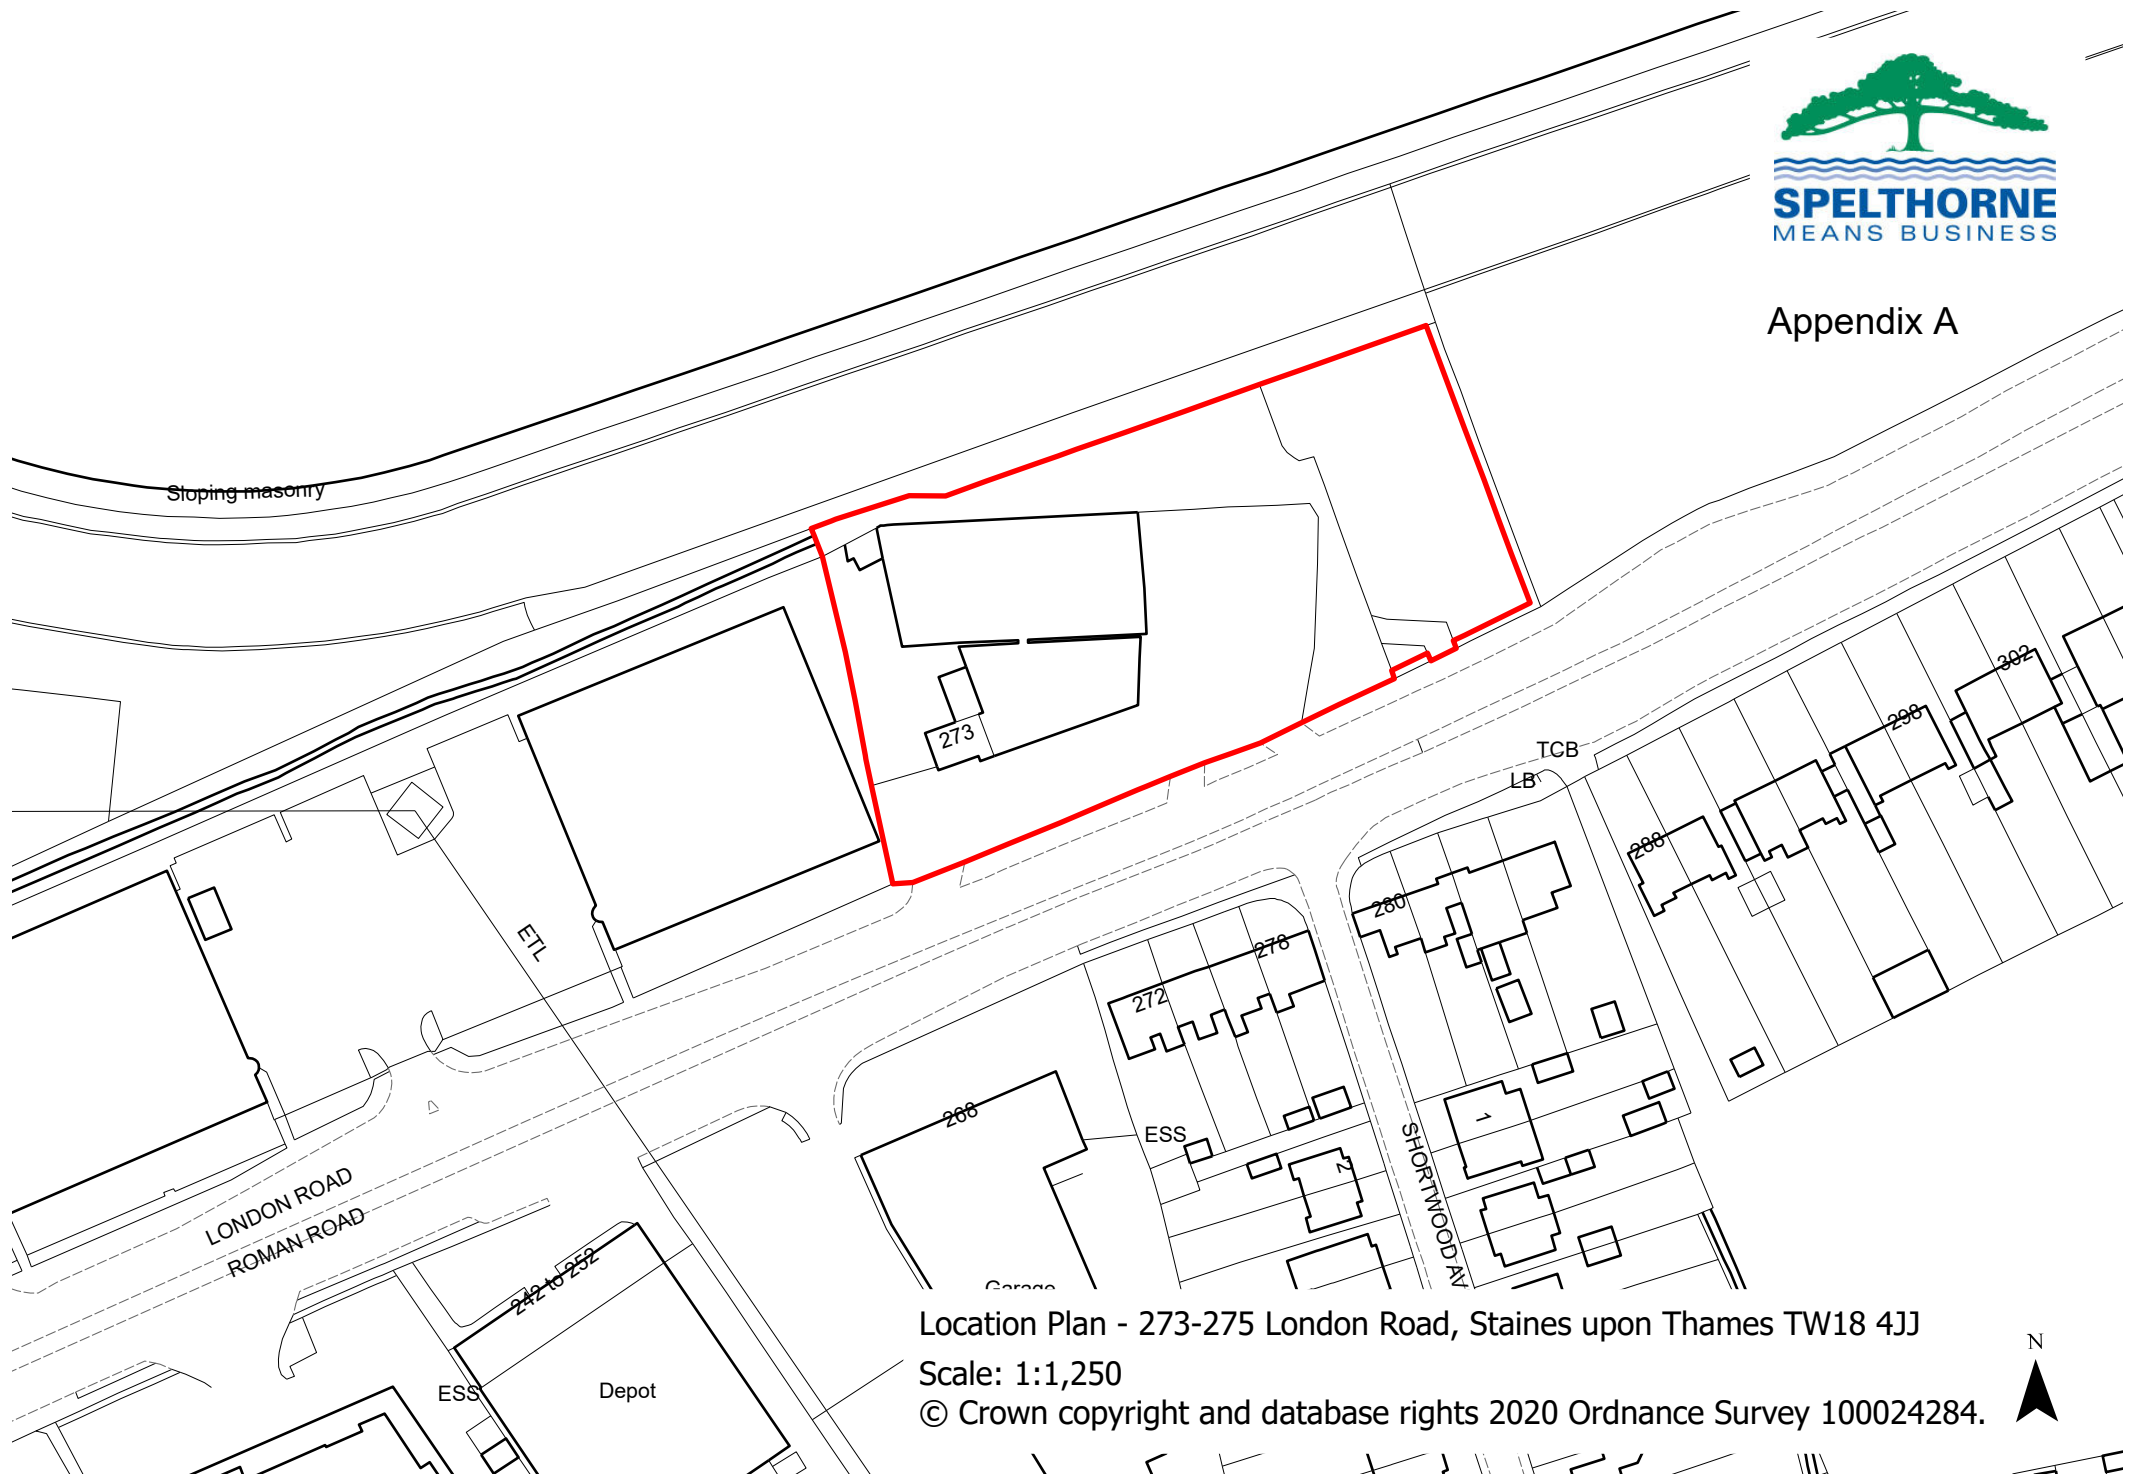

Location Plan - 273-275 London Road, Staines upon Thames TW18 4JJ

Scale: 1:1,250

© Crown copyright and database rights 2020 Ordnance Survey 100024284.

