

















Refused scheme

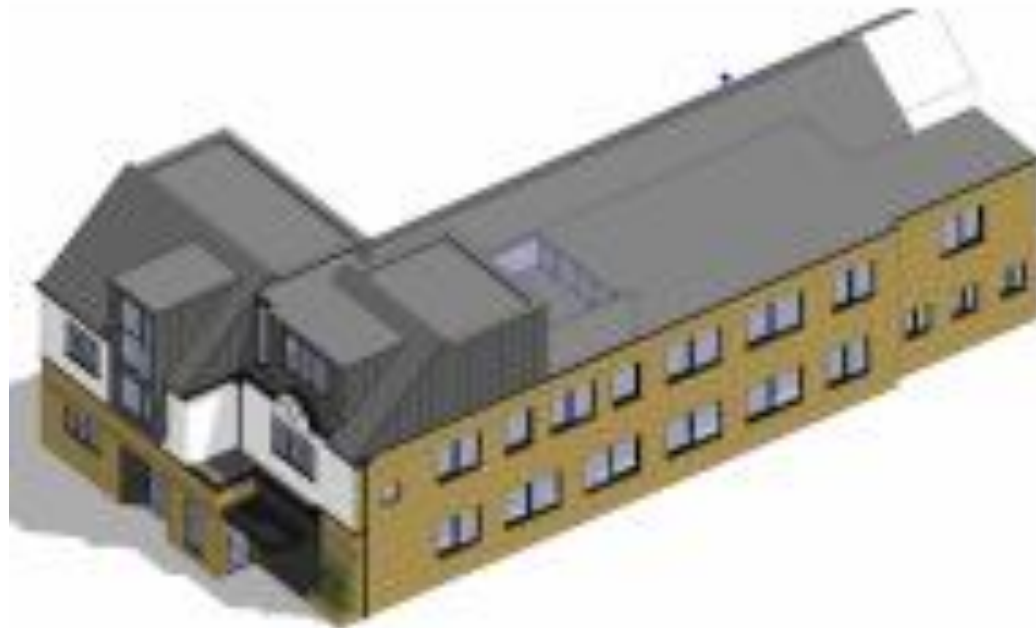


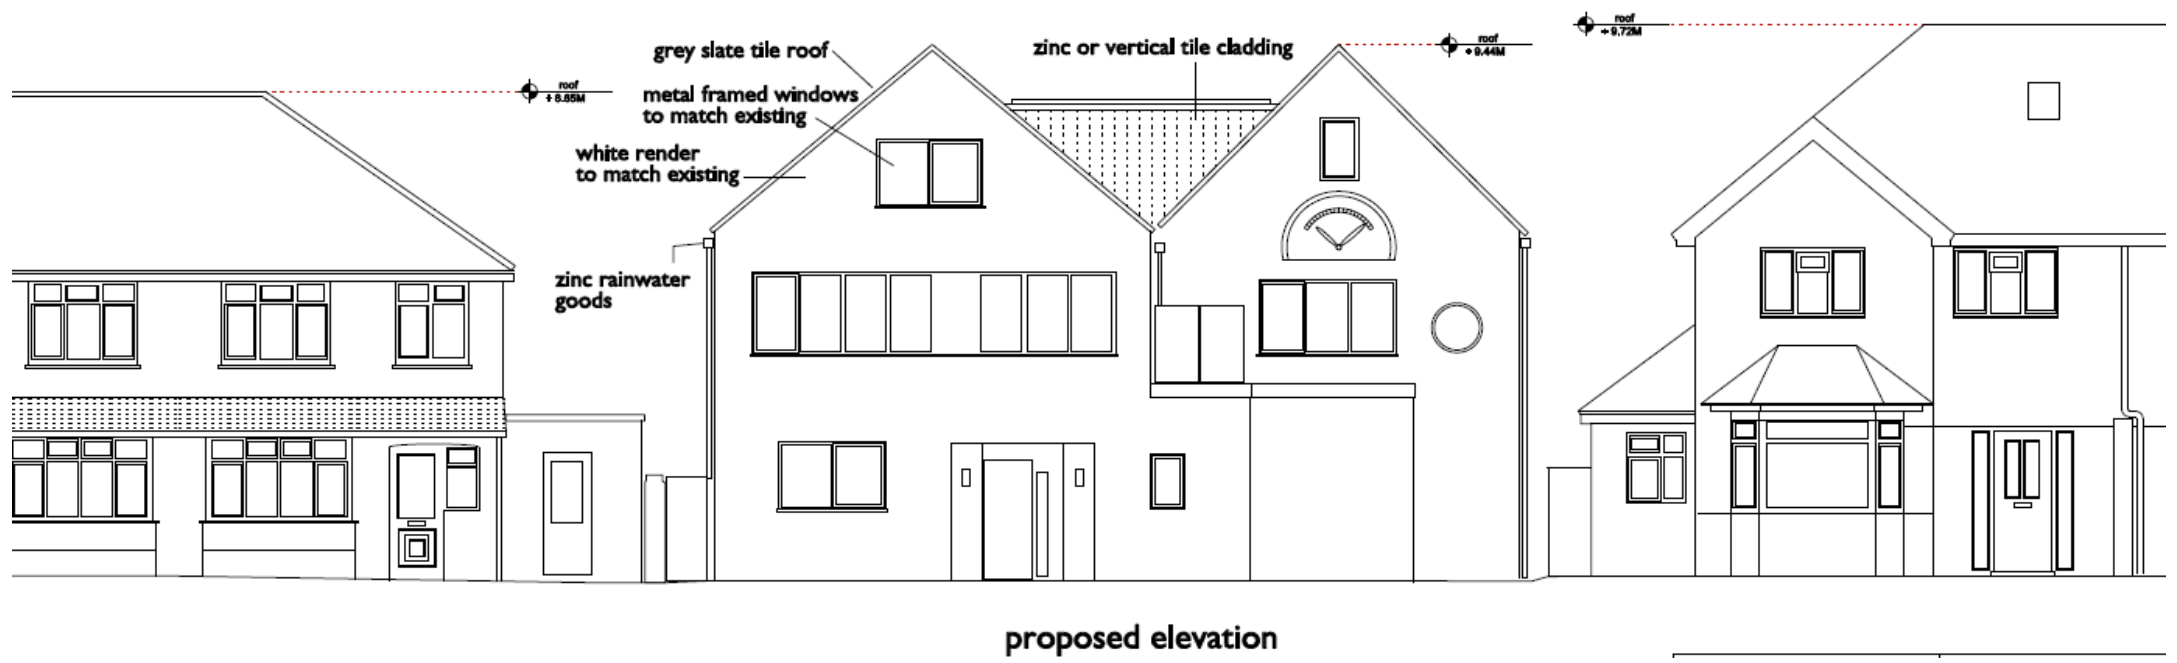

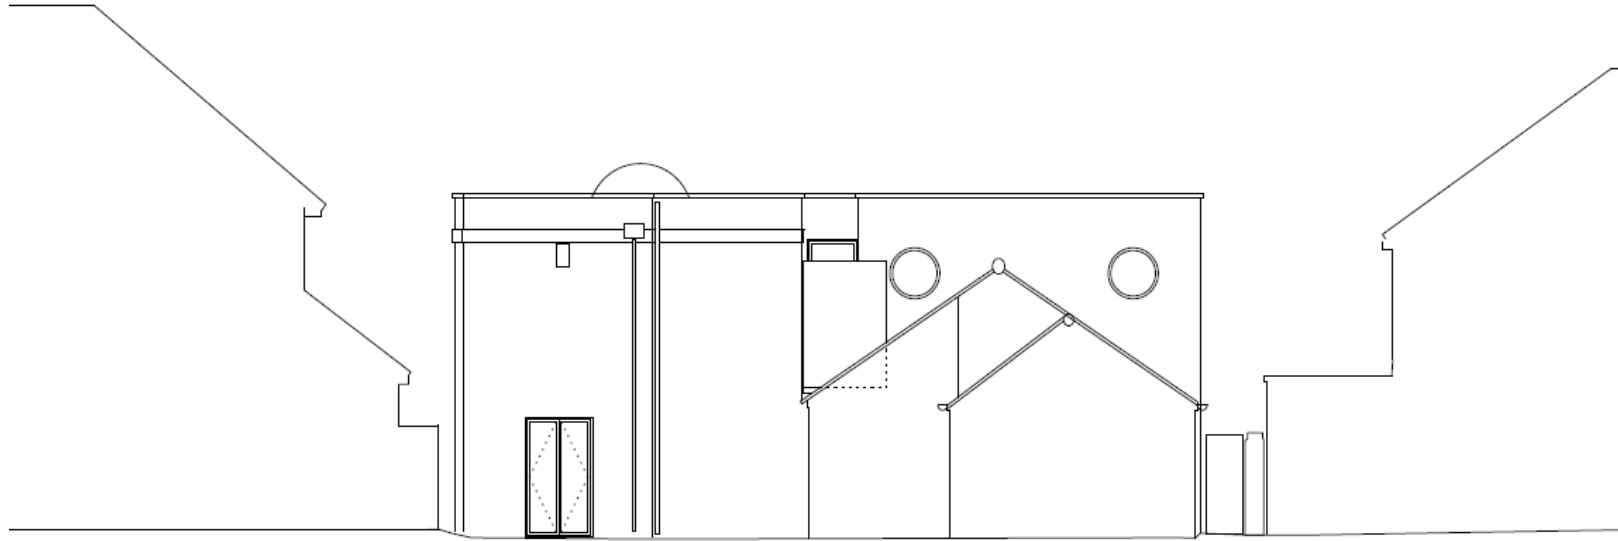


existing south elevation

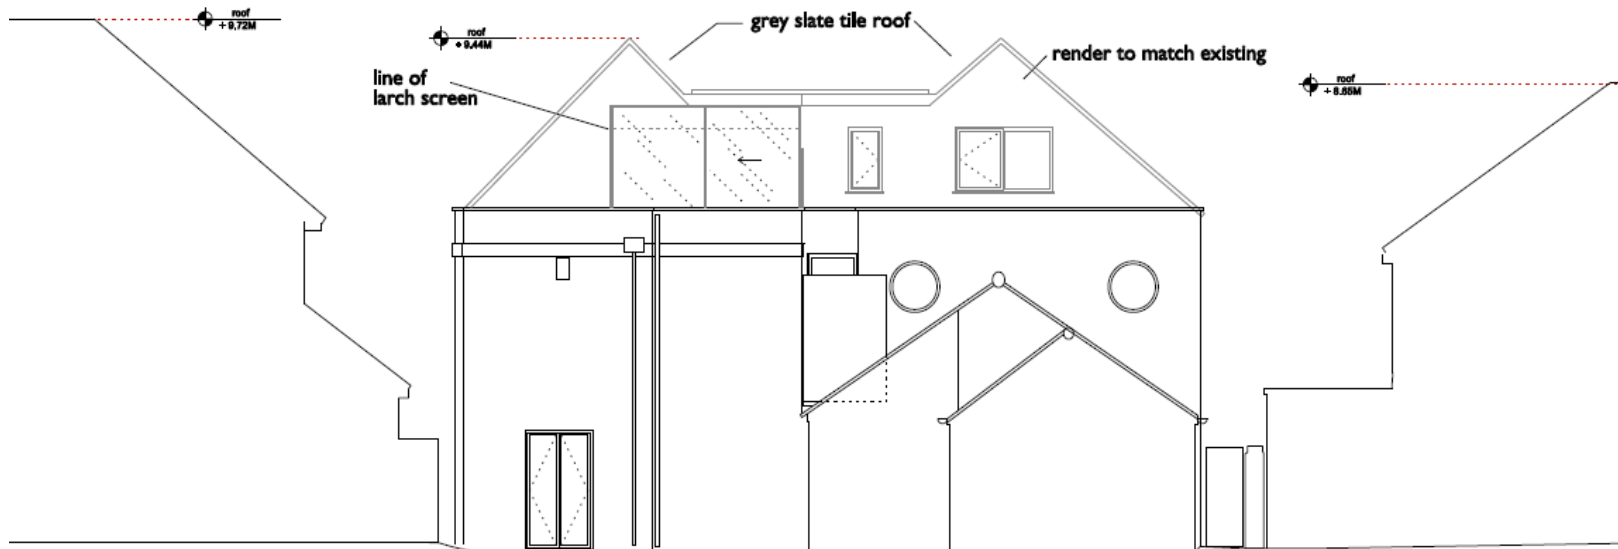


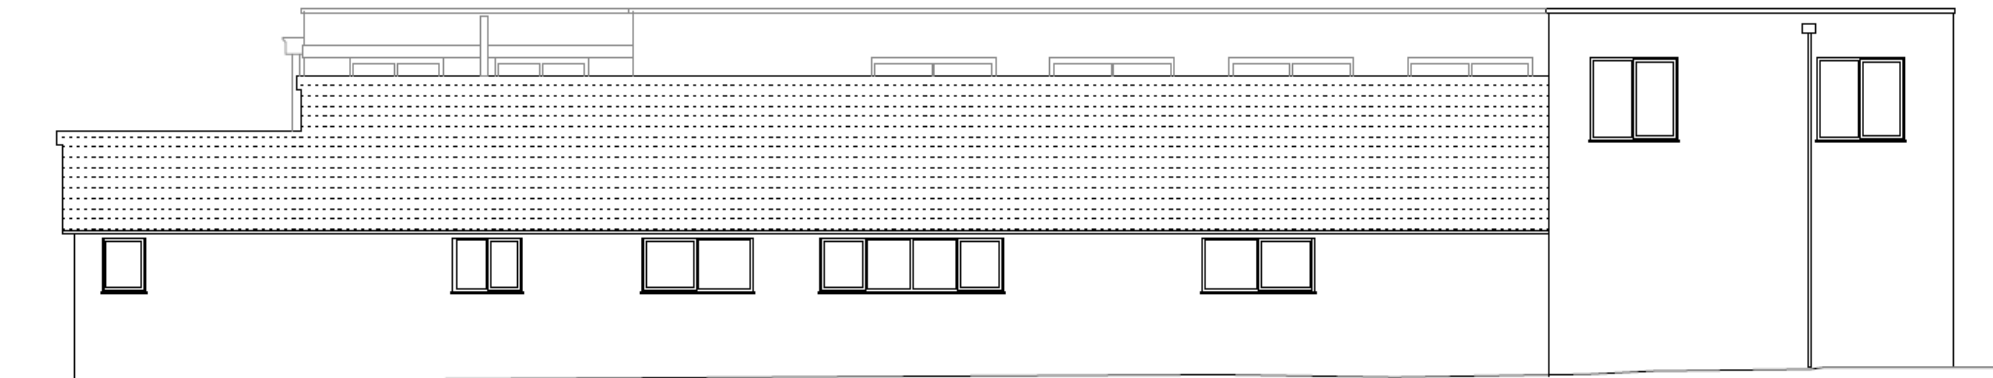


existing east elevations

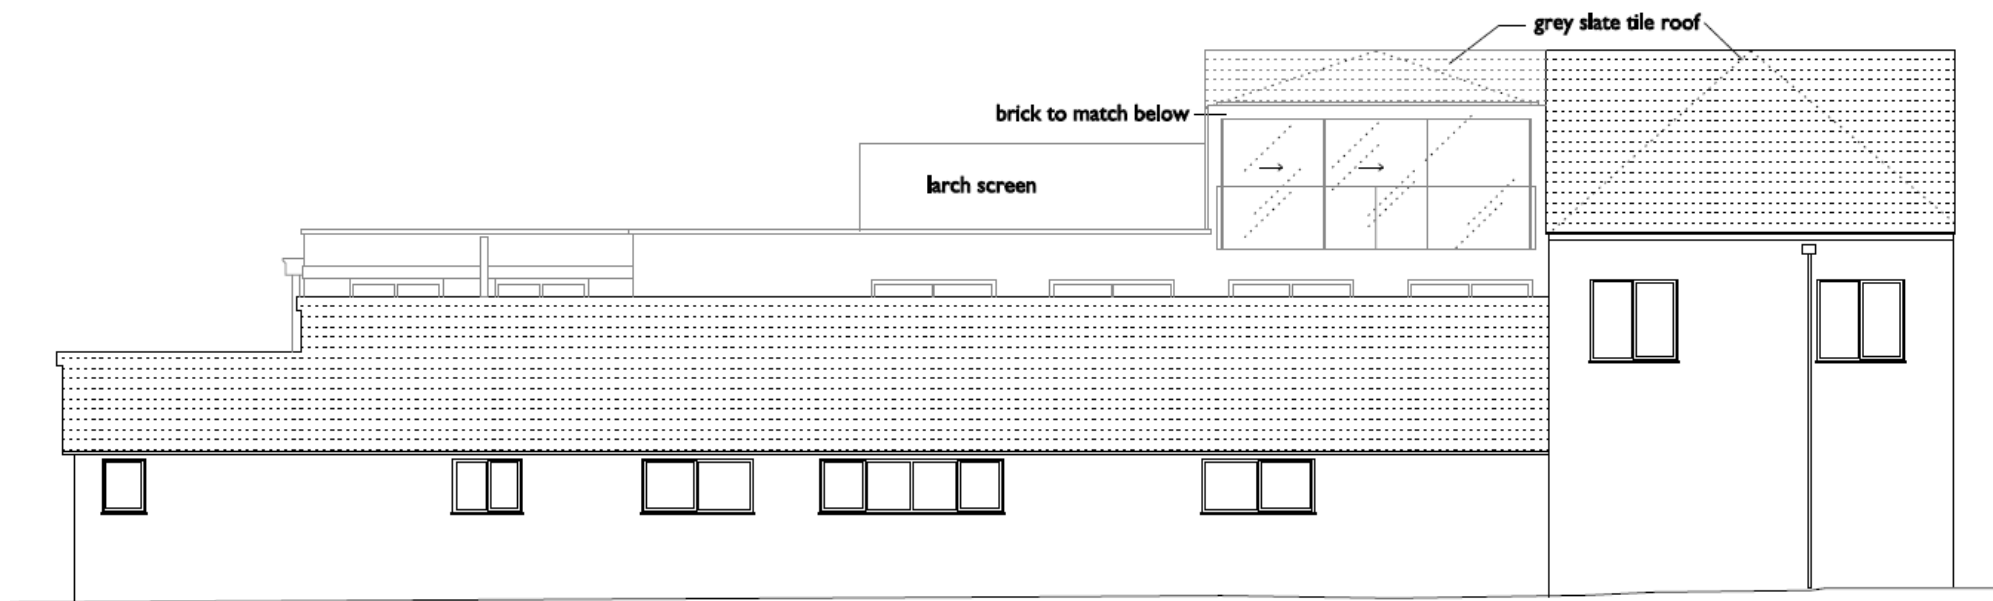



proposed east elevations

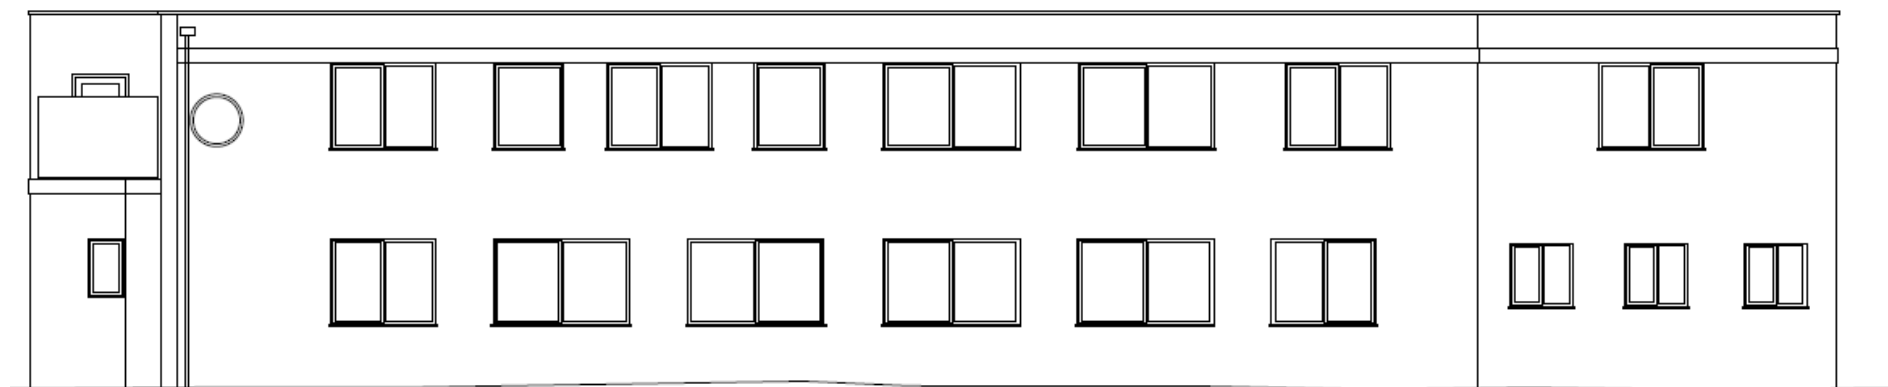



existing west elevation

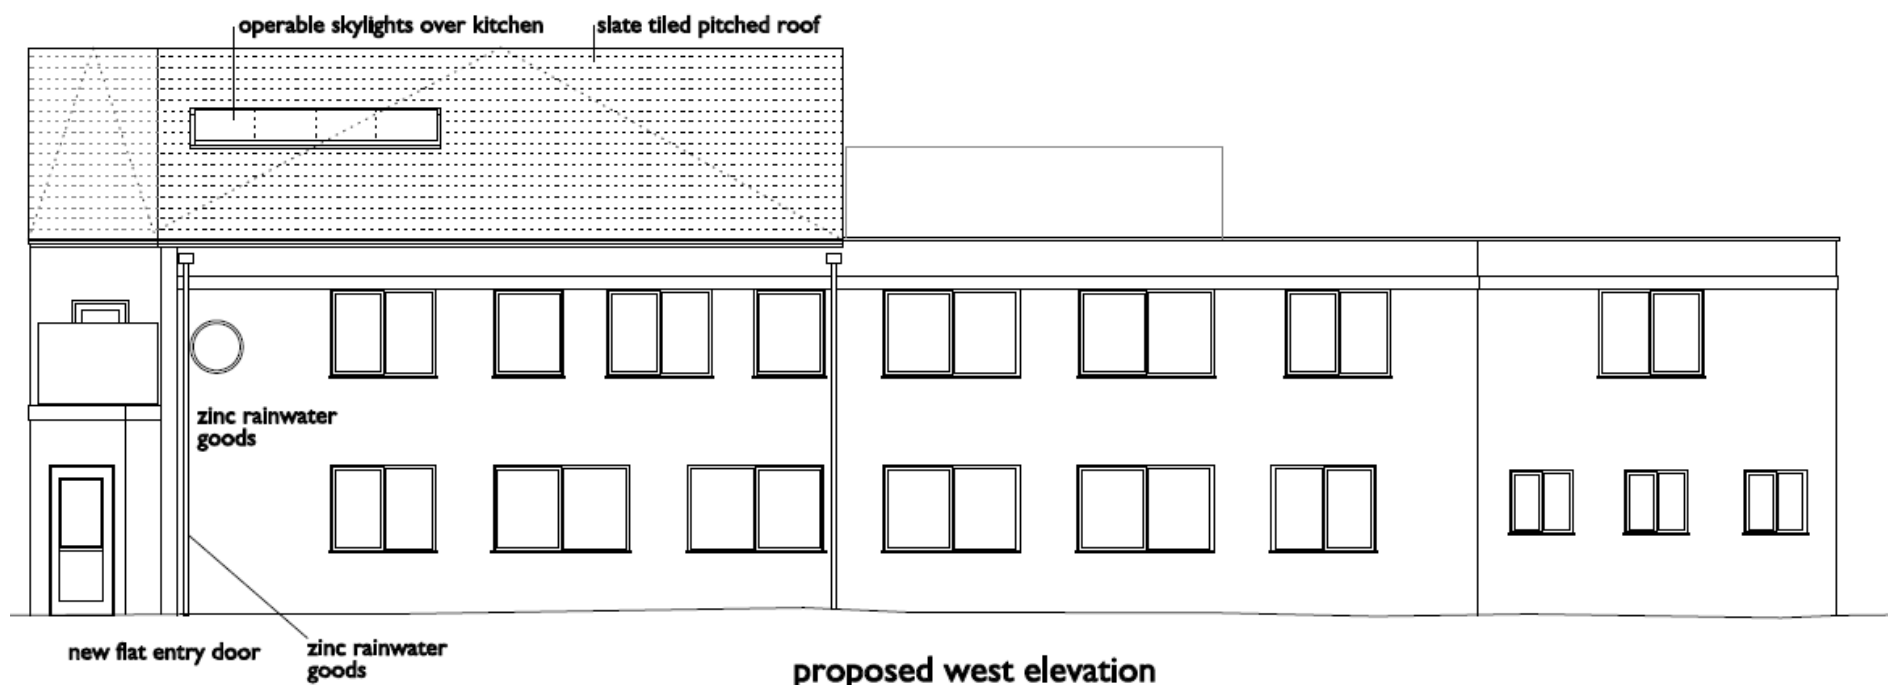

proposed west elevation

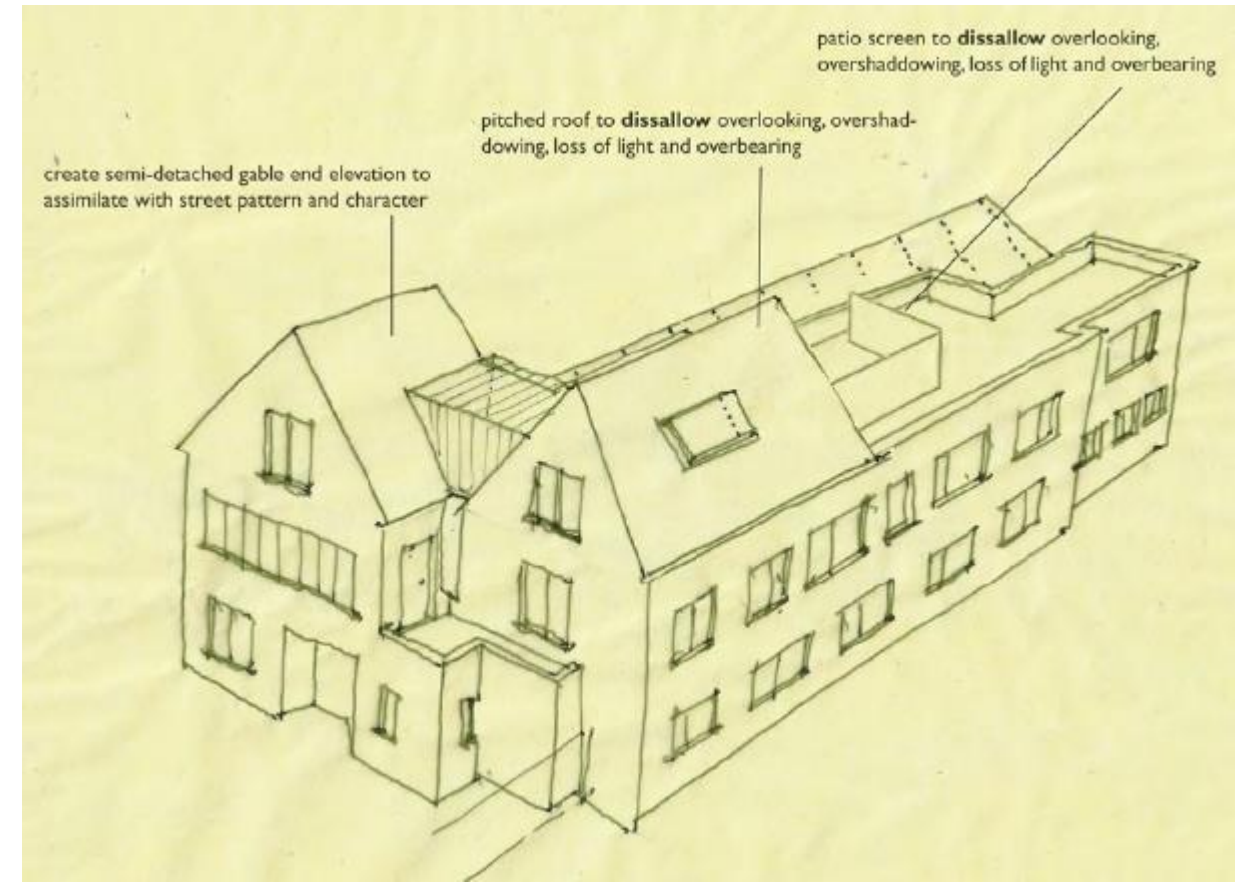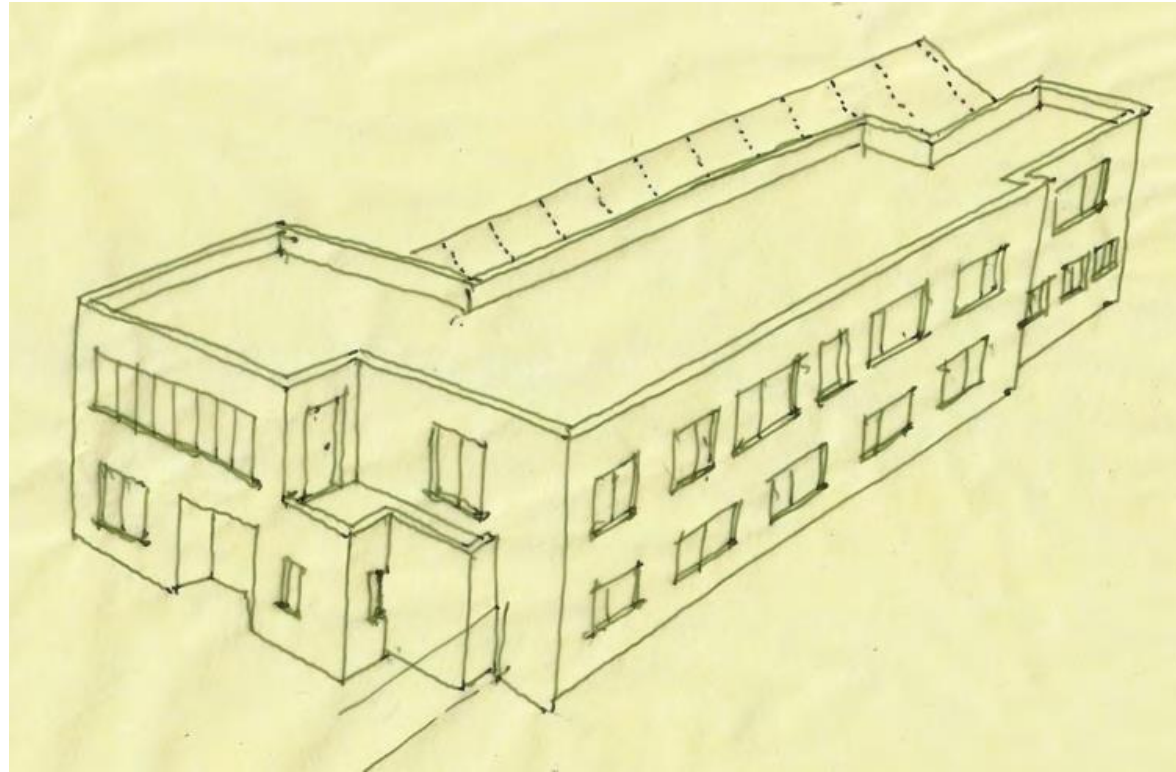

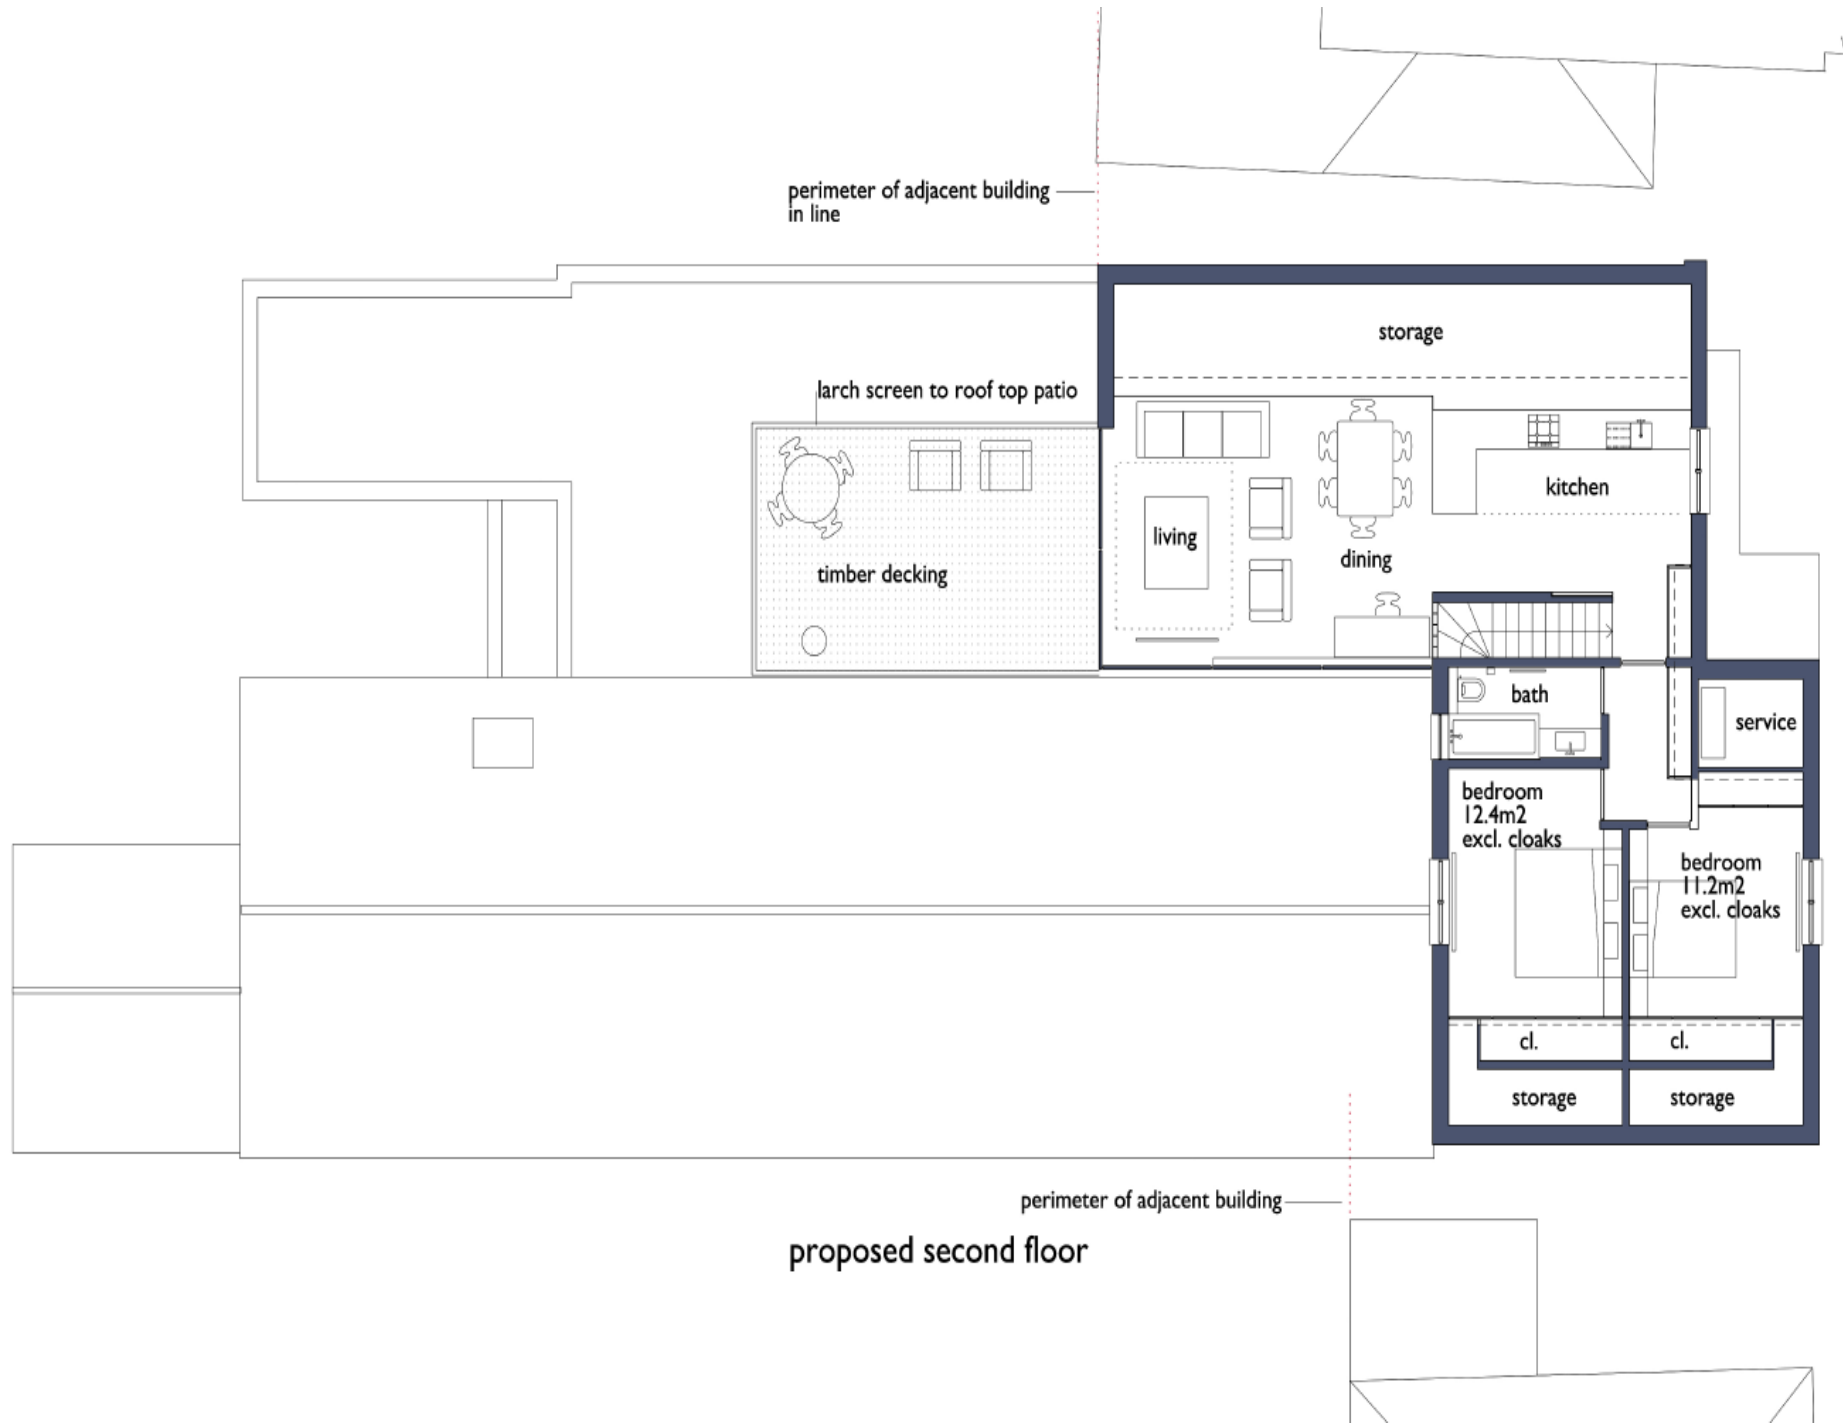

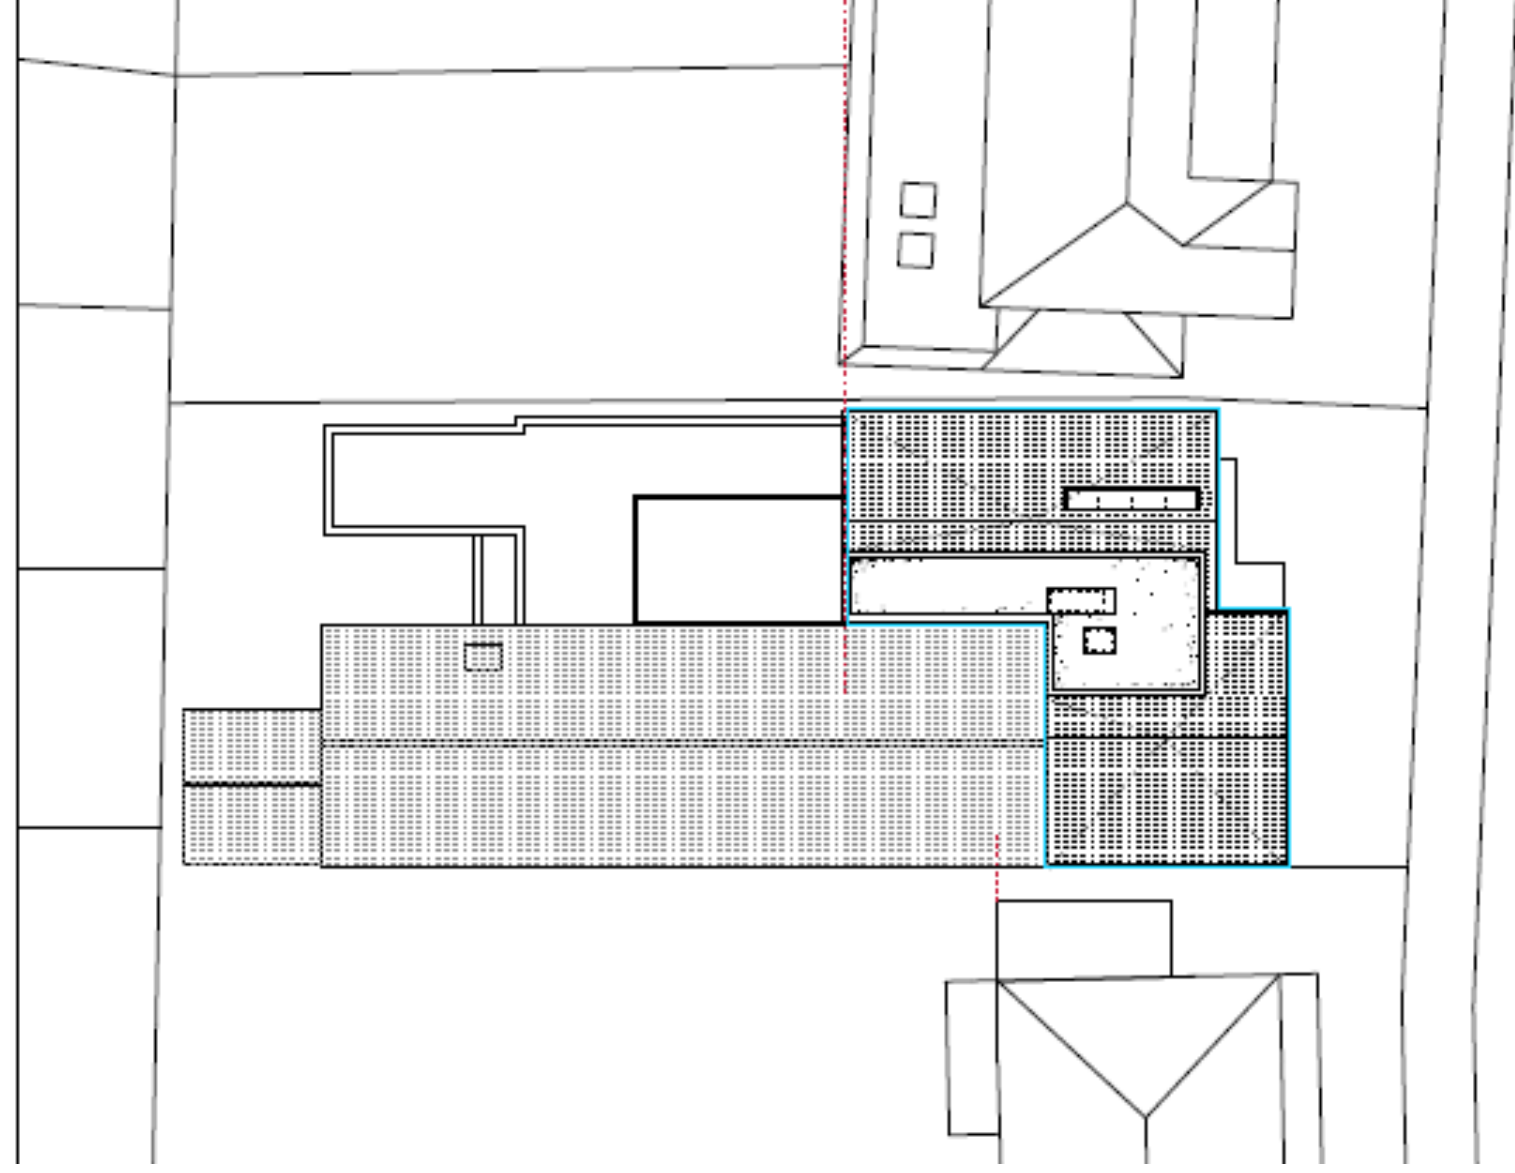

l s e y R o a



