



Appendix B2 - Plan of Premises

REV	DATE	AMENDMENTS



ADDRESS: 46 Elmsleigh Rd, Staines  
TW18 4QB

- FIRE DETECTION LEGEND
- SOUNDER
  - VISUAL INDICATOR (BEACON)
  - 6KG 27A FOAM & 2KG CO2 EXTINGUISHERS
  - AREA COVERED BY SMOKE DETECTIONS
  - BREAK GLASS CALL POINT

PROJECT:  
**STAINES**

DESCRIPTION  
**PROPOSED SITE  
BWS LICENSE LAYOUT**

DRAWING NO. STAINESFeaspg##BWSPLAN

PHASE **1** ISSUE **##**

SYSTEM ID. No. STAINESFeasbg##.dwg


SCALE **1:300@A3** DATE **18.02.2021**

UK PLANNING MANAGER **DANIEL PATANE**




TESCO STORES LIMITED  
EXPRESS GROUP  
PLUS BUILDING, THE BOULEVARD, SHIRE PARK,  
WELWYN GARDEN CITY, HERTFORDSHIRE, AL7 1GB UK  
TELEPHONE: 01707 395150  
ALL RIGHTS ARE RESERVED. NEITHER THE WHOLE NOR ANY PART OF THIS PUBLICATION MAY BE REPRODUCED OR TRANSMITTED IN ANY FORM OR BY ANY MEANS, OR FROM ANY RETRIEVAL SYSTEM, WITHOUT THE PRIOR WRITTEN LICENCE FROM THE OWNER.  
© 2021 TESCO STORES LIMITED

HIGH STREET

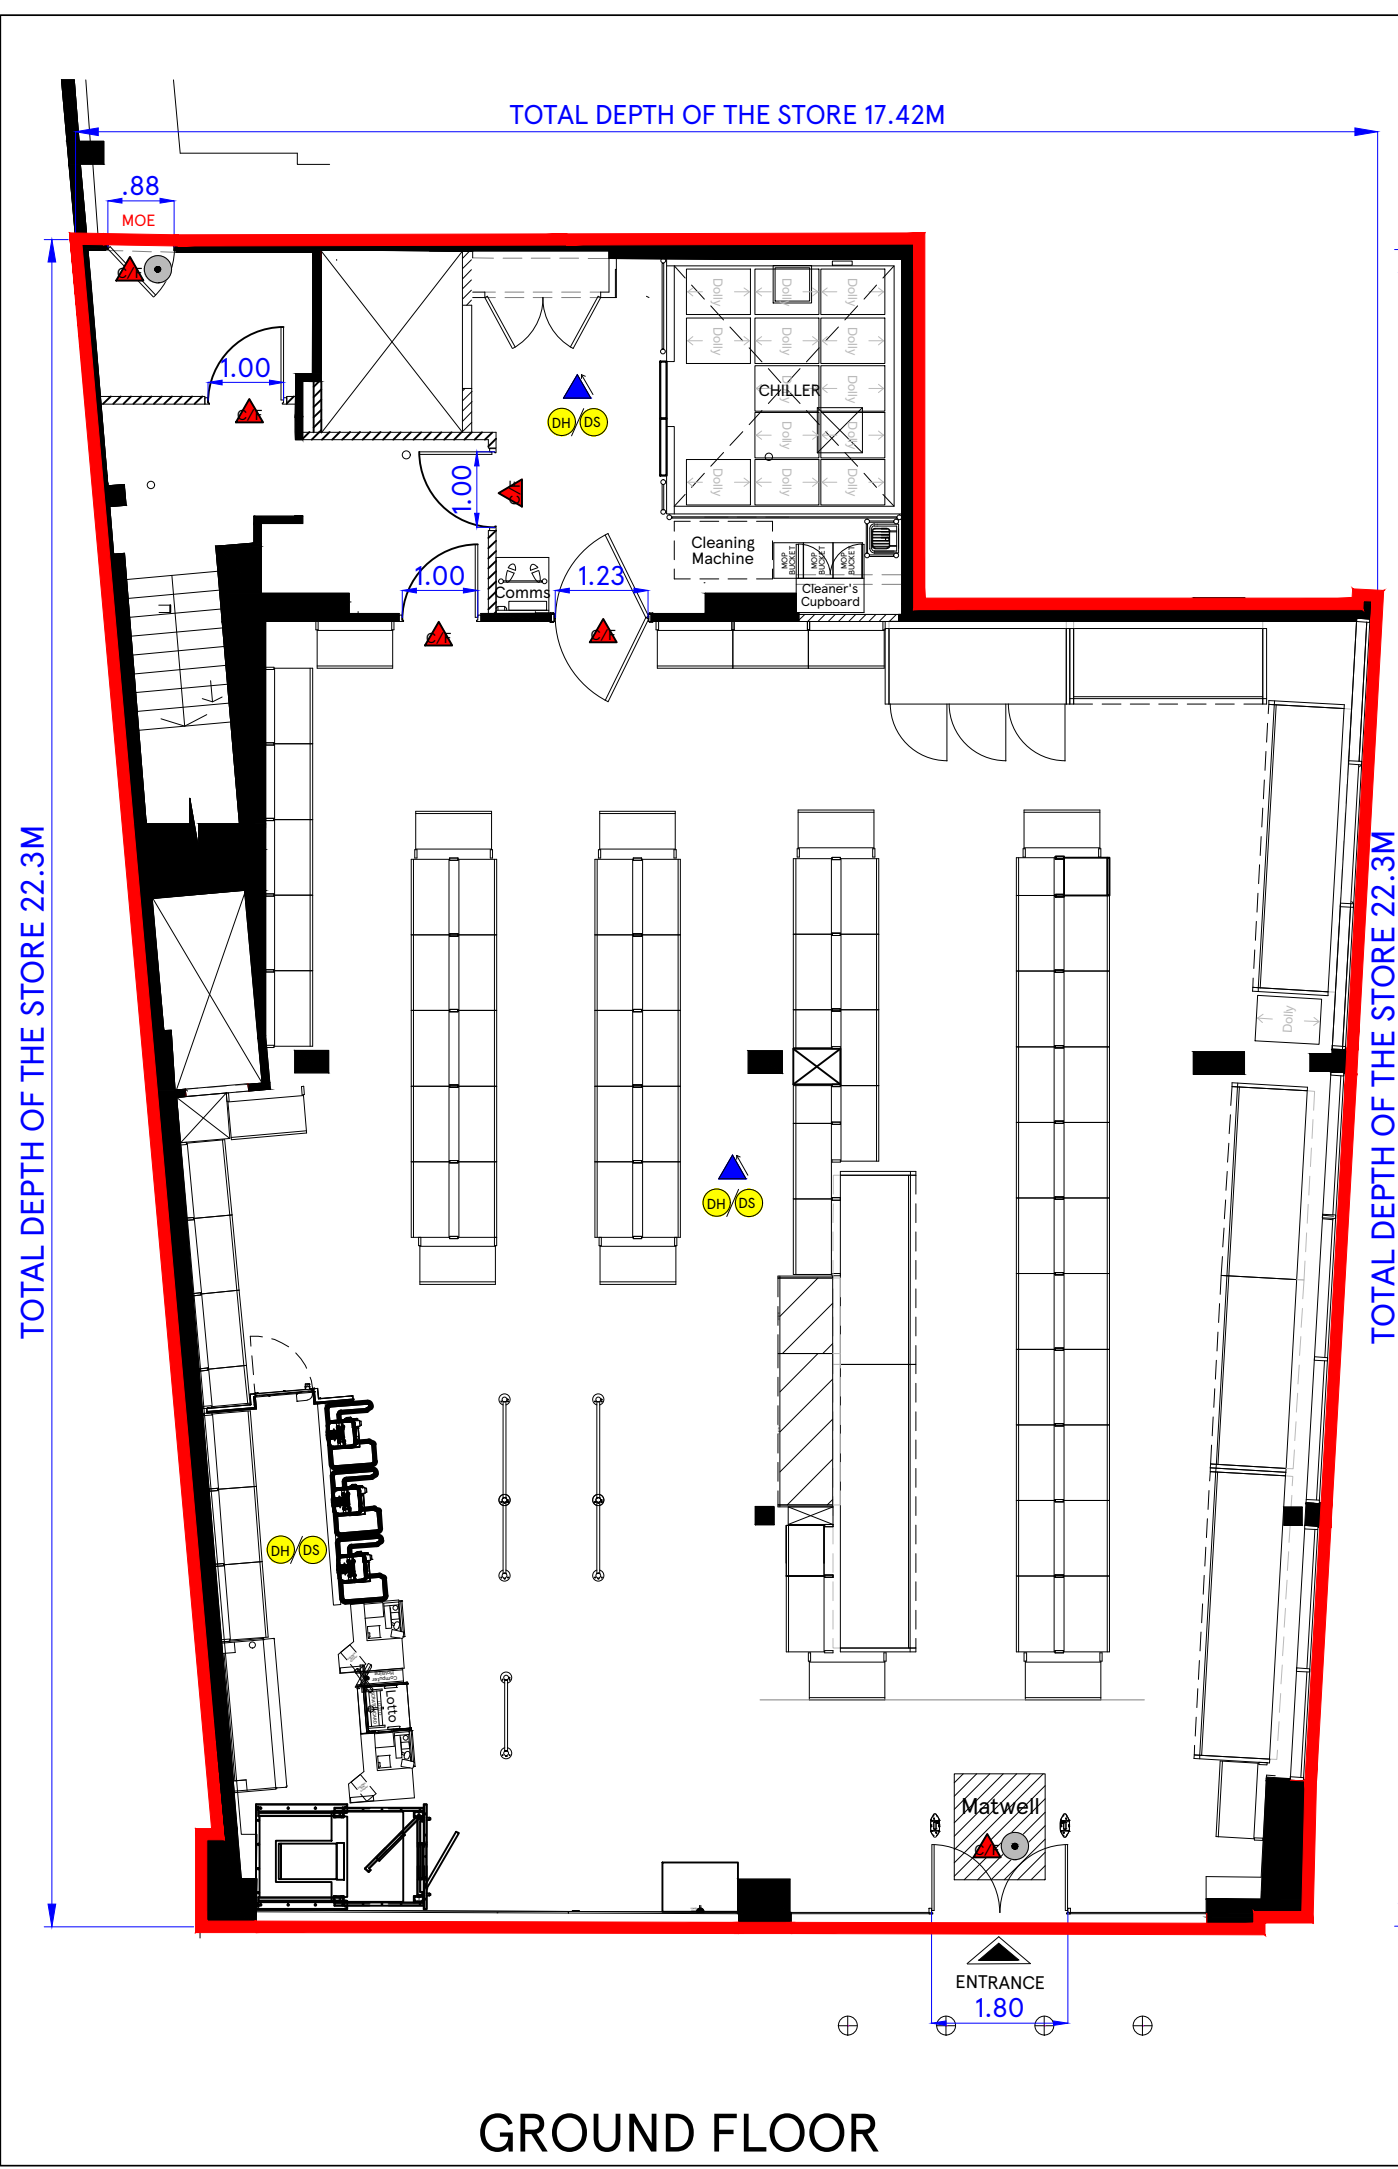

GROUND FLOOR

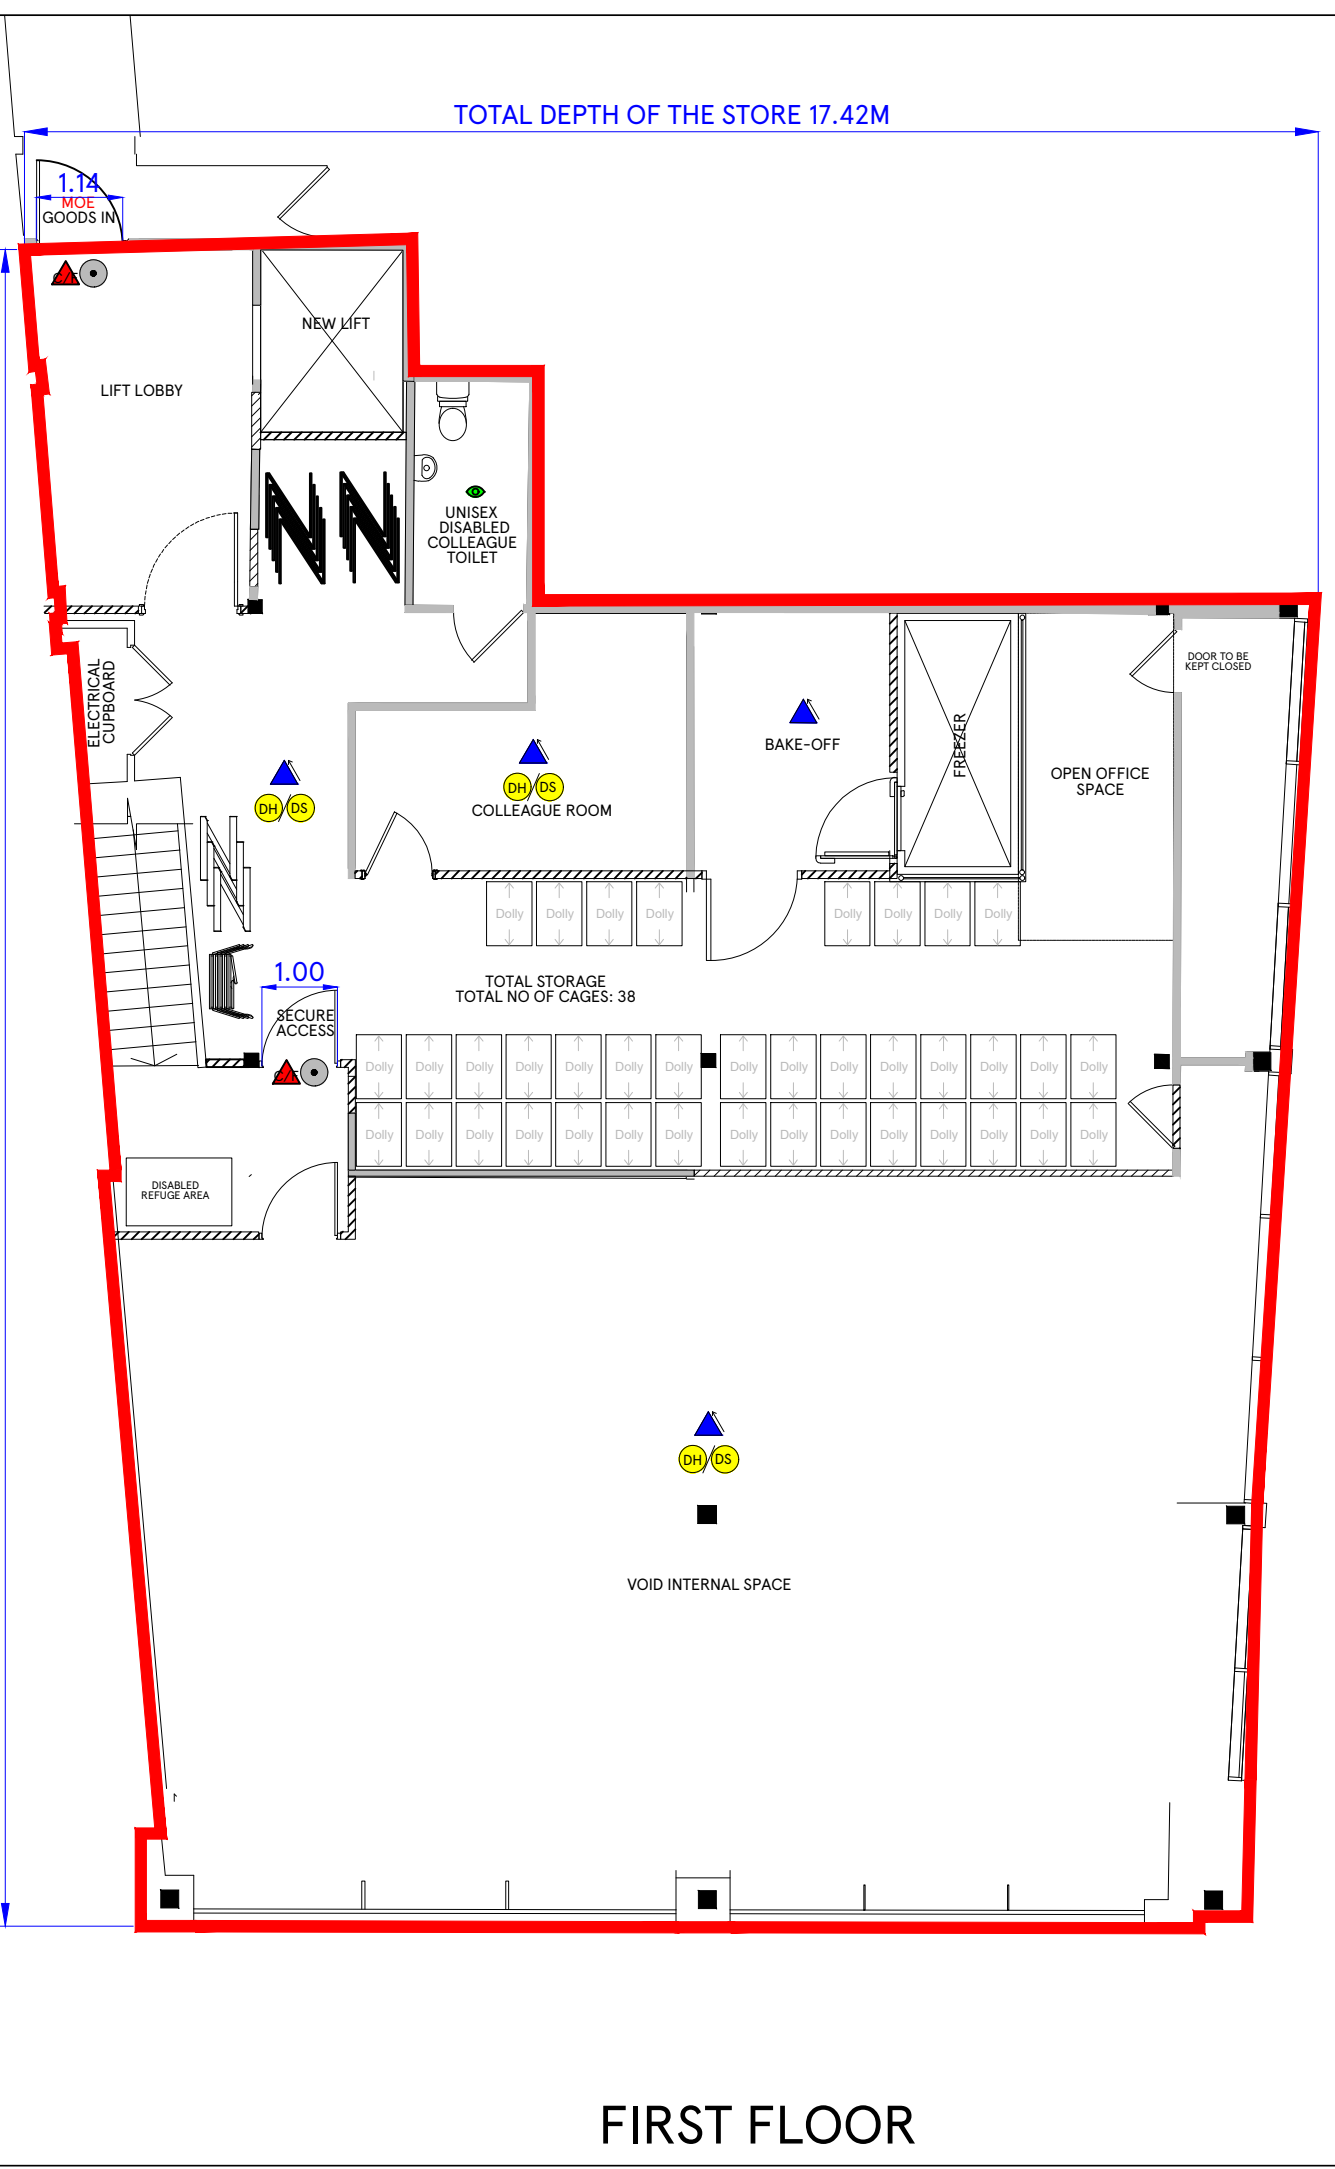

FIRST FLOOR

REV	DATE	AMENDMENTS
<p>ADDRESS: 46 Elmsleigh Rd, Staines TW18 4QB</p>		
<p><b>FIRE DETECTION LEGEND</b></p> <ul style="list-style-type: none"> <li> SOUNDER</li> <li> VISUAL INDICATOR (BEACON)</li> <li> 6KG 27A FOAM &amp; 2KG CO2 EXTINGUISHERS</li> <li> AREA COVERED BY SMOKE DETECTIONS</li> <li> BREAK GLASS CALL POINT</li> </ul>		
<p>PROJECT: <b>STAINES</b></p>		
<p>DESCRIPTION: <b>PROPOSED RETAIL BWS LICENSE LAYOUT</b></p>		
<p>DRAWING NO. STAINESFeasgag##BWSPLAN</p>		
<p>PHASE <b>1</b> ISSUE <b>##</b></p>		
<p>SYSTEM ID. No. STAINESFeasg##.dwg STAINESFeasg##.dwg</p>		
<p>SCALE <b>1:100@A3</b> DATE <b>02.03.2021</b></p>		
<p>UK PLANNING MANAGER <b>DANIEL PATANE</b></p>		
<p>STORE PLANNING</p>		
<p>TESCO STORES LIMITED EXPRESS GROUP PLUS BUILDING, THE BOULEVARD, SHIRE PARK, WELWYN GARDEN CITY, HERTFORDSHIRE, AL7 1GB UK TELEPHONE: 01707 395150 THE COPYRIGHT IN THIS DRAWING IS THE PROPERTY OF TESCO STORES LIMITED. ALL RIGHTS ARE RESERVED. WITHIN THE SCOPE OF ANY PART OF THE DRAWING OR ANY INFORMATION OR DOCUMENTS TO WHICH IT REFERS OR FROM ANY RETRIEVAL SYSTEM WITHOUT THE PRIOR WRITTEN LICENCE FROM THE OWNER © 2021 TESCO STORES LIMITED</p>		