


CLUBHOUSE ZONE 2

SCALE 1:100 @ A1

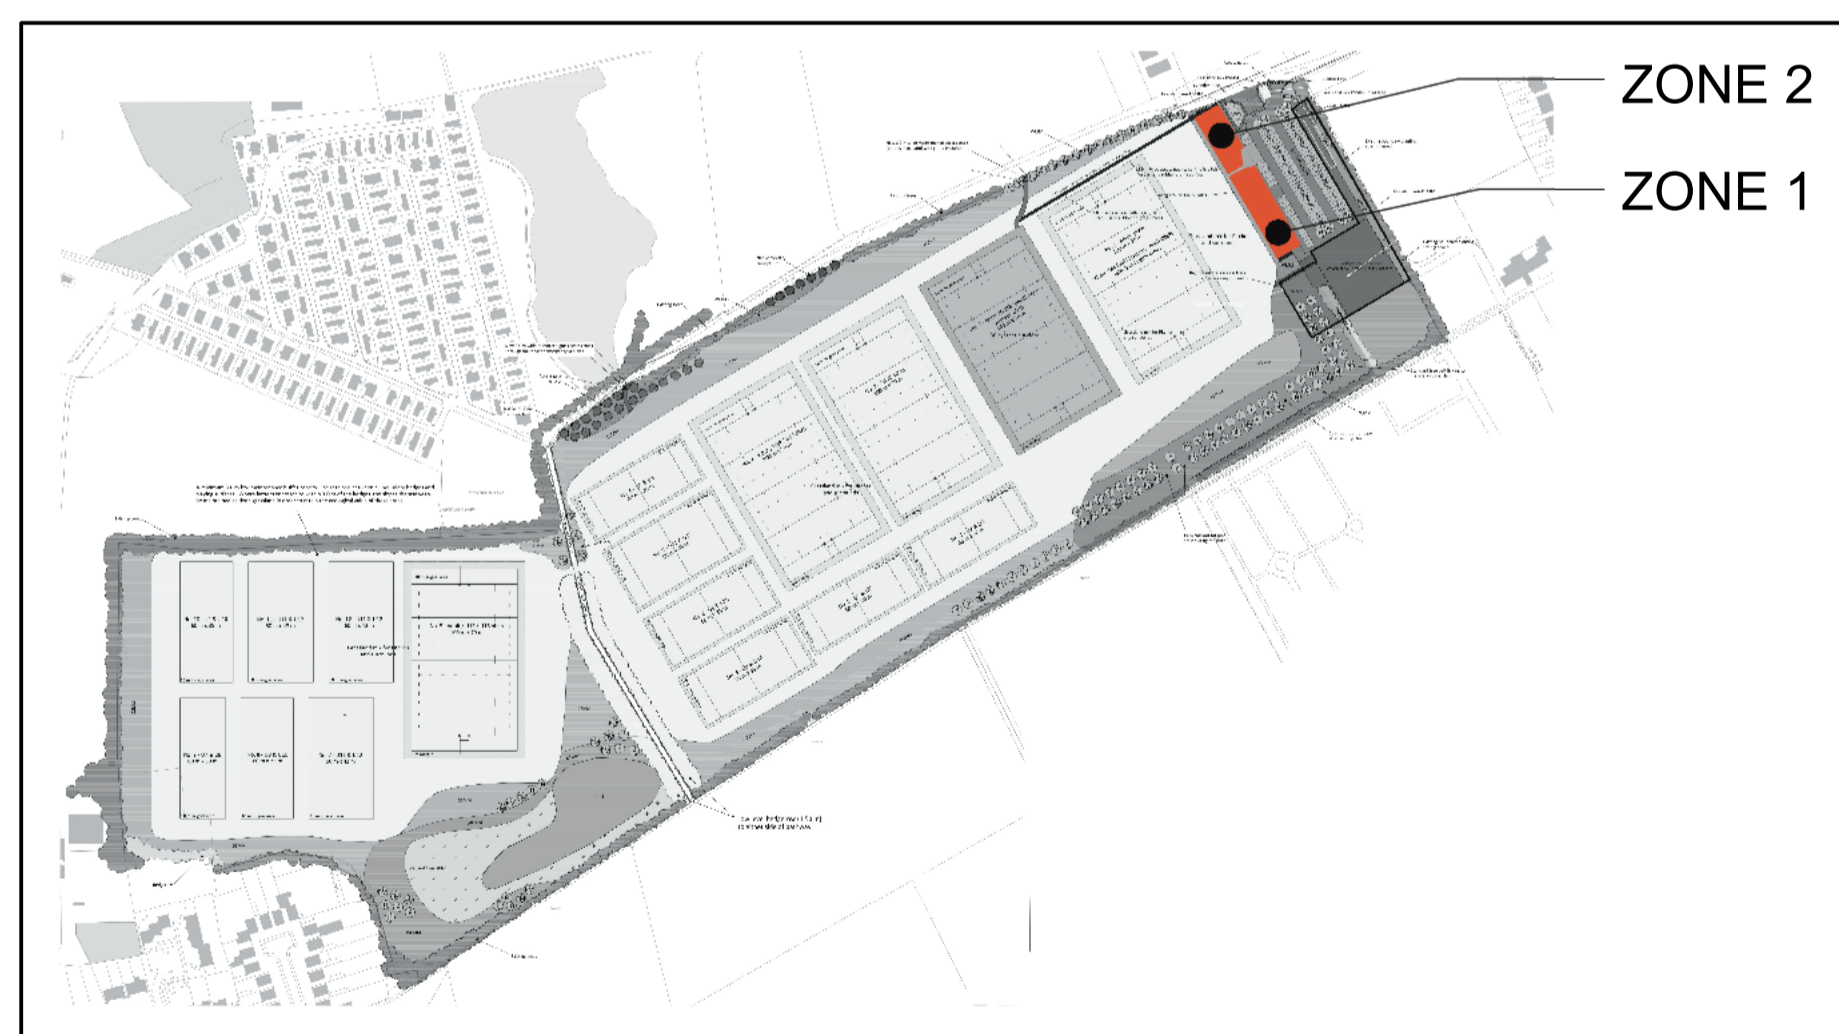

LOCATION PLAN

SCALE 1:5000 @ A1

KEY TO FIRE SAFETY EQUIPMENT

- FIRE EXTINGUISHER
- CALL POINT
- FIRE ALARM PANEL
- FIRE DOOR
- EMERGENCY LIGHTING
- ILLUMINATED EXIT SIGN
- +0.150 CHANGE IN LOCAL FLOOR LEVEL (M)

THE LOCATION AND TYPE OF ANY FIRE SAFETY AND ANY OTHER SAFETY EQUIPMENT IS SHOWN AS PRESENT. THIS MAY BE VARIED AT TIME TO TIME WITH THE AGREEMENT OF THE FIRE OFFICER OR AFTER A FIRE RISK ASSESSMENT.

LICENSING KEY:

- AREA TO BE USED FOR THE SALE OF ALCOHOL AND PROVISION OF HOT FOOD AND DRINK AFTER 11.00PM
- AREA TO BE USED FOR THE SALE OF REGULATED ENTERTAINMENT AND PROVISION OF HOT FOOD AND DRINK AFTER 11.00PM

Revision	Date	Description
A	20/06/14	ADJUST KEY

design at source

T+44(0)1386 760 044 F+44(0)1386 760 055 e-mail info@designatsource.com
Design At Source Ltd, 2-4 High Street, Evesham, Worcestershire, WR11 4JU

client:	London Irish RFC
job title:	The Hazelwood Centre
drawing title:	Clubhouse Zone 2 - License

job no:	1614	scale:	A1 1:100 A3 1:200
drwg. no:	03	date:	June 2014
revision:	A	drawn by:	FAY
		checked by:	SET

© Copyright: This drawing is the property of Design At Source Ltd. Copyright and intellectual property for all information shown is reserved by them and the drawing is issued on the condition that it is not copied either wholly, or in part, without the consent in writing of Design At Source Ltd. Figure dimensions to take preference over those scaled. All dimensions to be checked on site before commencement of any work or shop drawings. This drawing is to be read in conjunction with the specification when existing.

Design At Source Limited, Registered in England No. 4166514 VAT No. 775 5336 01 Registered address: 2 Chapel Court, Holly Walk, Leamington Spa, Warwickshire CV32 4YS



London Irish

THE HAZELWOOD CENTRE

CLUBHOUSE ZONE 2 - LICENSE

LONDON IRISH RFC