




Ground Floor Plan

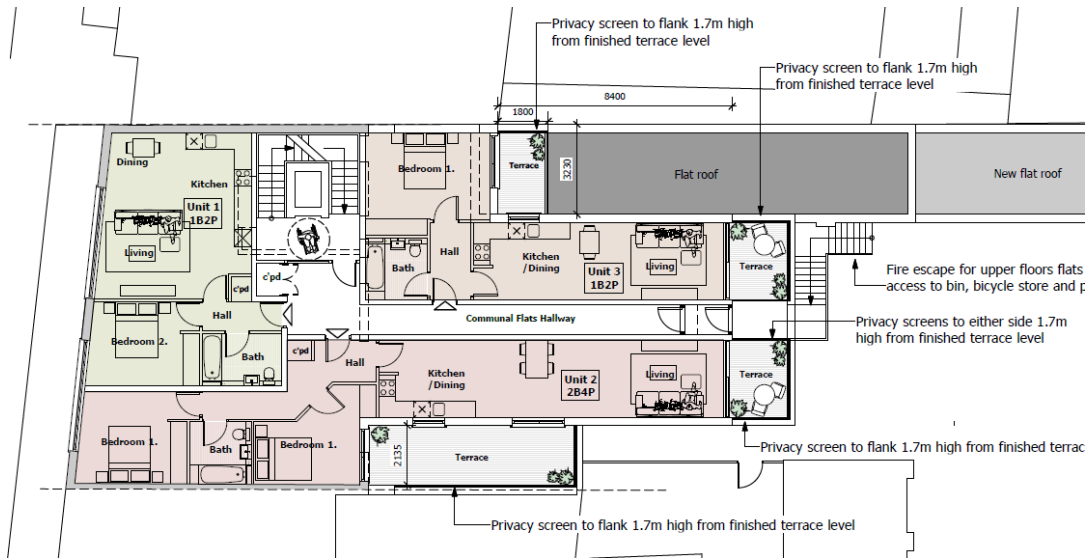

First Floor Plan

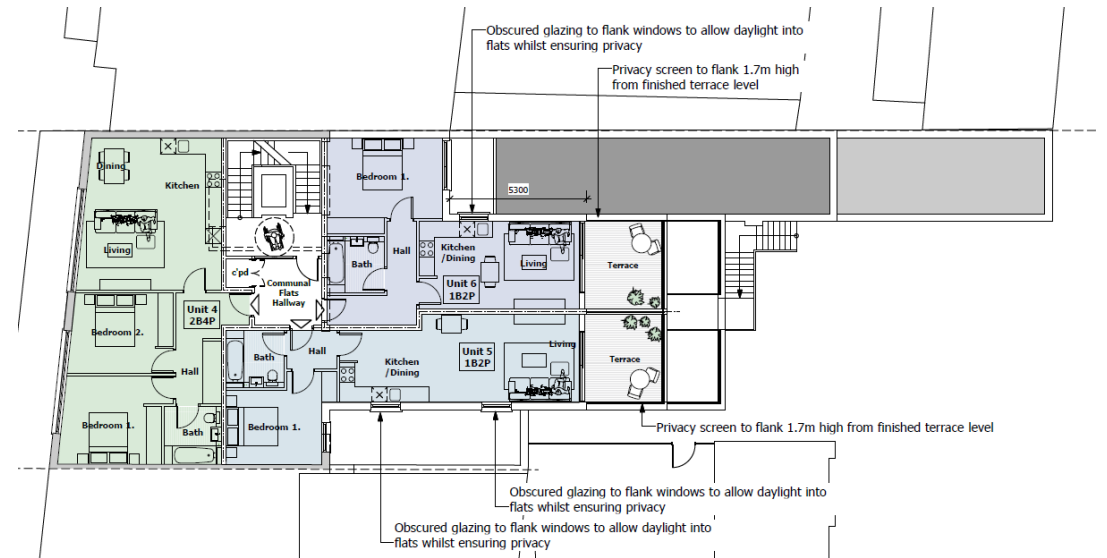

Second Floor Plan

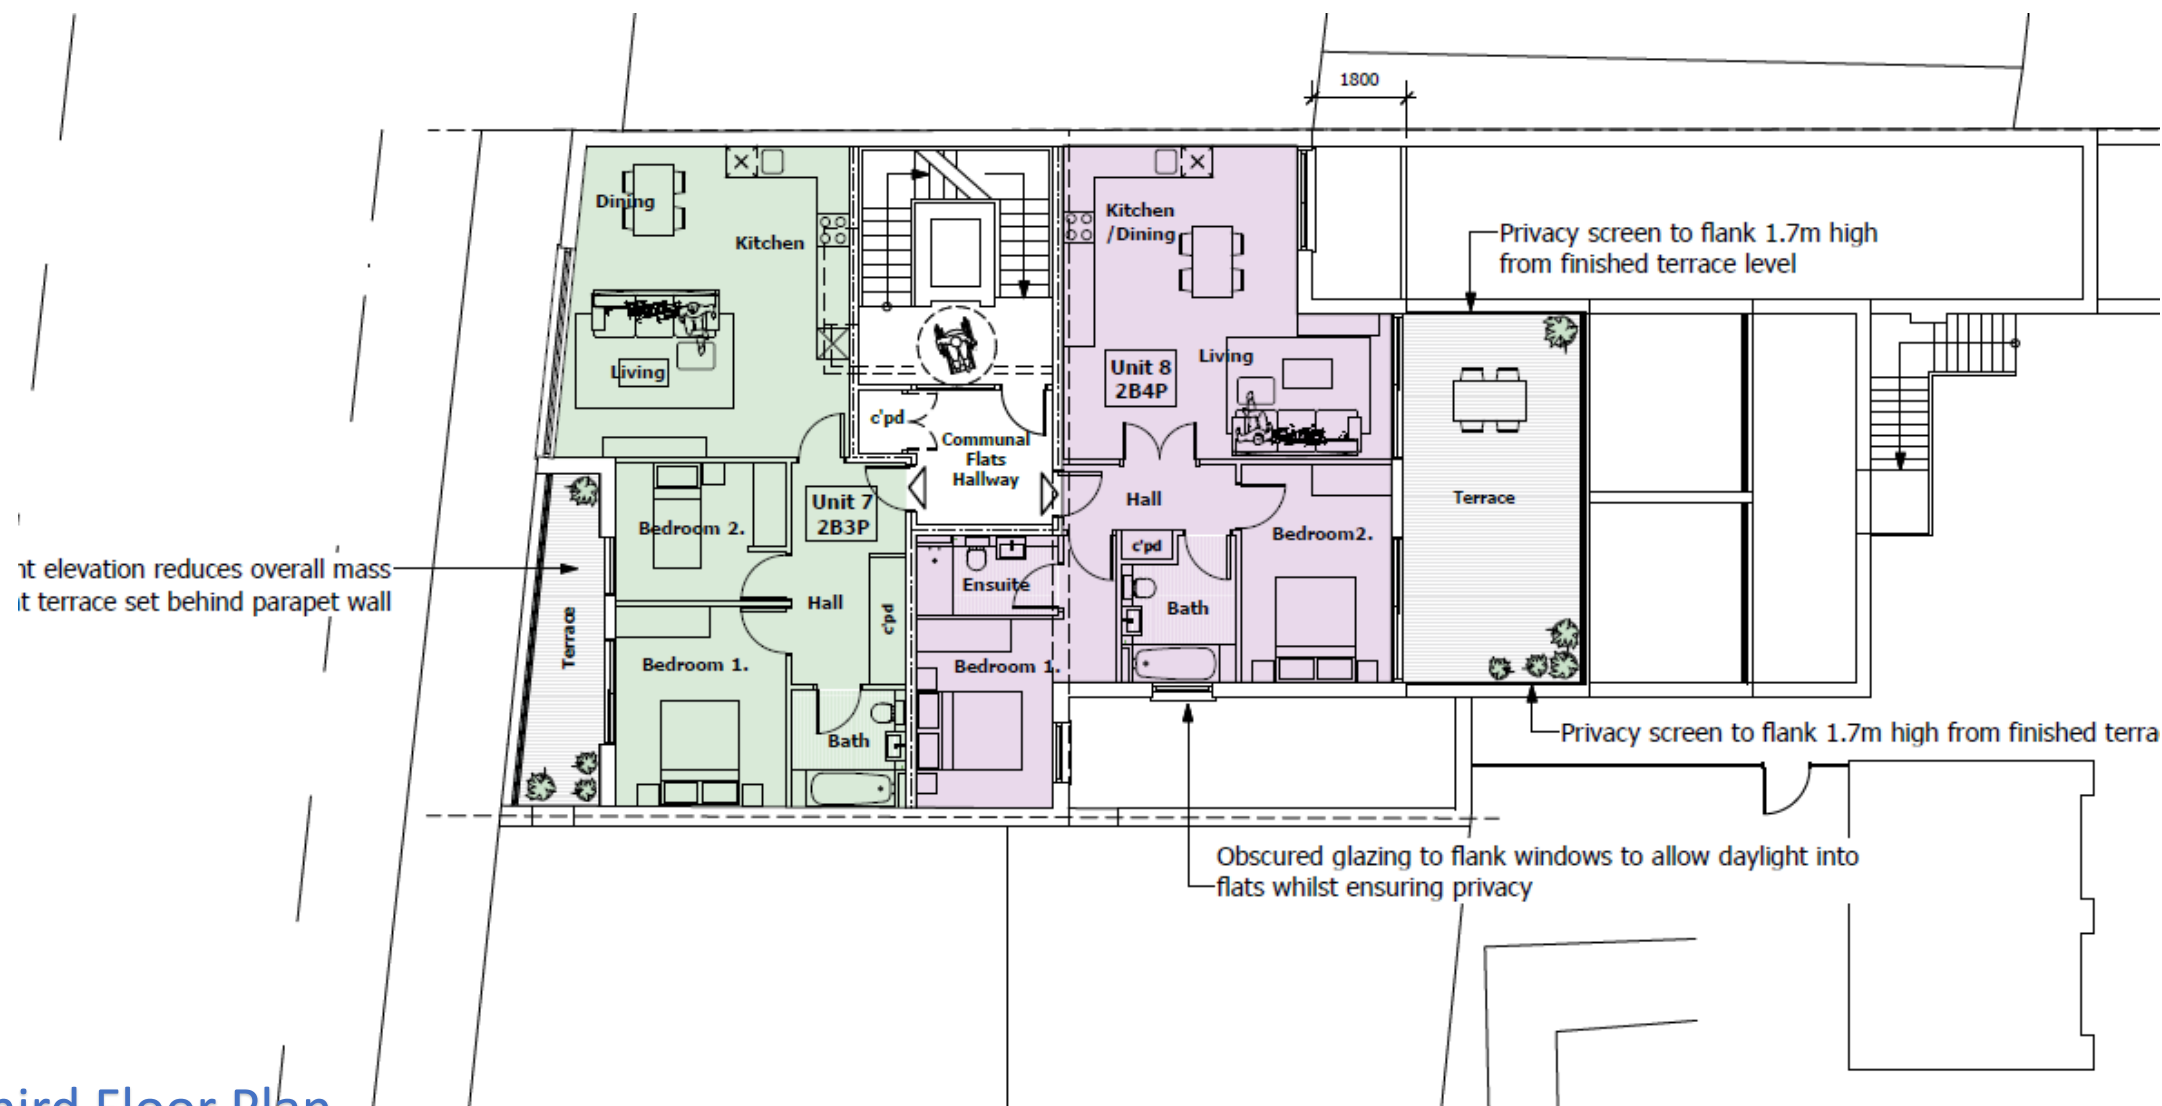


Third Floor Plan




Front Elevation 1:100



Rear Elevation 1:100

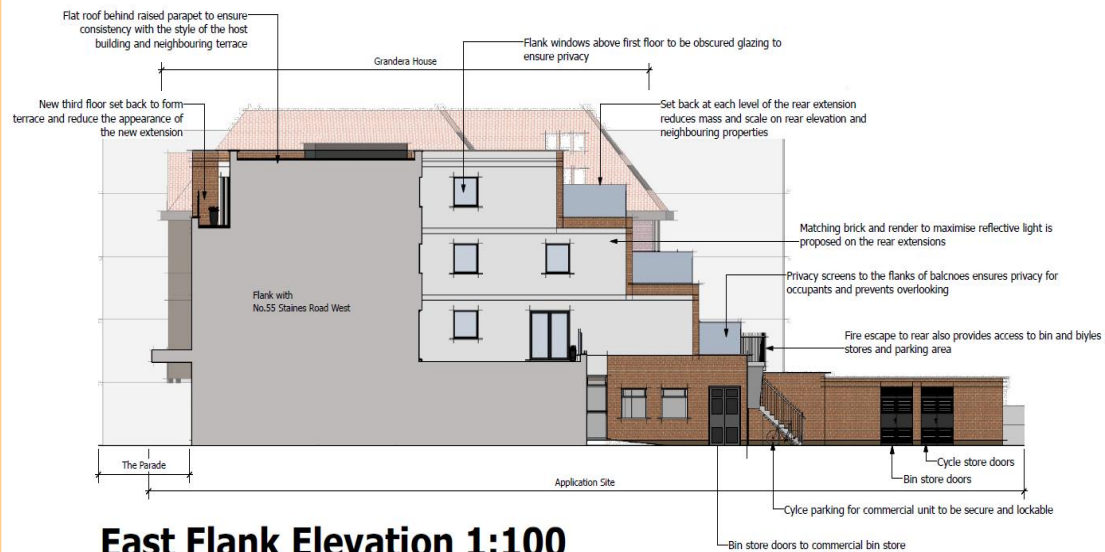

East Flank Elevation 1:100

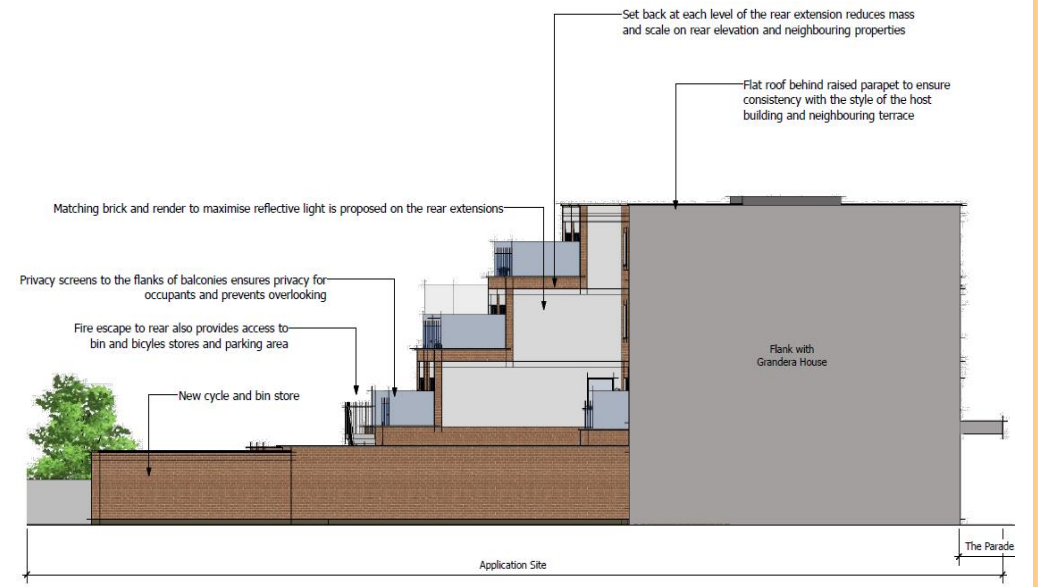

West Flank Elevation 1:100

