


21/00134/FUL - 115 Feltham Hill Road & land r/o 113-127 Feltham Hill Road Ashford
Scale: 1:1,250

© Crown copyright and database rights 2019 Ordnance Survey 100024284. 



21/00134/FUL - 115 Feltham Hill Road Ashford
Scale: 1:1,250

© Crown copyright and database rights 2019 Ordnance Survey 100024284. 

















Christine Court

Worchester Court

ESTER DRIVE

2

2b

24

1 to 9

117a

117

119

123


421

422

423

424

425

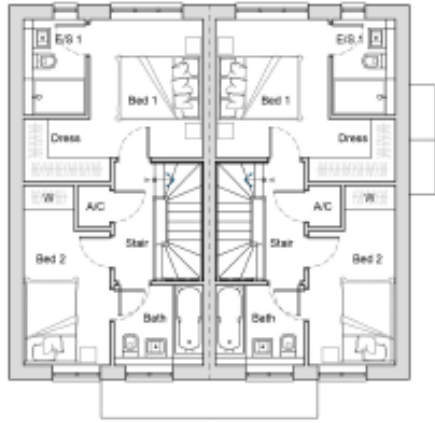


First Floor Plan



Front Elevation




Side Elevation

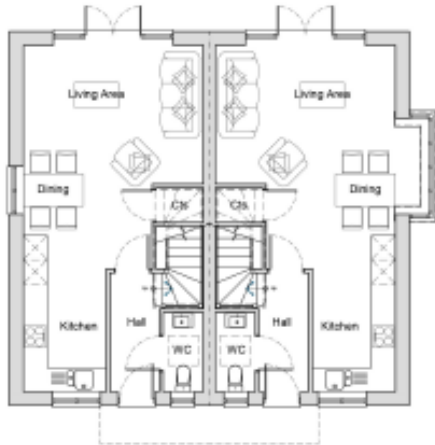

Ground Floor Plan



Rear Elevation

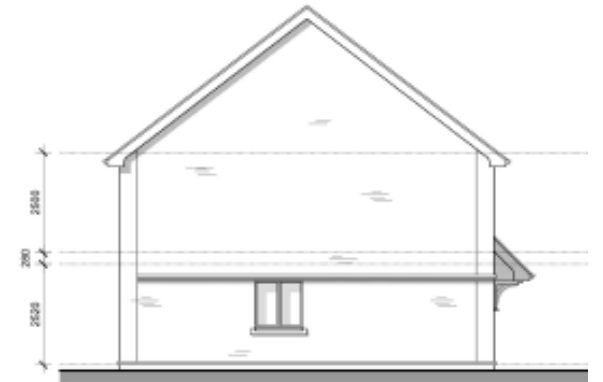

Side Elevation



First Floor Plan



Front Elevation



Side Elevation




Ground Floor Plan




Rear Elevation



Side Elevation

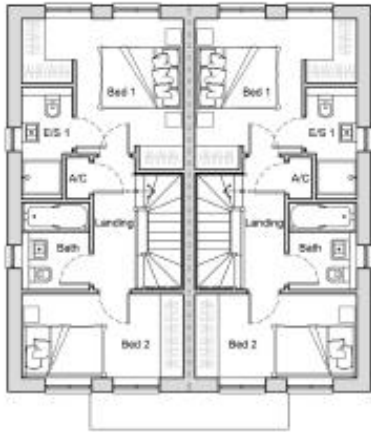


First Floor Plan

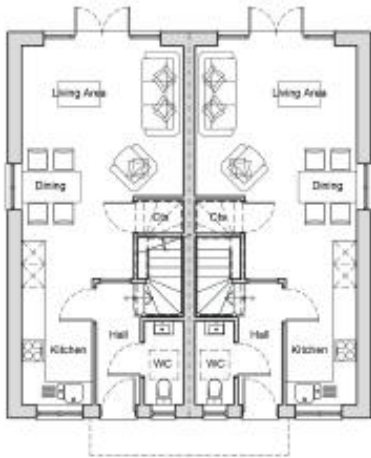

Ground Floor Plan



Front Elevation

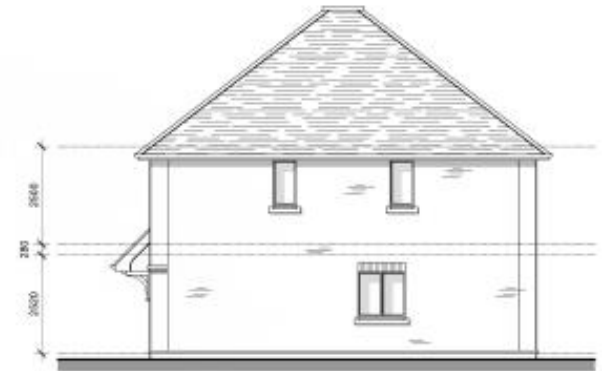


Side Elevation



Rear Elevation



Side Elevation

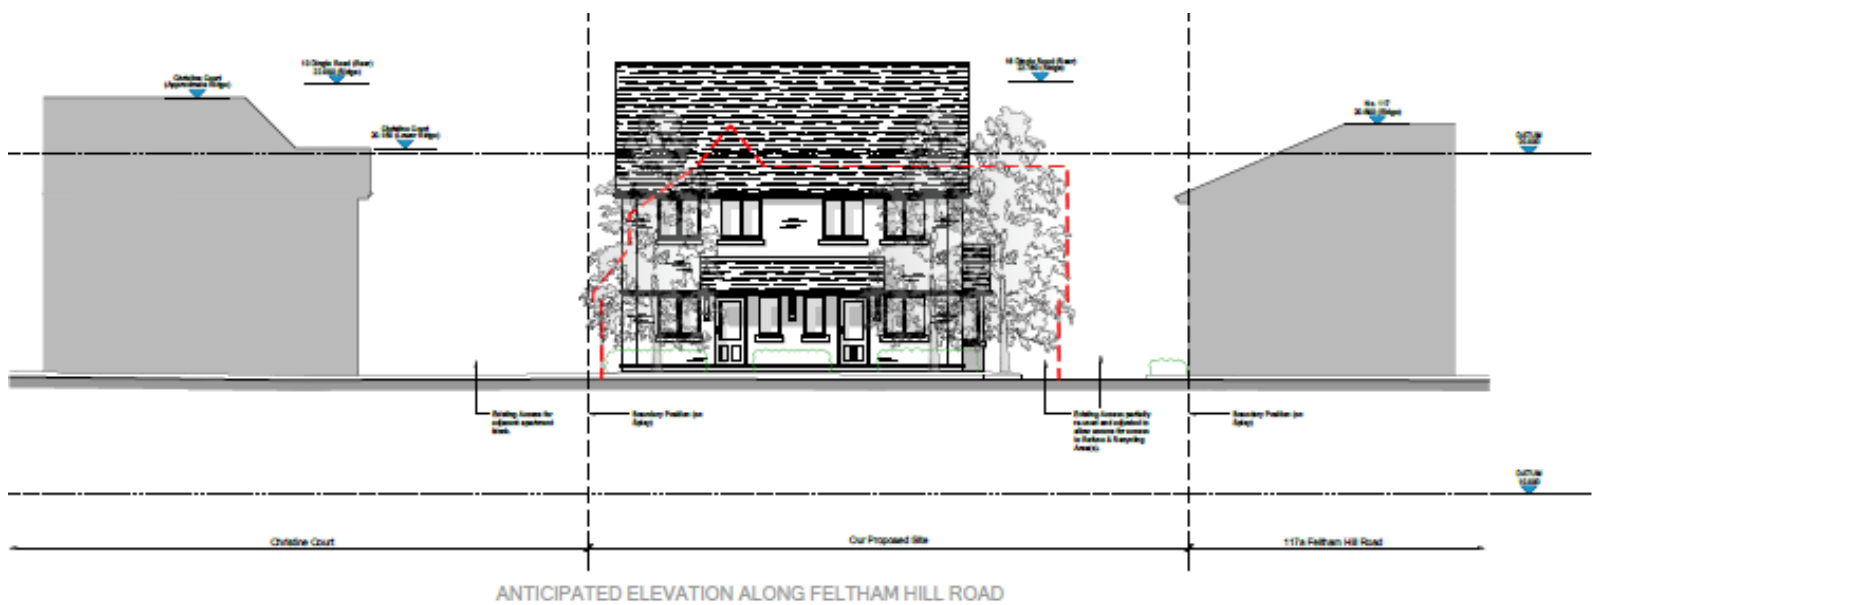

INDICATIVE STREET ELEVATION

INDICATIVE SITE SECTION

