


Leisure Centre 20/01486/FUL – proposed site layout

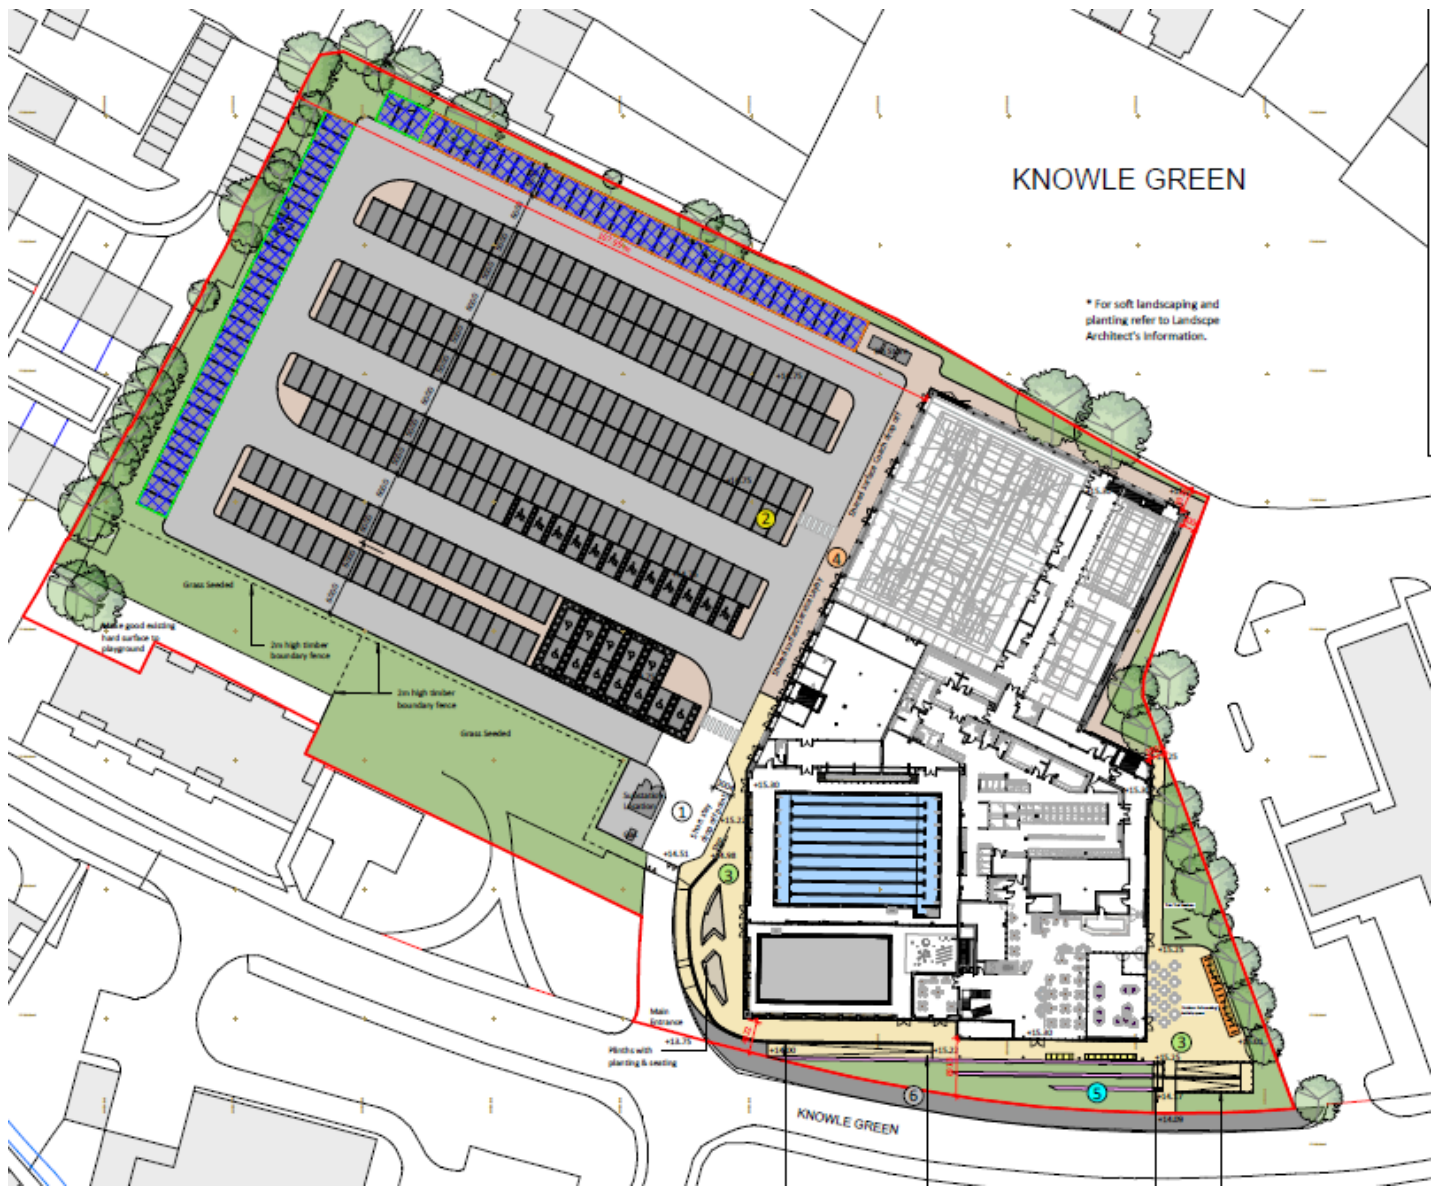

Proposed Front elevation



