

20/01483/FUL - 487 - 491 Staines Road West, Ashford





20/01483/FUL - 487-491 Staines Road West, Ashford. TW15 2AB

Scale: 1:1,250

© Crown copyright and database rights 2019 Ordnance Survey 100024284.



20/01483/FUL - 487-491 Staines Road West, Ashford. TW15 2AB

Scale: 1:1,250

© Crown copyright and database rights 2019 Ordnance Survey 100024284.





Existing street scene looking east



Existing street scene looking west















Existing street scene elevation and site layout plan

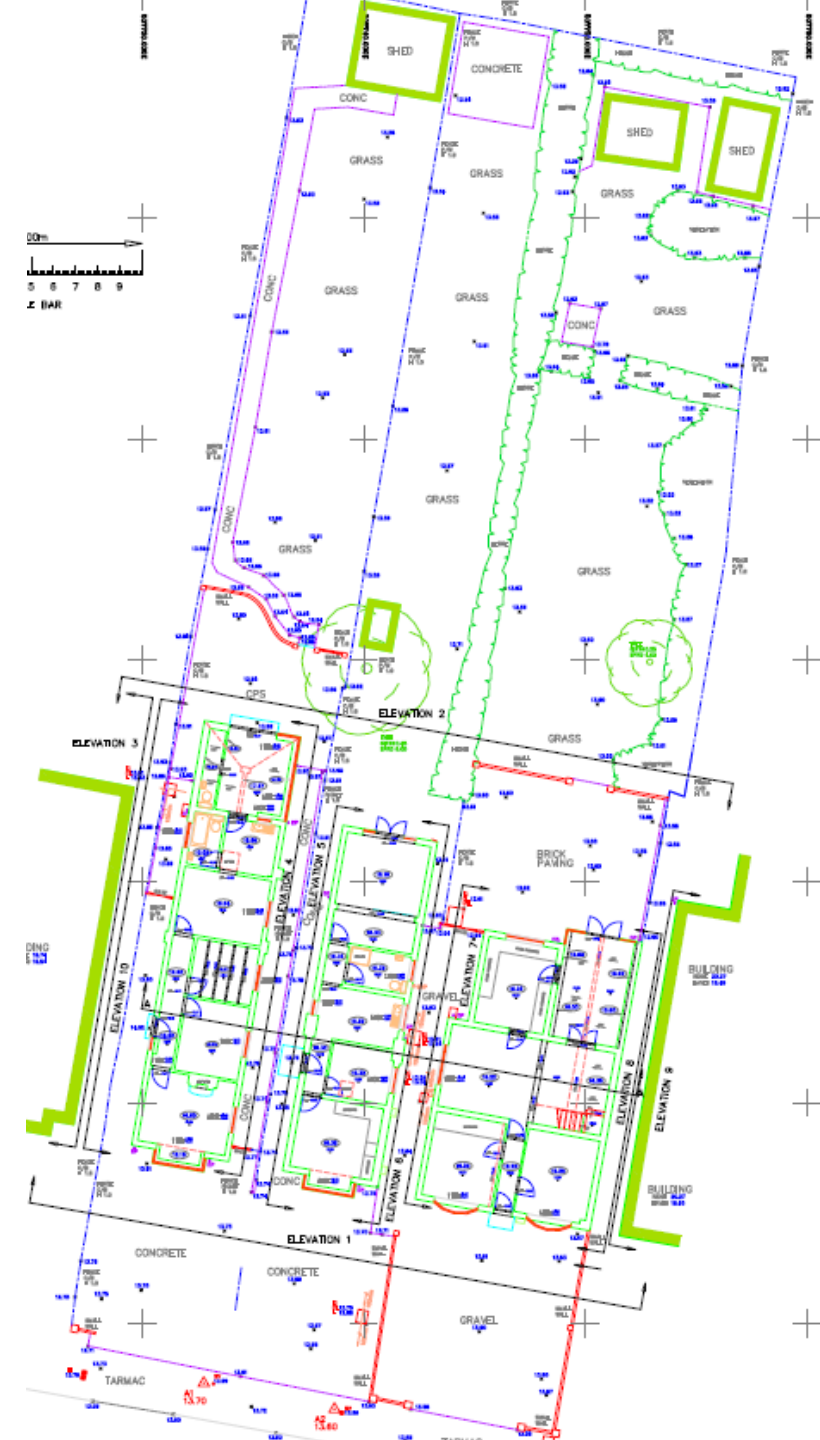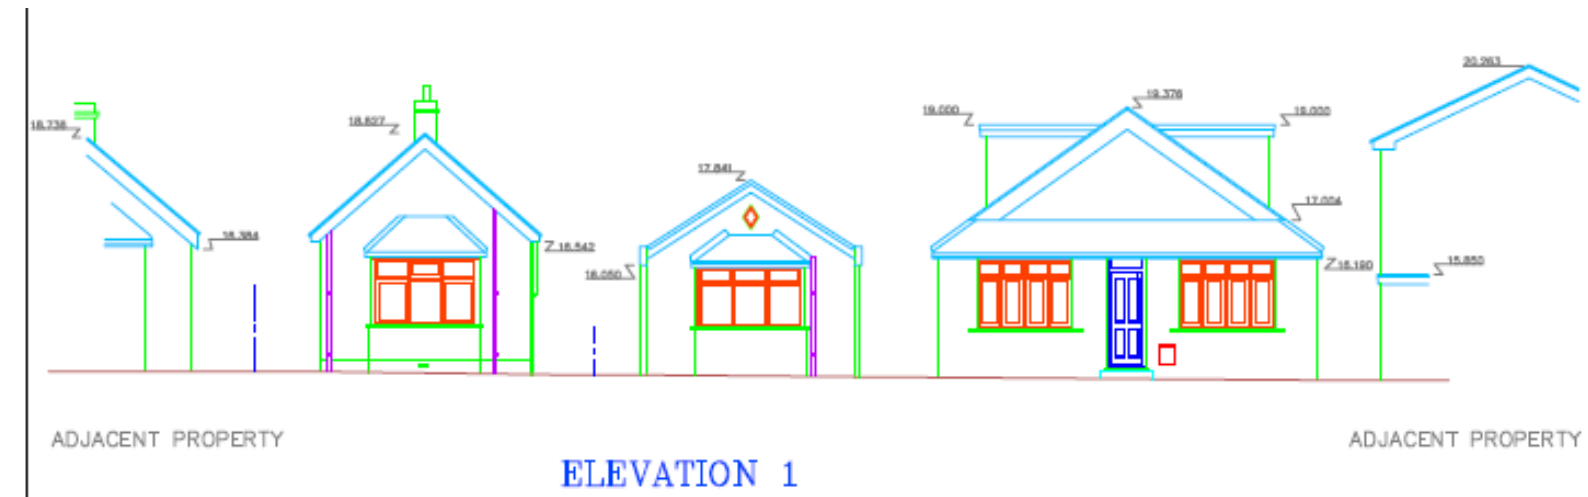

Proposed Layout Plan

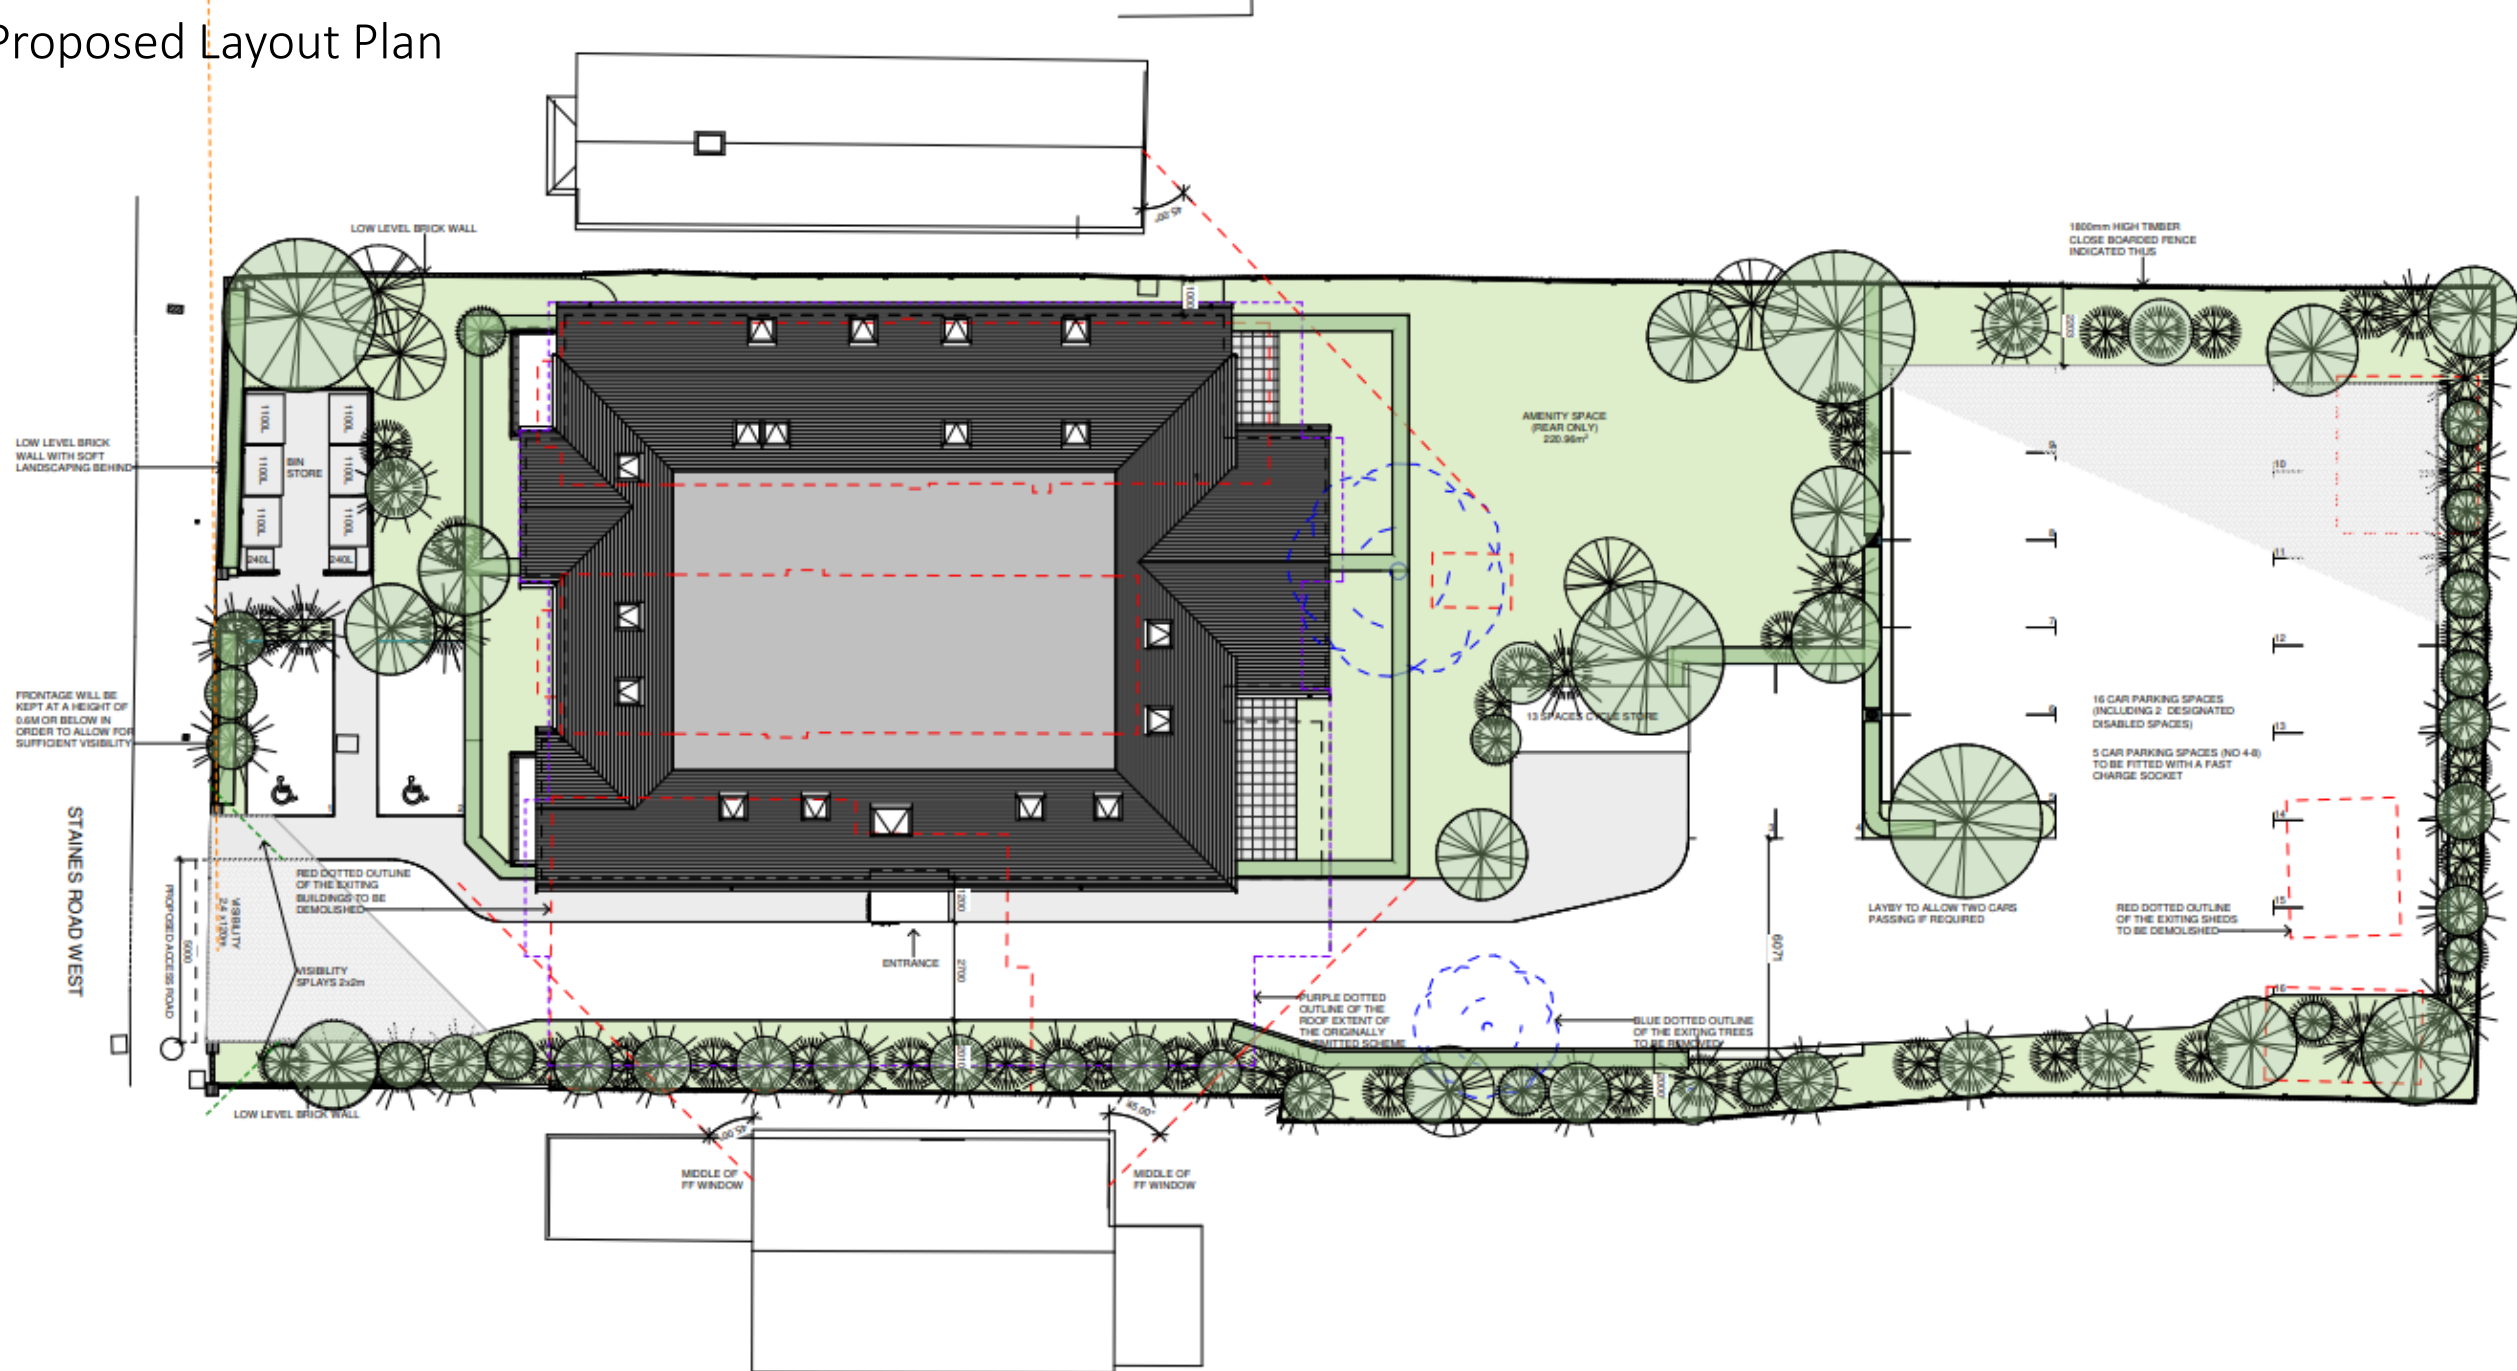


Proposed Floorplans

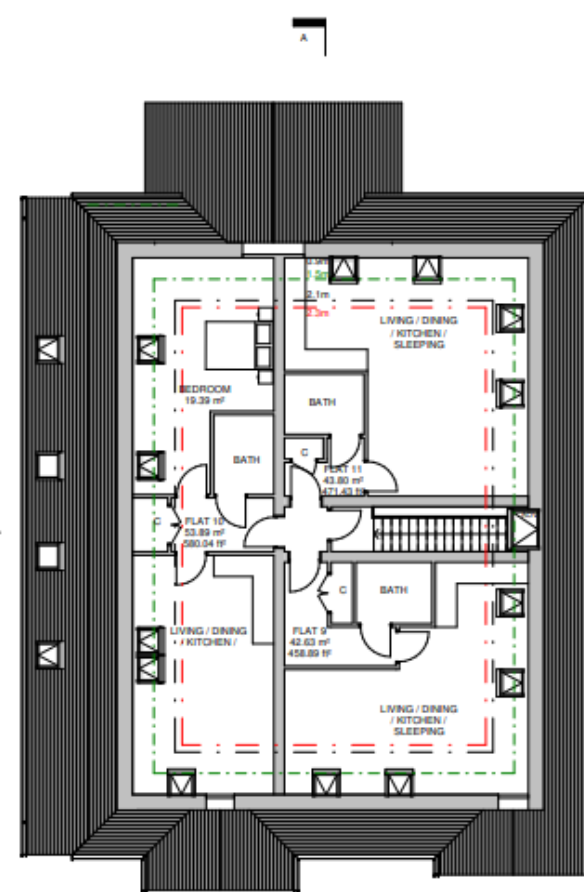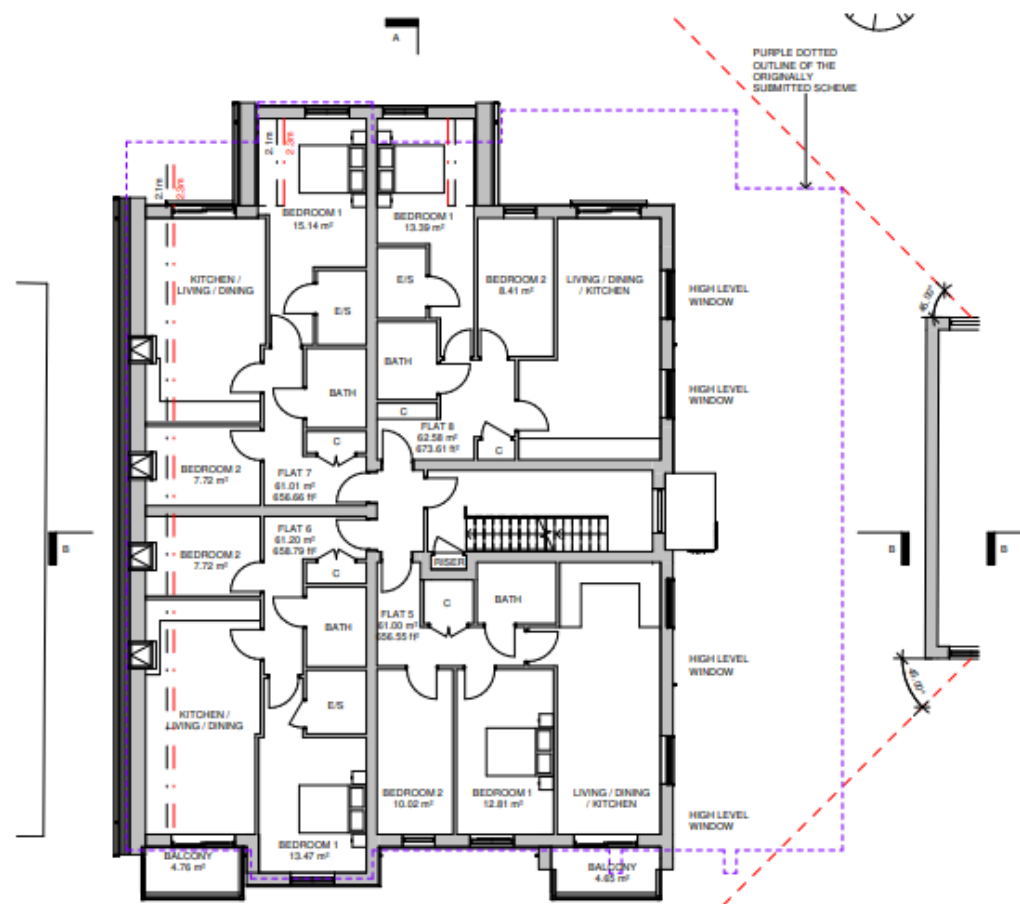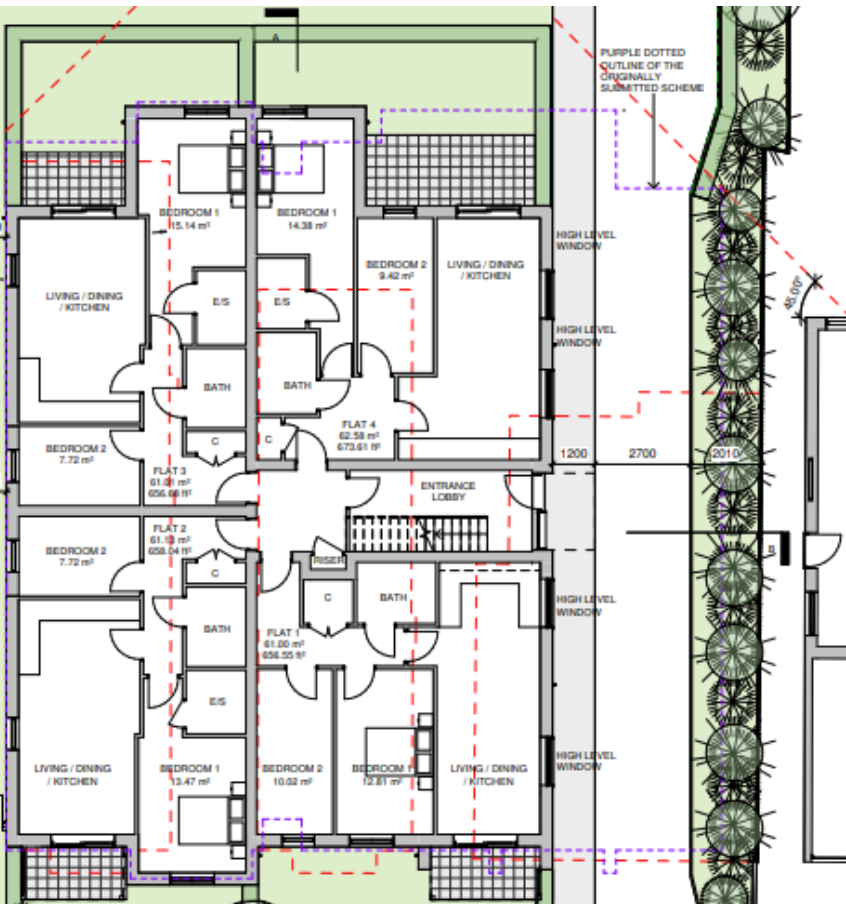

Proposed Elevations



2 Front / South Elevation
1:100

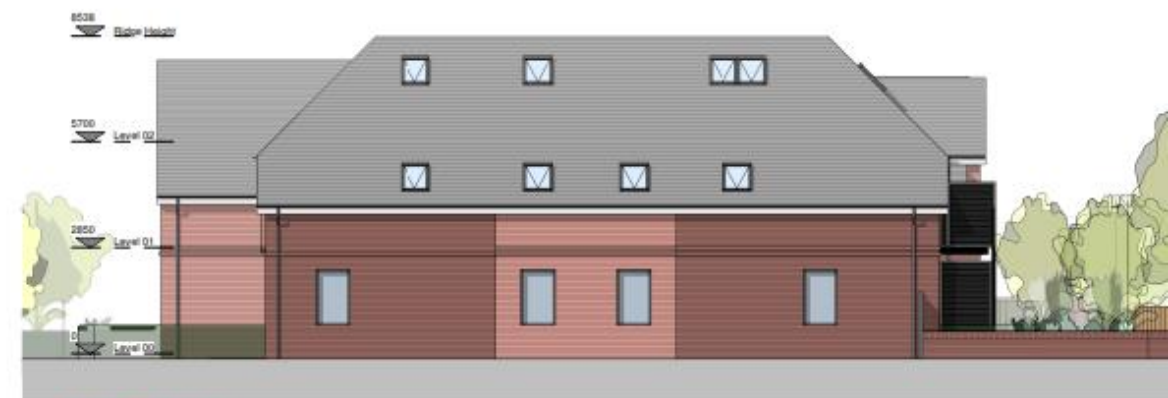

3 Side / West Elevation
1:100



4 Rear / North Elevation
1:100



5 Side / East Elevation
1:100

Proposed Front Elevation



3D View - Front

Proposed Rear Elevation



3D View - Rear