



Proposed Site Layout

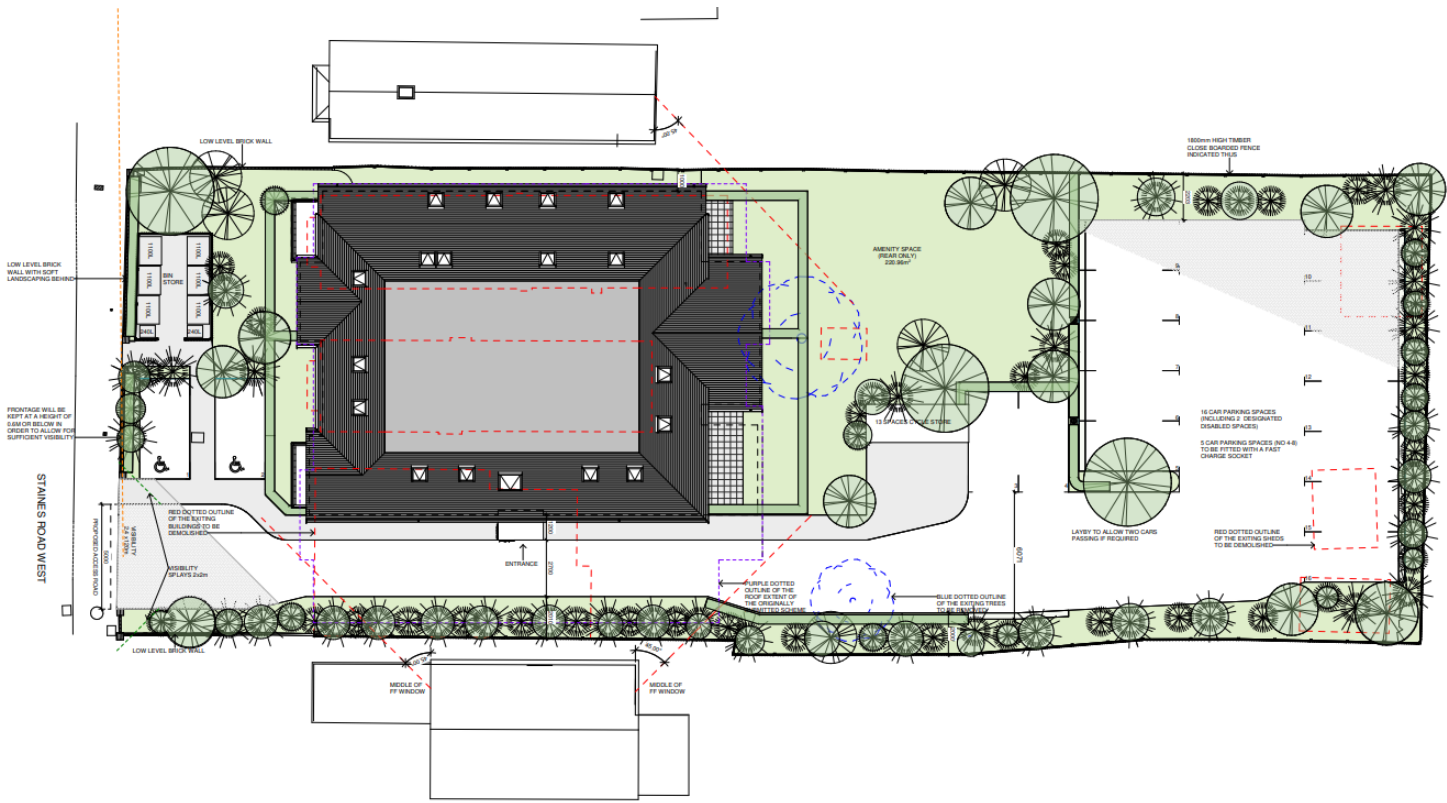

Proposed Floor Plans

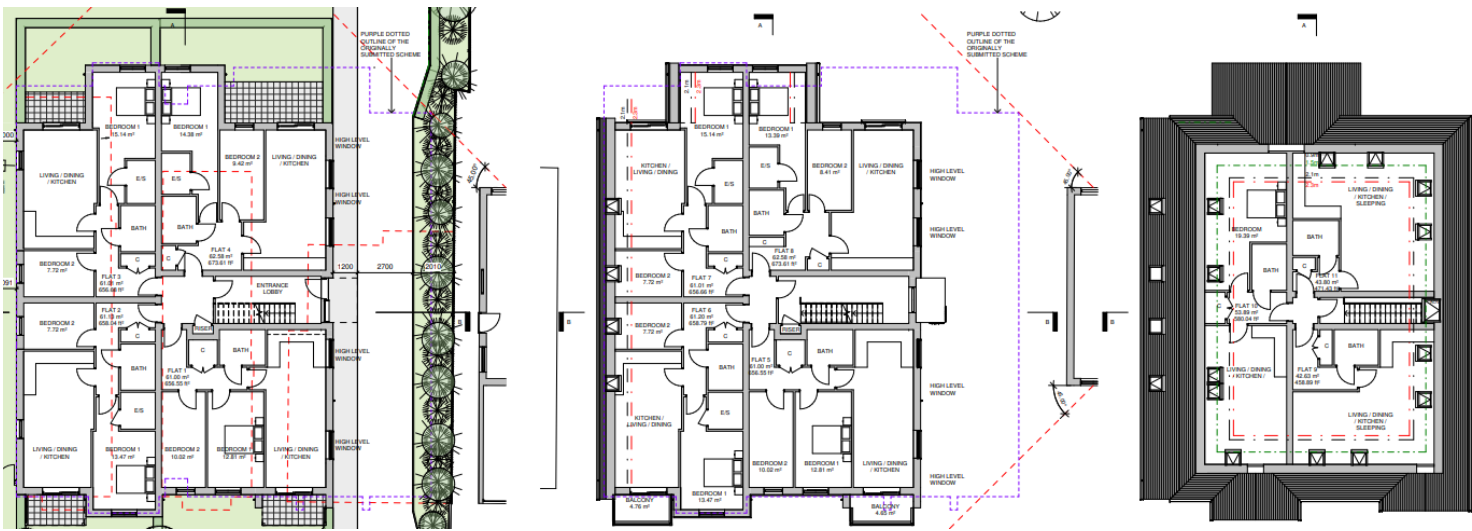


Proposed Elevations



2 Front / South Elevation
1:100



4 Rear / North Elevation
1:100

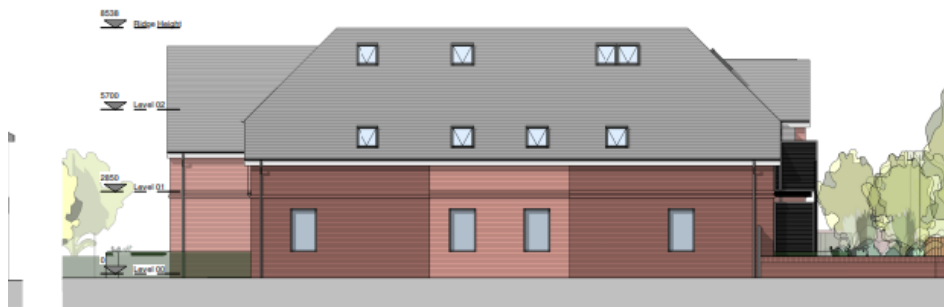

3 Side / West Elevation
1:100



5 Side / East Elevation
1:100