



Appendices 21/01472/FUL-Garage site To Rear Park Road, Stanwell


Existing layout plan

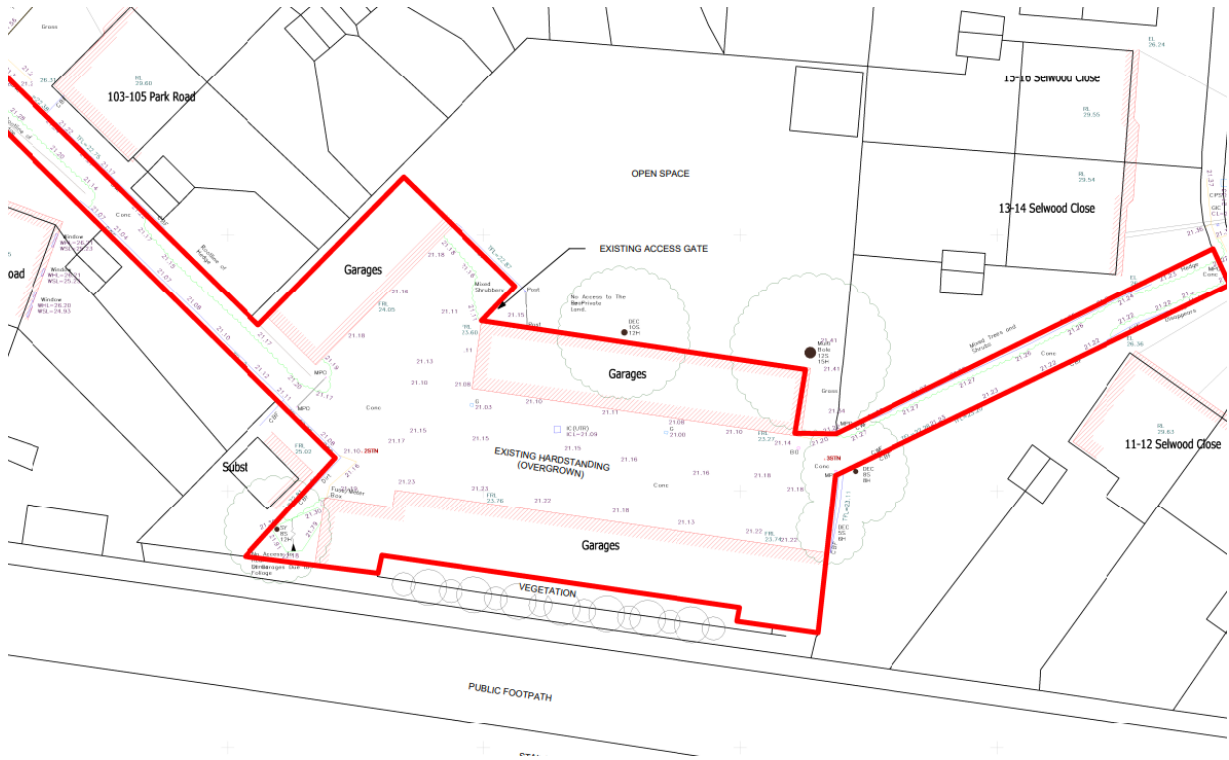

Proposed layout plan

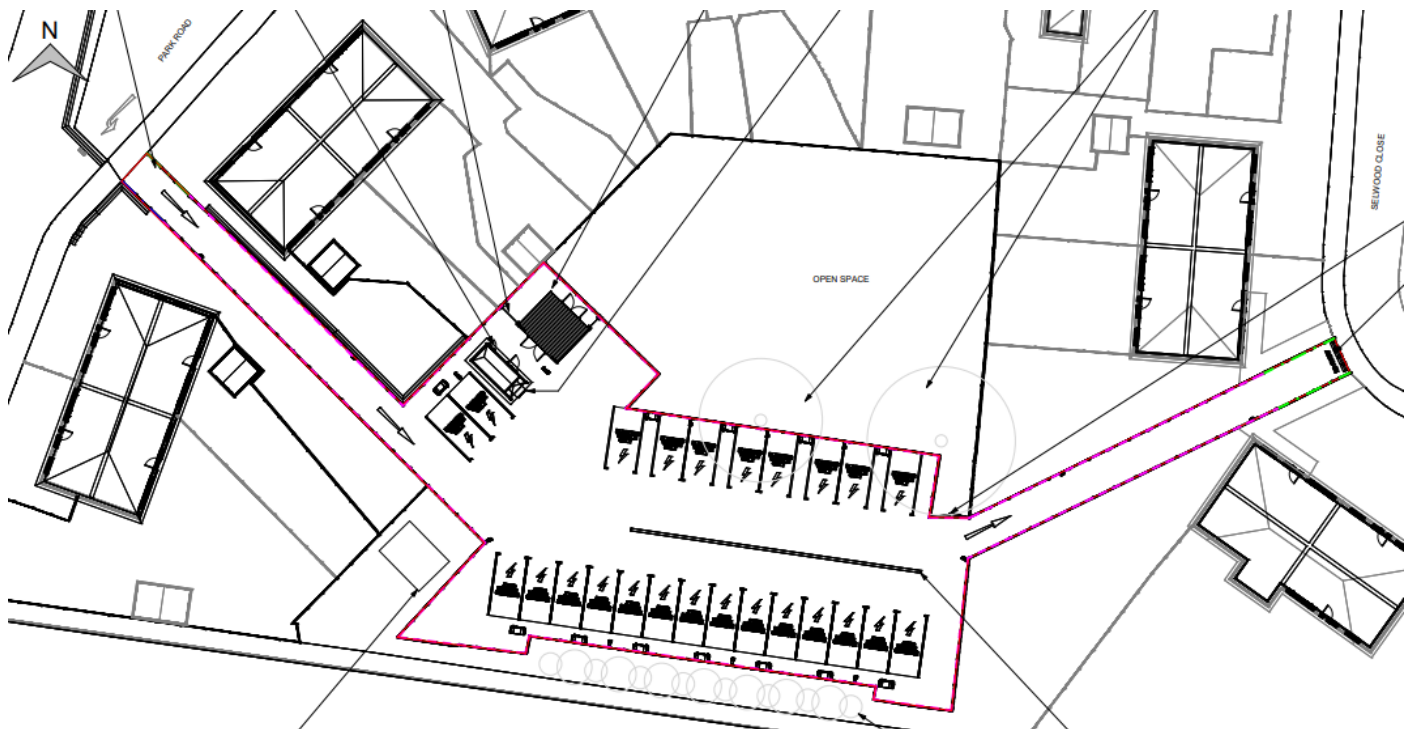


Proposed elevations

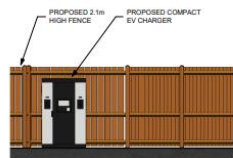


1 Section 1 Version 2
1:50




2 Section 2 Version 2
1:50

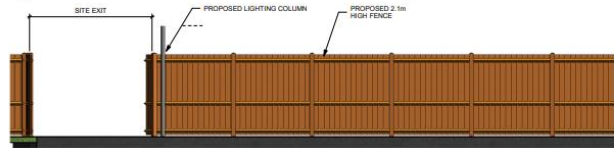


3 Section 3 Version 2
1:50

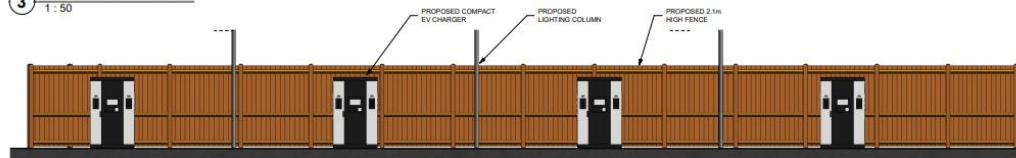


4 Section 4 Version 2
1:50

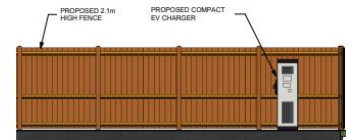

5 Section 5 Version 2
1:50

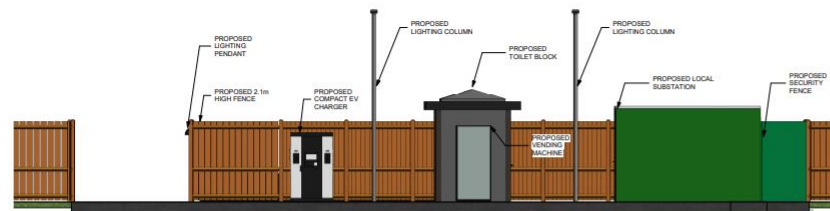


6 Section 6 Version 2
1:50

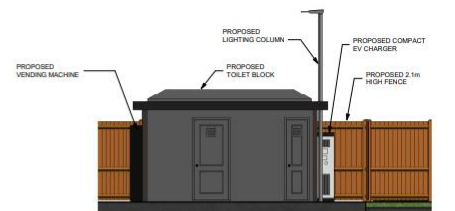

7 Section 7 Version 2
1:50



8 Section 8 Version 2
1:50

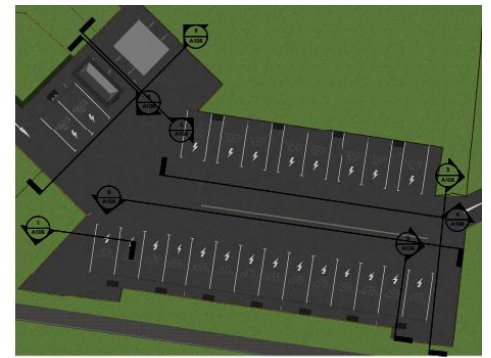

0 Site Sections Plan Version 2
1:200

SCALE 1:200