


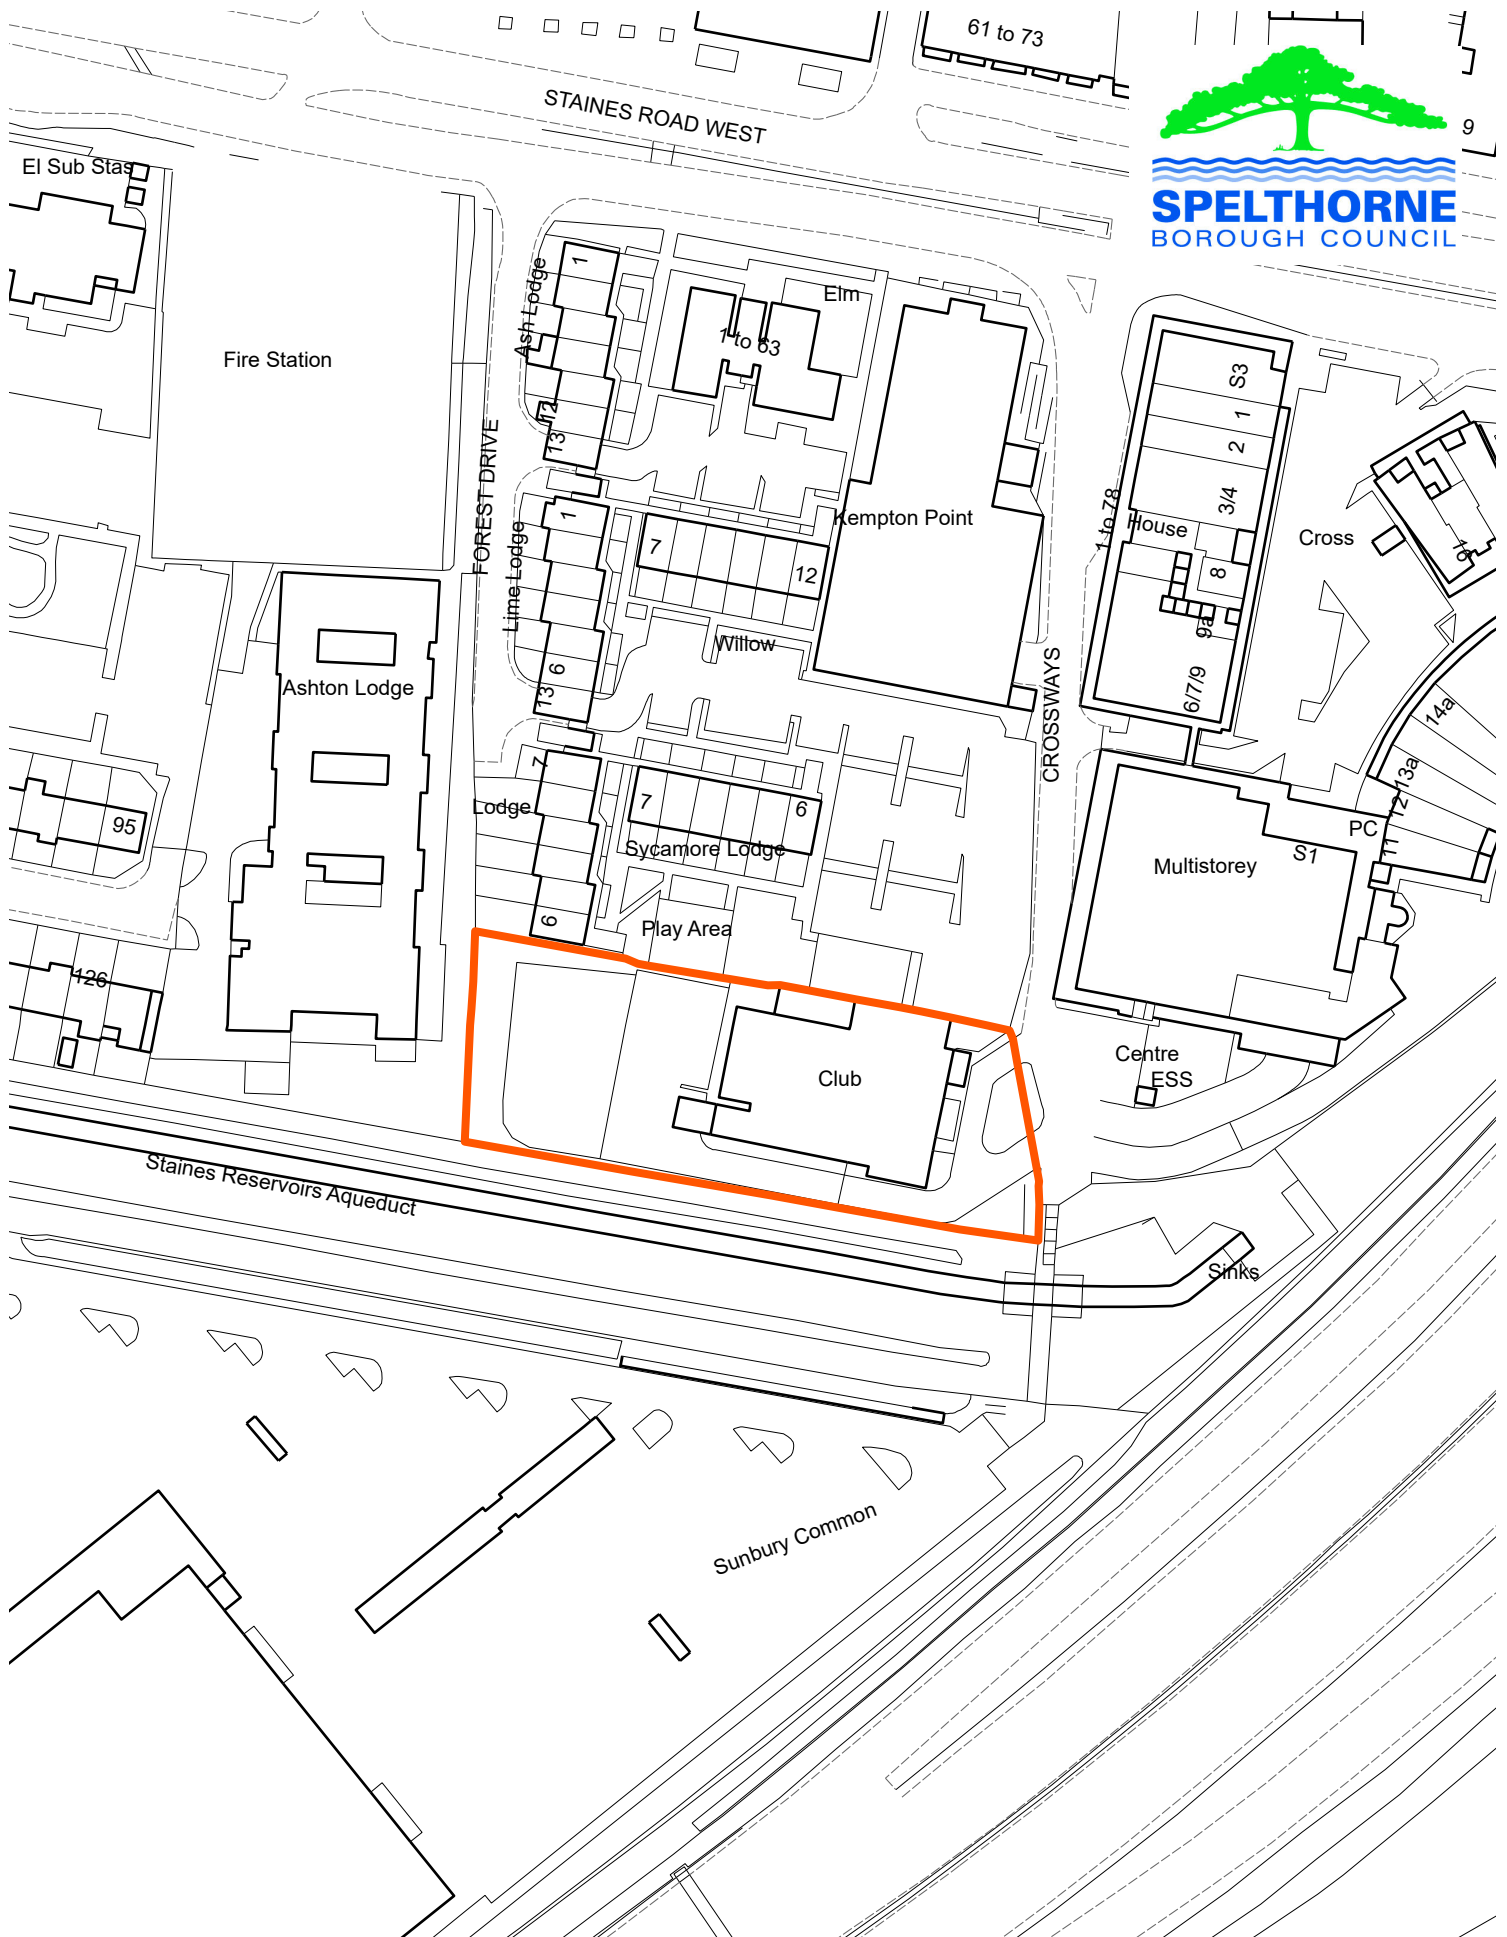

21/01801/FUL - Sunbury Cross Ex Services Assoc Club, Crossways,
Sunbury on Thames. TW16 7BG

Scale: 1:1,250

© Crown copyright and database rights 2019 Ordnance Survey 100024284.

N

