


15/01718/FUL and 15/01718/LBC
Bridge Street Car Park, Bridge Street,
Staines-upon-Thames

N
1:1,250

(c) Crown Copyright and database rights 2015 Ordnance Survey 100024284.



Staines Conservation Area

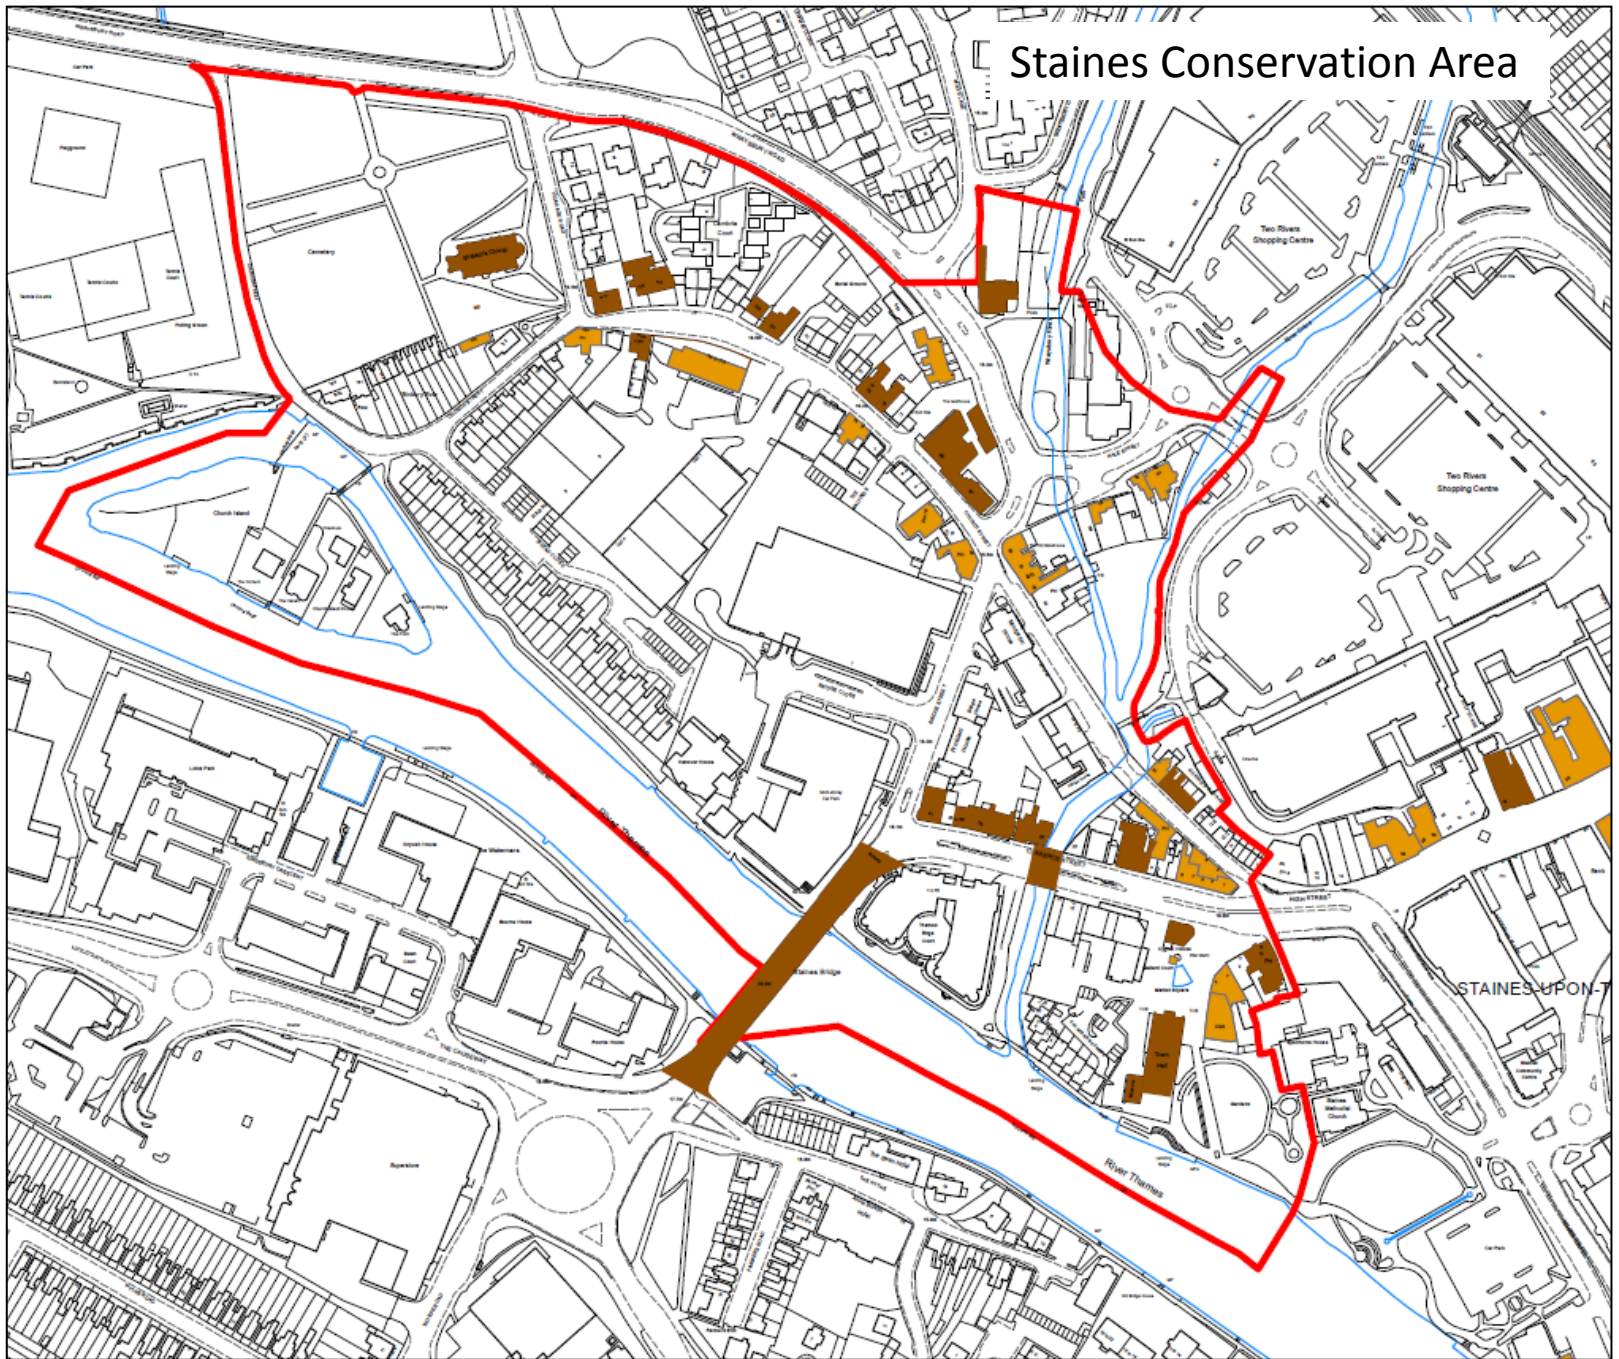



1 Topographic Elevation - South
1:100

2



2 Elevation - South
1:100


CLIENT

STRUCTURAL ENGINEER

SERVICES ENGINEER

CONSULTANT

KEY PLAN

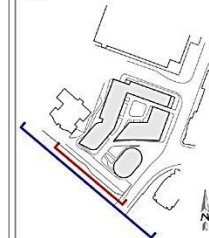

NOTES

THIS DRAWING IS PROTECTED BY COPYRIGHT.

P2	12.02.18	Tower detail updated	CT	REB
P1	18.12.18	Revised Site Character	AW	REB
As	18.12.18	Commenced	DM	CHD
Drawing				

Issue Date
PRELIMINARY

Project
**Bridge Street
Staines-upon-Thames**

Drawing Title
Proposed South Elevation

Client	Date	Scale @ A1	Alt. Ref.
JAC	18.11.2018	VARIES	--
Approved Project No.	Drawing Number	Rev.	
A10875	D 0201	P2	



1 Topographic Elevation - East
1/20



2 Elevation - East
1/20


CLIENT

STRUCTURAL ENGINEER

SERVICES ENGINEER

CONSULTANT

KEY PLAN

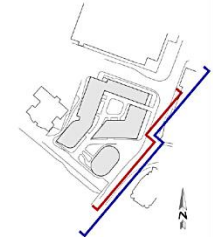

NOTES:
THIS DRAWING IS PROTECTED BY COPYRIGHT.

PP 12.03.18	Township revised	TS	RB/B
PP 18.02.19	Issued for Planning	NAF	RB/B
NA	Draw	Complete	Drawn
Revised			

PRELIMINARY

tp bennett
architecture
interiors
planning

One Avenue Blvd, London SE1 0NE UK +44 (0)20 7998 0000 www.tpbennett.com

Project
Bridge Street
Staines-upon-Thames

Drawing title
Proposed East Elevation

Drawn	DAK	Check	DAK	AI Ref	
JAC	18.11.2019	WAVES			

© tp bennett Projects Drawing Number Rev
A10875 D 0200 P2



1 Topographic Elevation - West
1:300



2 Elevation - West
1:300

CLIENT

STRUCTURAL ENGINEER

SERVICES ENGINEER

CONSULTANT

KEY PLAN

NOTES:
THIS DRAWING IS PROTECTED BY COPYRIGHT.

P2	12.02.18	Tower Block Revised	AC	HEB
P1	18.12.18	Issue For Planning	MAK	HEB
Iss	Date	Comment	Drawn	Checked

Issue Date

PRELIMINARY

tp bennett
architecture
interiors
planning

One America Street, London SE1 0NE UK, +44 (0) 20 7298 8200 www.tpbennett.com

Project

Bridge Street
Staines-upon-Thames

Drawing Title

Proposed West Elevation

Drawn	CHK	Scale	1:300	AC Ref.	
JAC	18.11.2016	VARIES			

tp bennett Project No.	Drawing Number	Rev.
A10875	D 0202	P2



1 Topographic Elevation - North
1:50



2 Elevation - North
1:20

CLIENT

STRUCTURAL ENGINEER

SERVICES ENGINEER

CONSULTANT

KEY PLAN

NOTES
THIS DRAWING IS PROTECTED BY COPYRIGHT.

P2	13.03.16	Tower detail revised	CY	REB
P1	19.02.16	Revised Site Planning	AW	REB
No.	Disc	Comment	Drawn	Check

PRELIMINARY

tp bennett
architecture
interiors
planning

One Abchurch Lane, London, EC4N 3DF, UK, +44 (0) 20 7300 2000 www.tpbennett.com

Project
Bridge Street
Staines-upon-Thames

Drawn Title
Proposed North Elevation

Drawn	Disc	Scale	Alt Ref
JAC	16.11.2015	VAREB	-

tp bennett Project No	Drawing Number	Rev
A10875	D 0203	P2

NEEDS AGENCY PROJECTS ARCHITECTURE AND INTERIORS
www.needsagency.com









