


Premises Plan

Appendix C

Royal Grill & Desserts
98 Windmill Road, Sunbury-on-Thames, TW16 7HB

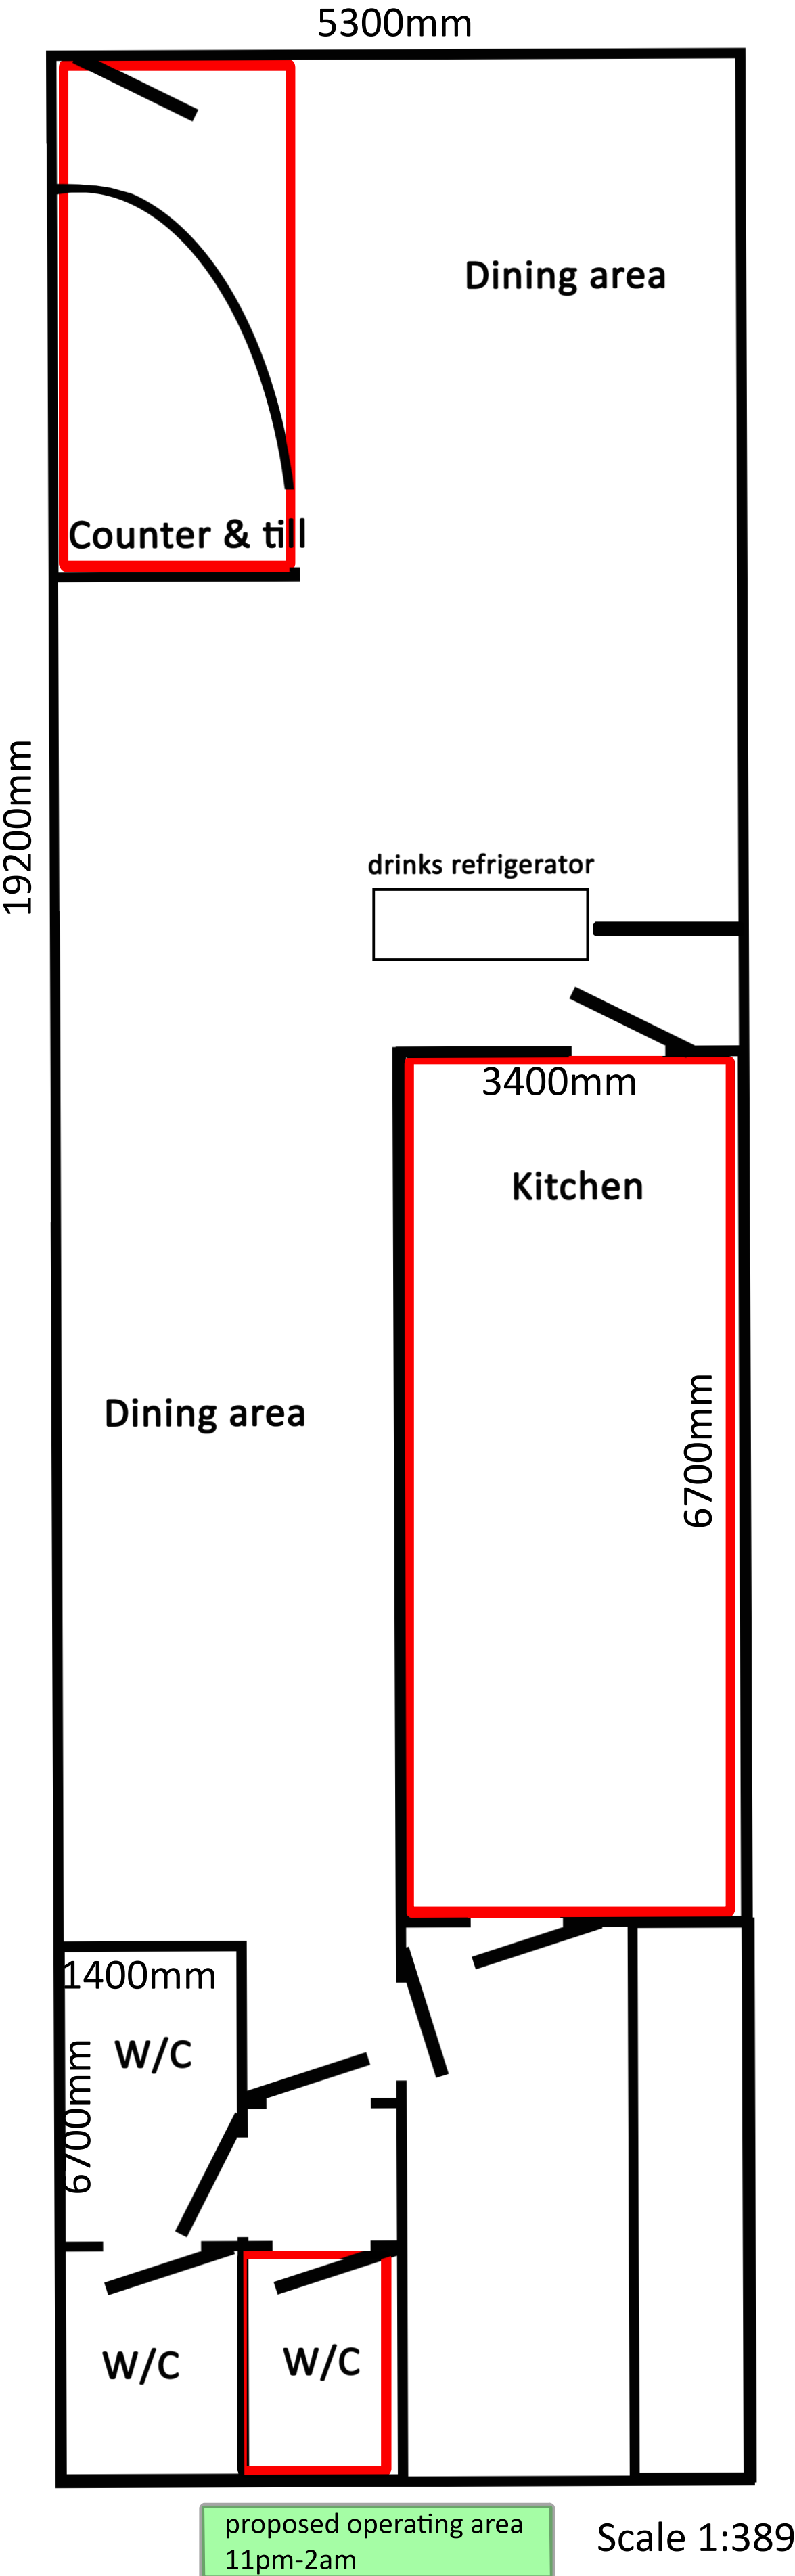

Scale 1:389