


NOTES



1 COPYRIGHT The contents of this drawing may not be reproduced in whole or in part without the written permission of Fibonacci-Architects Limited

REVISION

REV	DESCRIPTION	DATE	BY	CKD

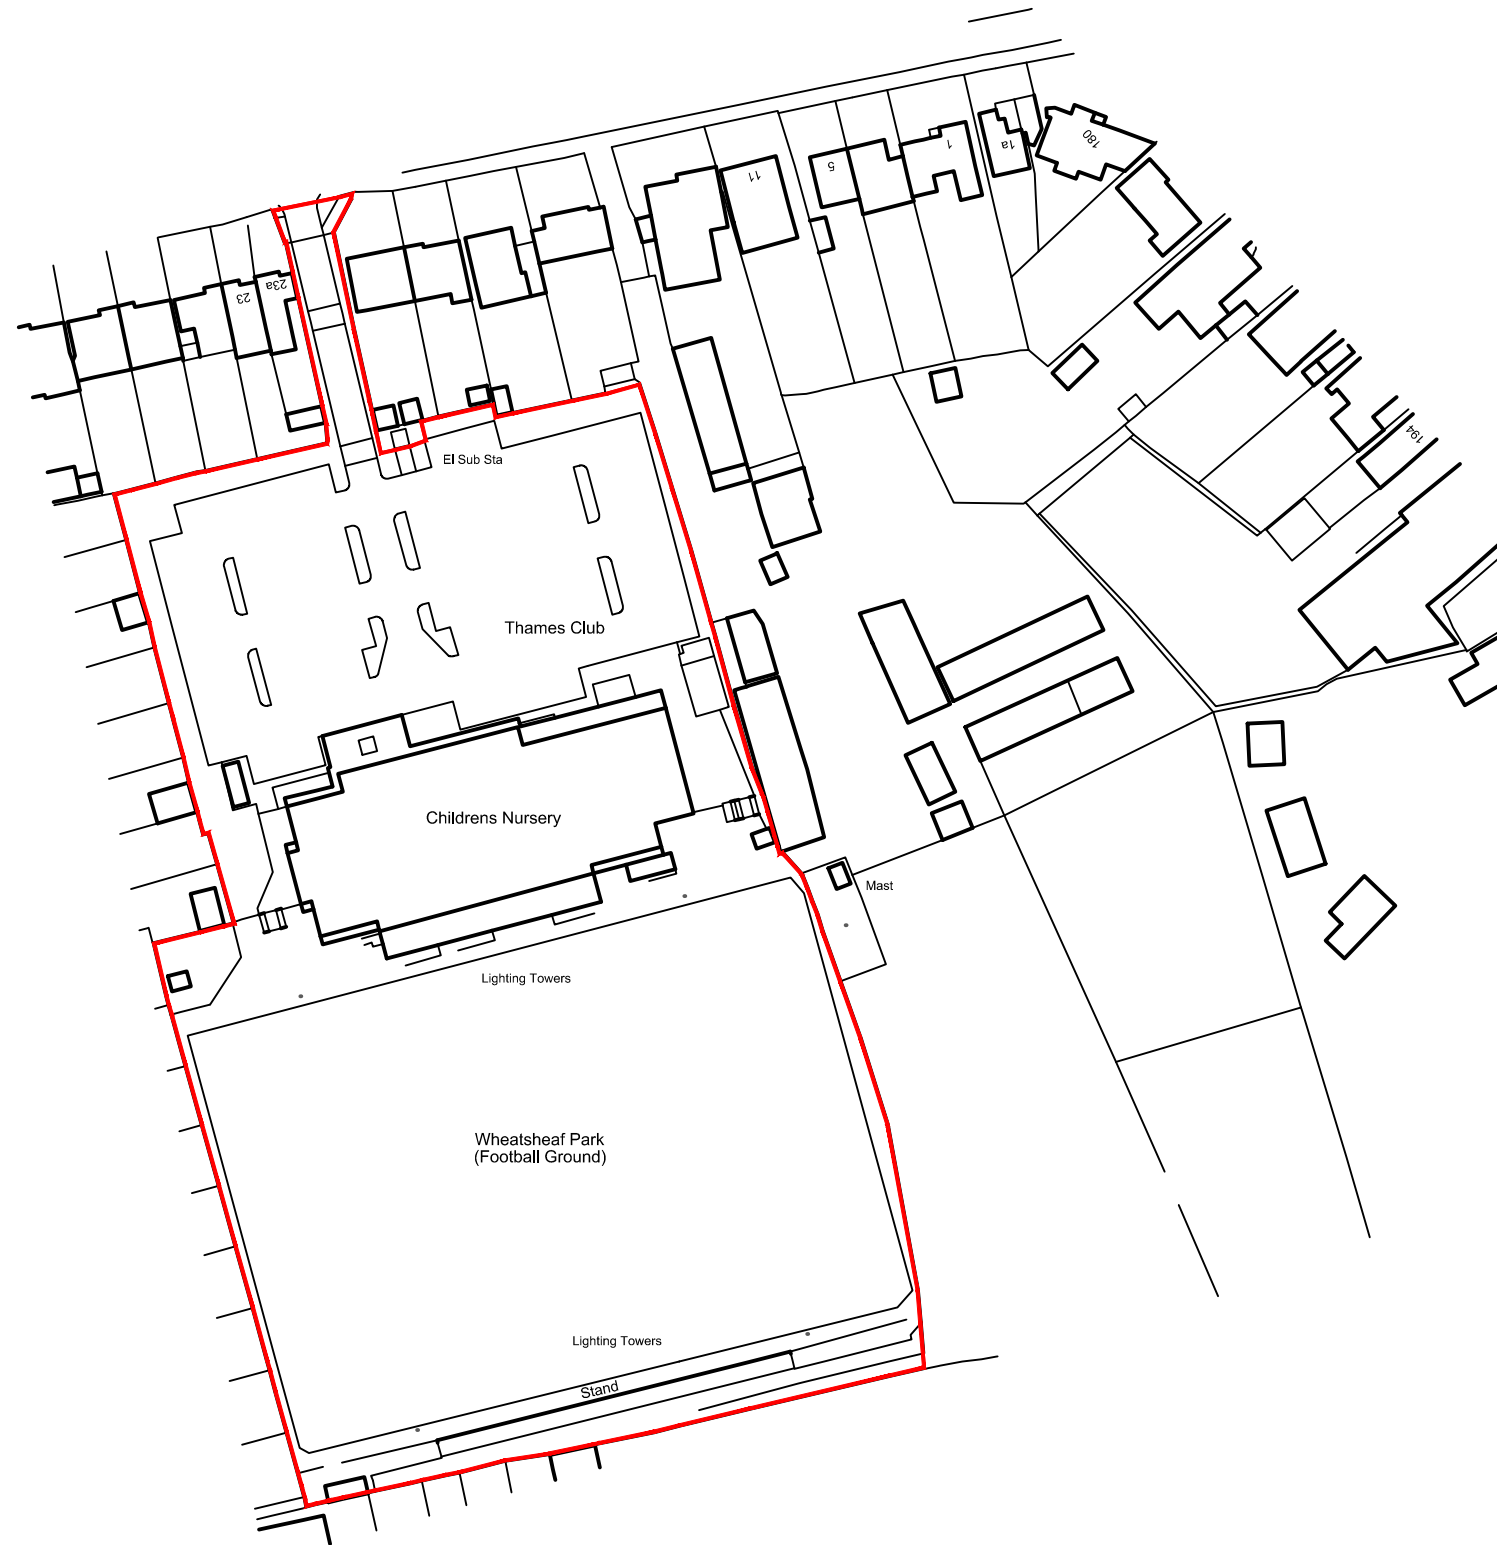

Ordnance Survey, (c) Crown Copyright 2023. All rights reserved. Licence number 100022432

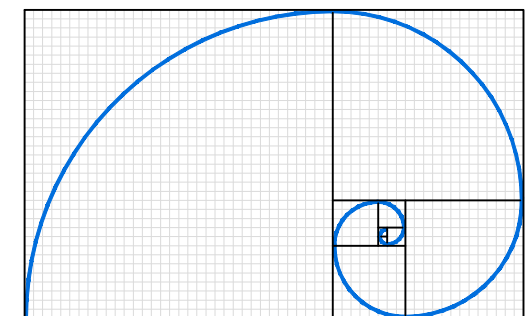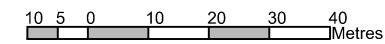

**FIBONACCI-ARCHITECTS**

The Barons : 46 Church Street : Reigate : Surrey : RH2 0AJ  
www.fibonacci-architects.co.uk

PROJECT

**THE THAMES CLUB  
WHEATSHEAF LANE  
STAINES**

DRAWING

**PROPERTY PLAN**

DRAWN	CKD	DATE	SCALE	DRG No	REVISION
DMM	DMM	Sept 2023	1:1250 @ A3	<b>6438 L 007</b>	-