



Car Park map changes proposed, as follows:



1) Laleham Park car park (current):

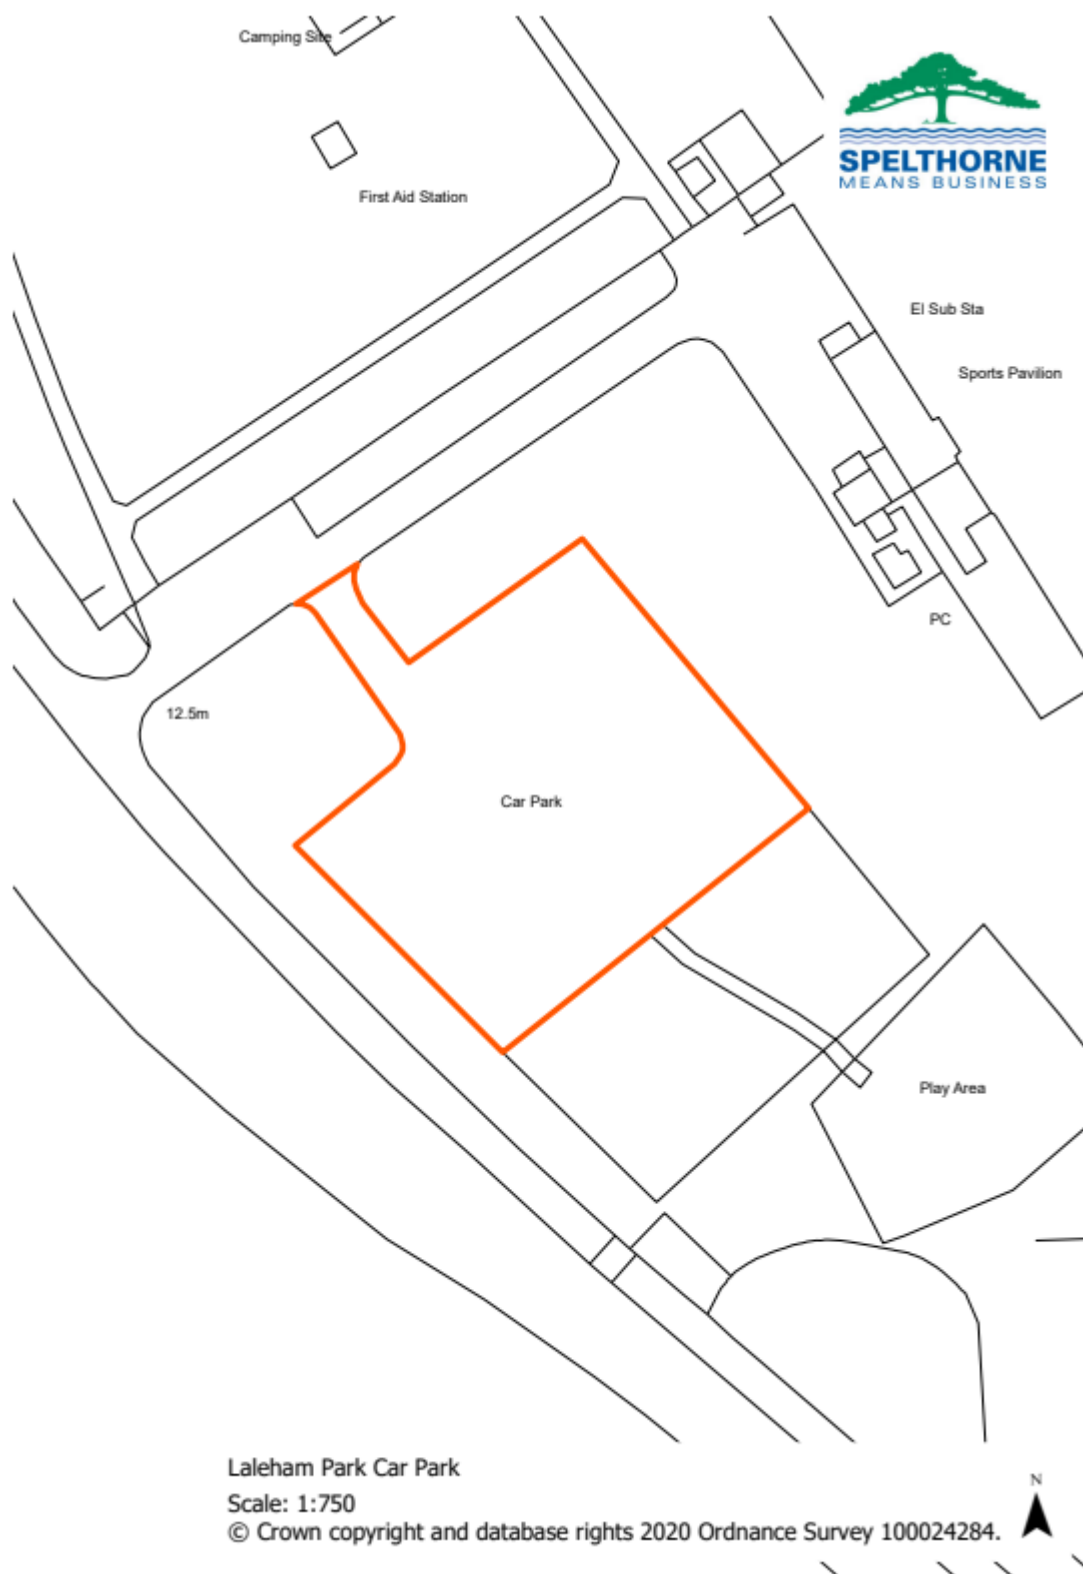

2) Laleham Park car park (ammended):

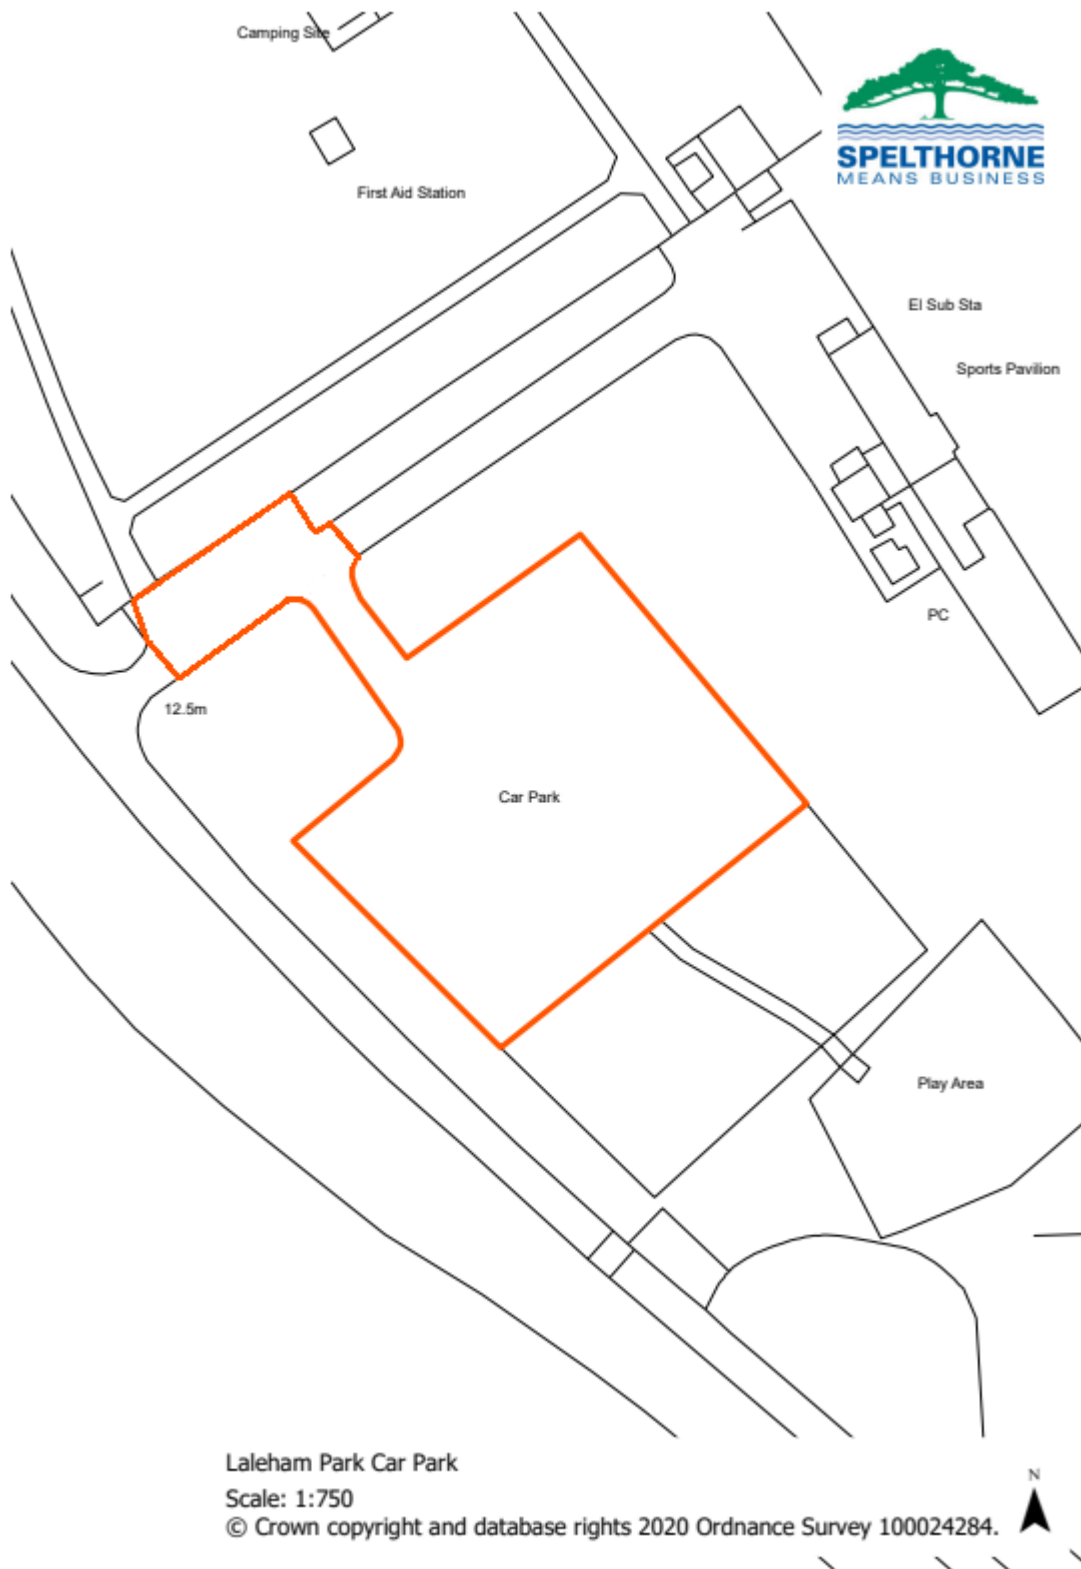


Laleham Park Car Park

Scale: 1:750

© Crown copyright and database rights 2020 Ordnance Survey 100024284.

3) Elmsleigh Road car park (current):

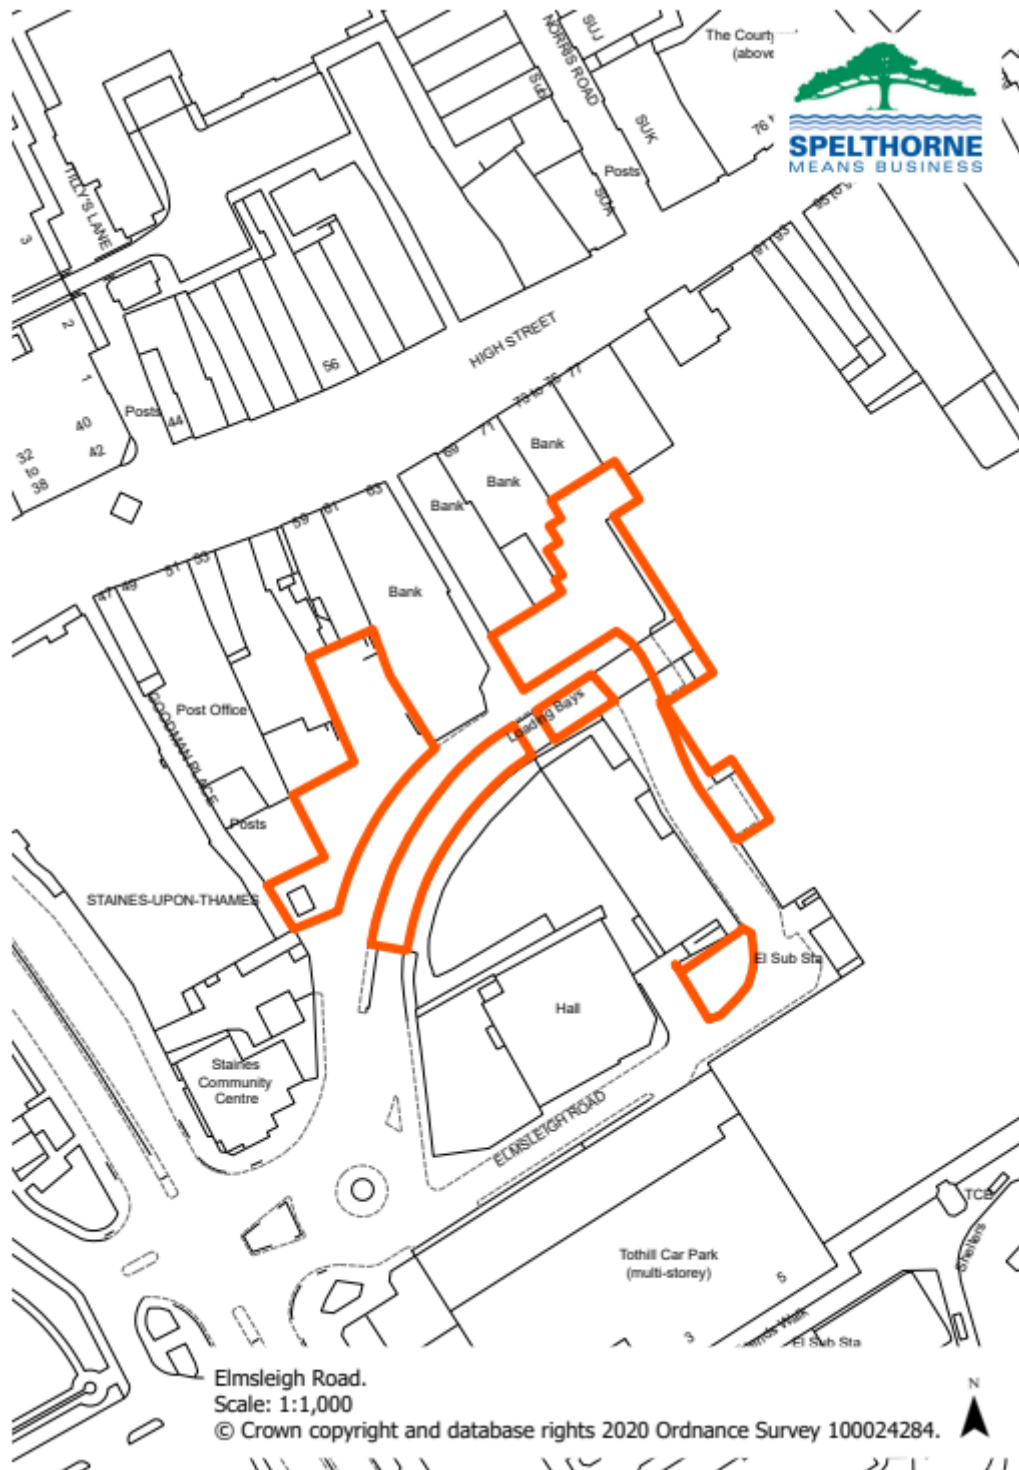

4) Elmsleigh Road car park (ammended):

