


PROPOSED LICENCE PLAN

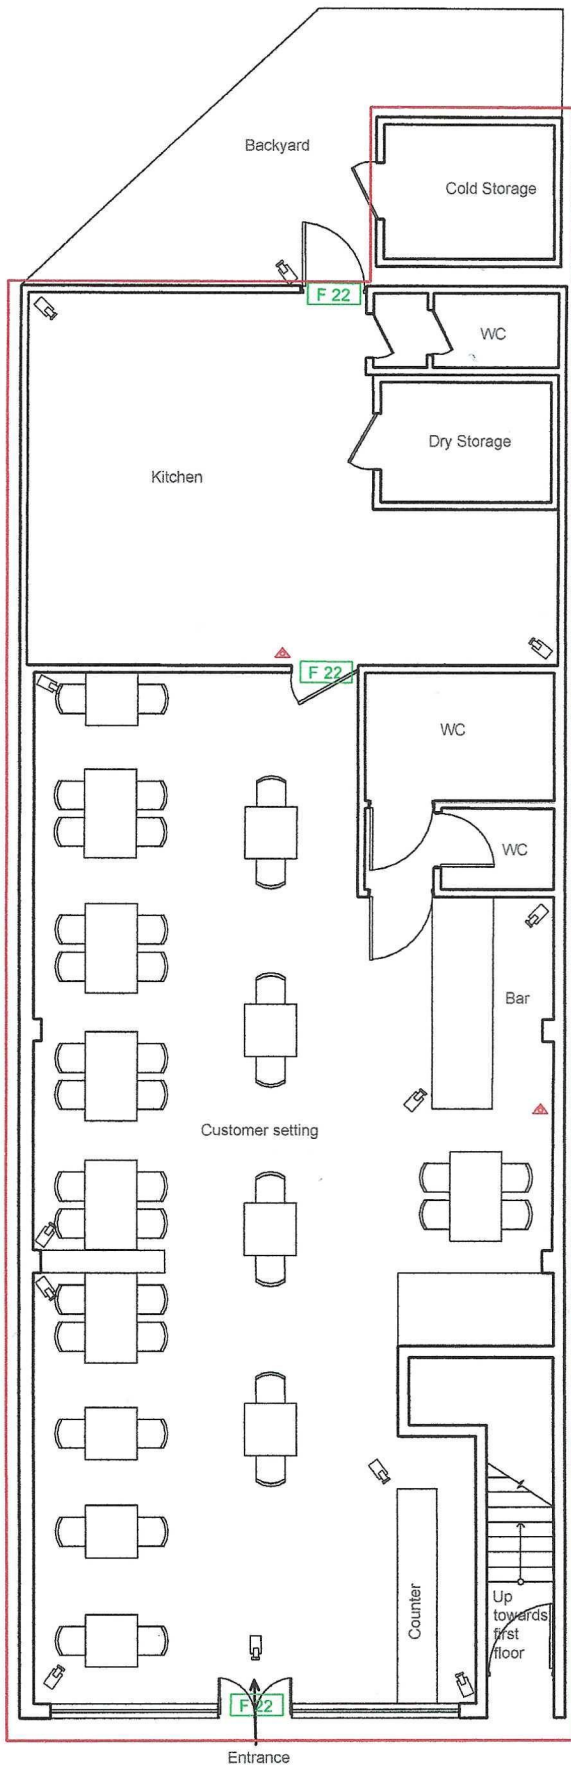

Property Address:

KESARI KEBAB
 12 Woodlands Parade,
 Ashford TW15 1QD

Drawing No. AC041

Date: 13/05/24

Key

Scale : 1:100

Paper : A4



Fire Extinguisher



Fire Exit Signs



CCTV Cameras



Licensable Area

CCTV Recordings 31 Days