


PROPOSED LICENCE PLAN

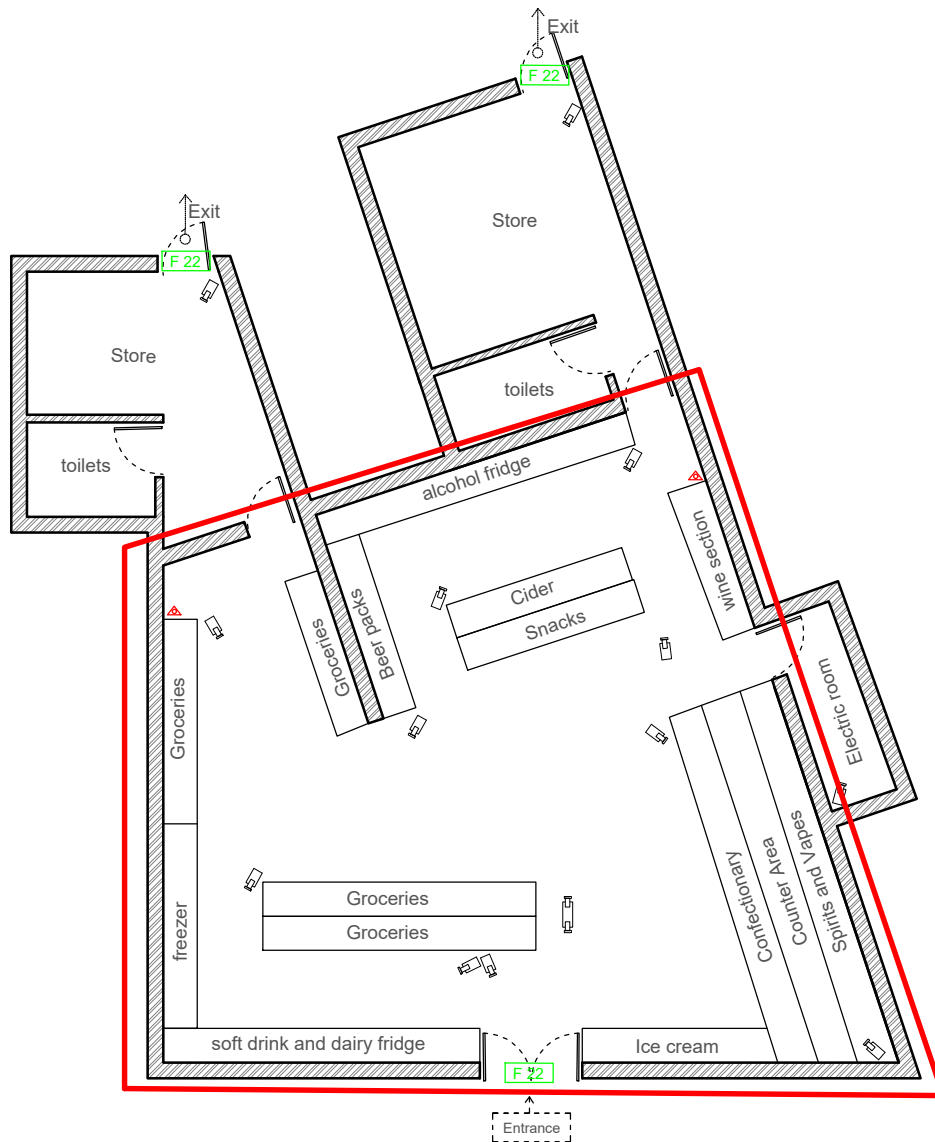

Property Address:

7-9 High Street
Shepperton
TW17 9AJ

Drawing No. AC171

Date: 24/06/25

Key	Scale : 1:100	Paper : A4
	Fire Extinguisher	
	Fire Exit Signs	
	CCTV Cameras	
	Licensable Area	

CCTV Recordings 31 Days