


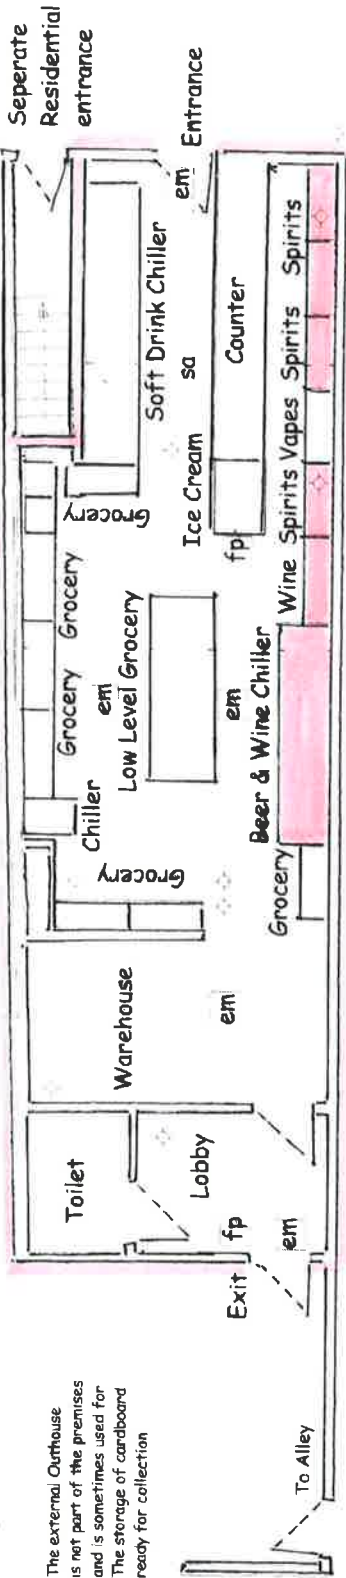

- Key
- em Emergency Lighting
 - fp Fire Extinguisher
 - sa Smoke Alarm
 - CCTV camera

The external Outhouse is not part of the premises and is sometimes used for the storage of cardboard ready for collection



Tony's Food & Wine
149 High Street
Staines
TW18 4PA
Drawing Ref: RB2011
Drawn by RB Retail & Licensing Services Ltd
Date: 7th June 2025