


Existing site layout plan

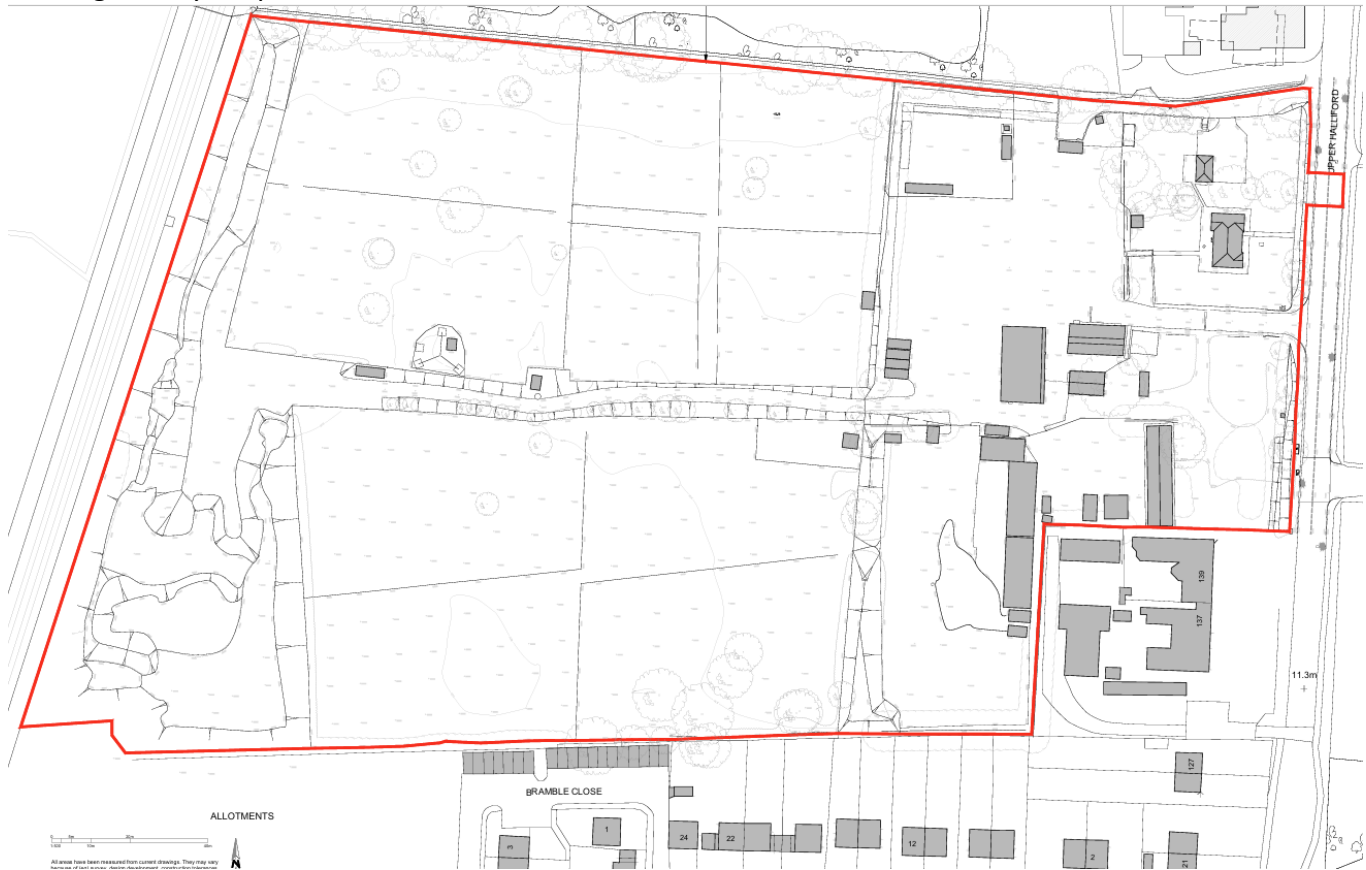

Proposed development zone height parameter plan



Proposed site access/Egress Parameter plan



Proposed land use parameter plan



Indicative proposed coloured site plan




Indicative proposed site plan



Indicative proposed elevations  
Indicative elevation within the site








Indicative Street scene elevation

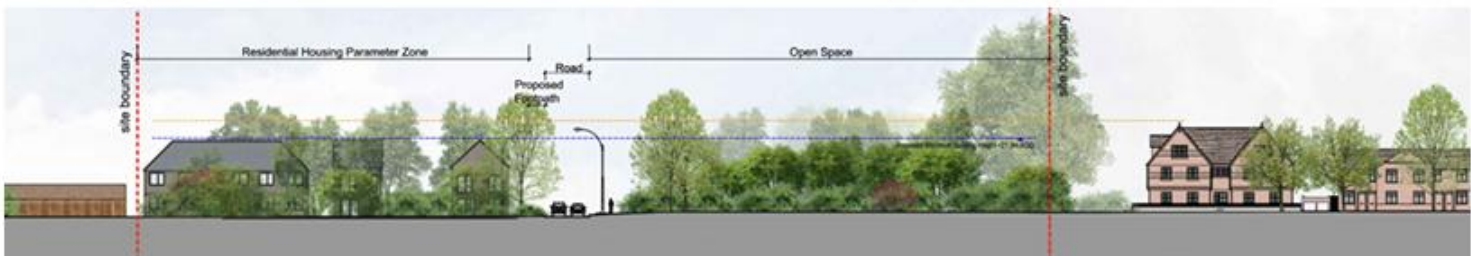

2 Proposed Section BB  
1:500

Indicative proposed floor plans

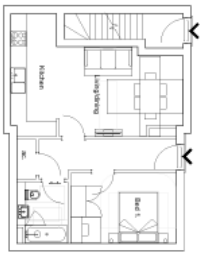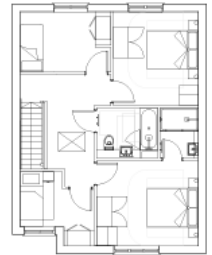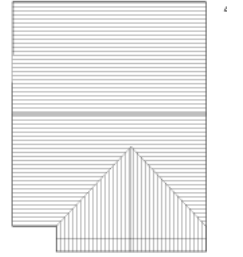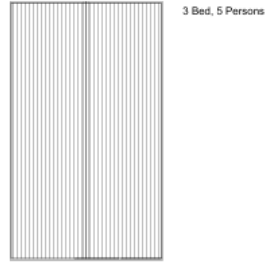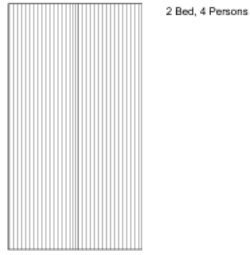


1 Indicative 1 Bed Maisonette Layout  
1:100



2 Indicative 2 Bed House Layout  
1:100



3 Indicative 3 Bed House Layout  
1:100

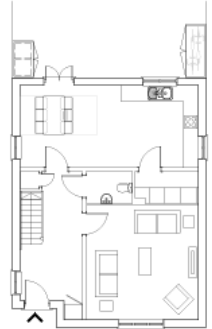

4 Indicative 4 Bed House Layout  
1:100

115 School Road  
26/00017/FUL