


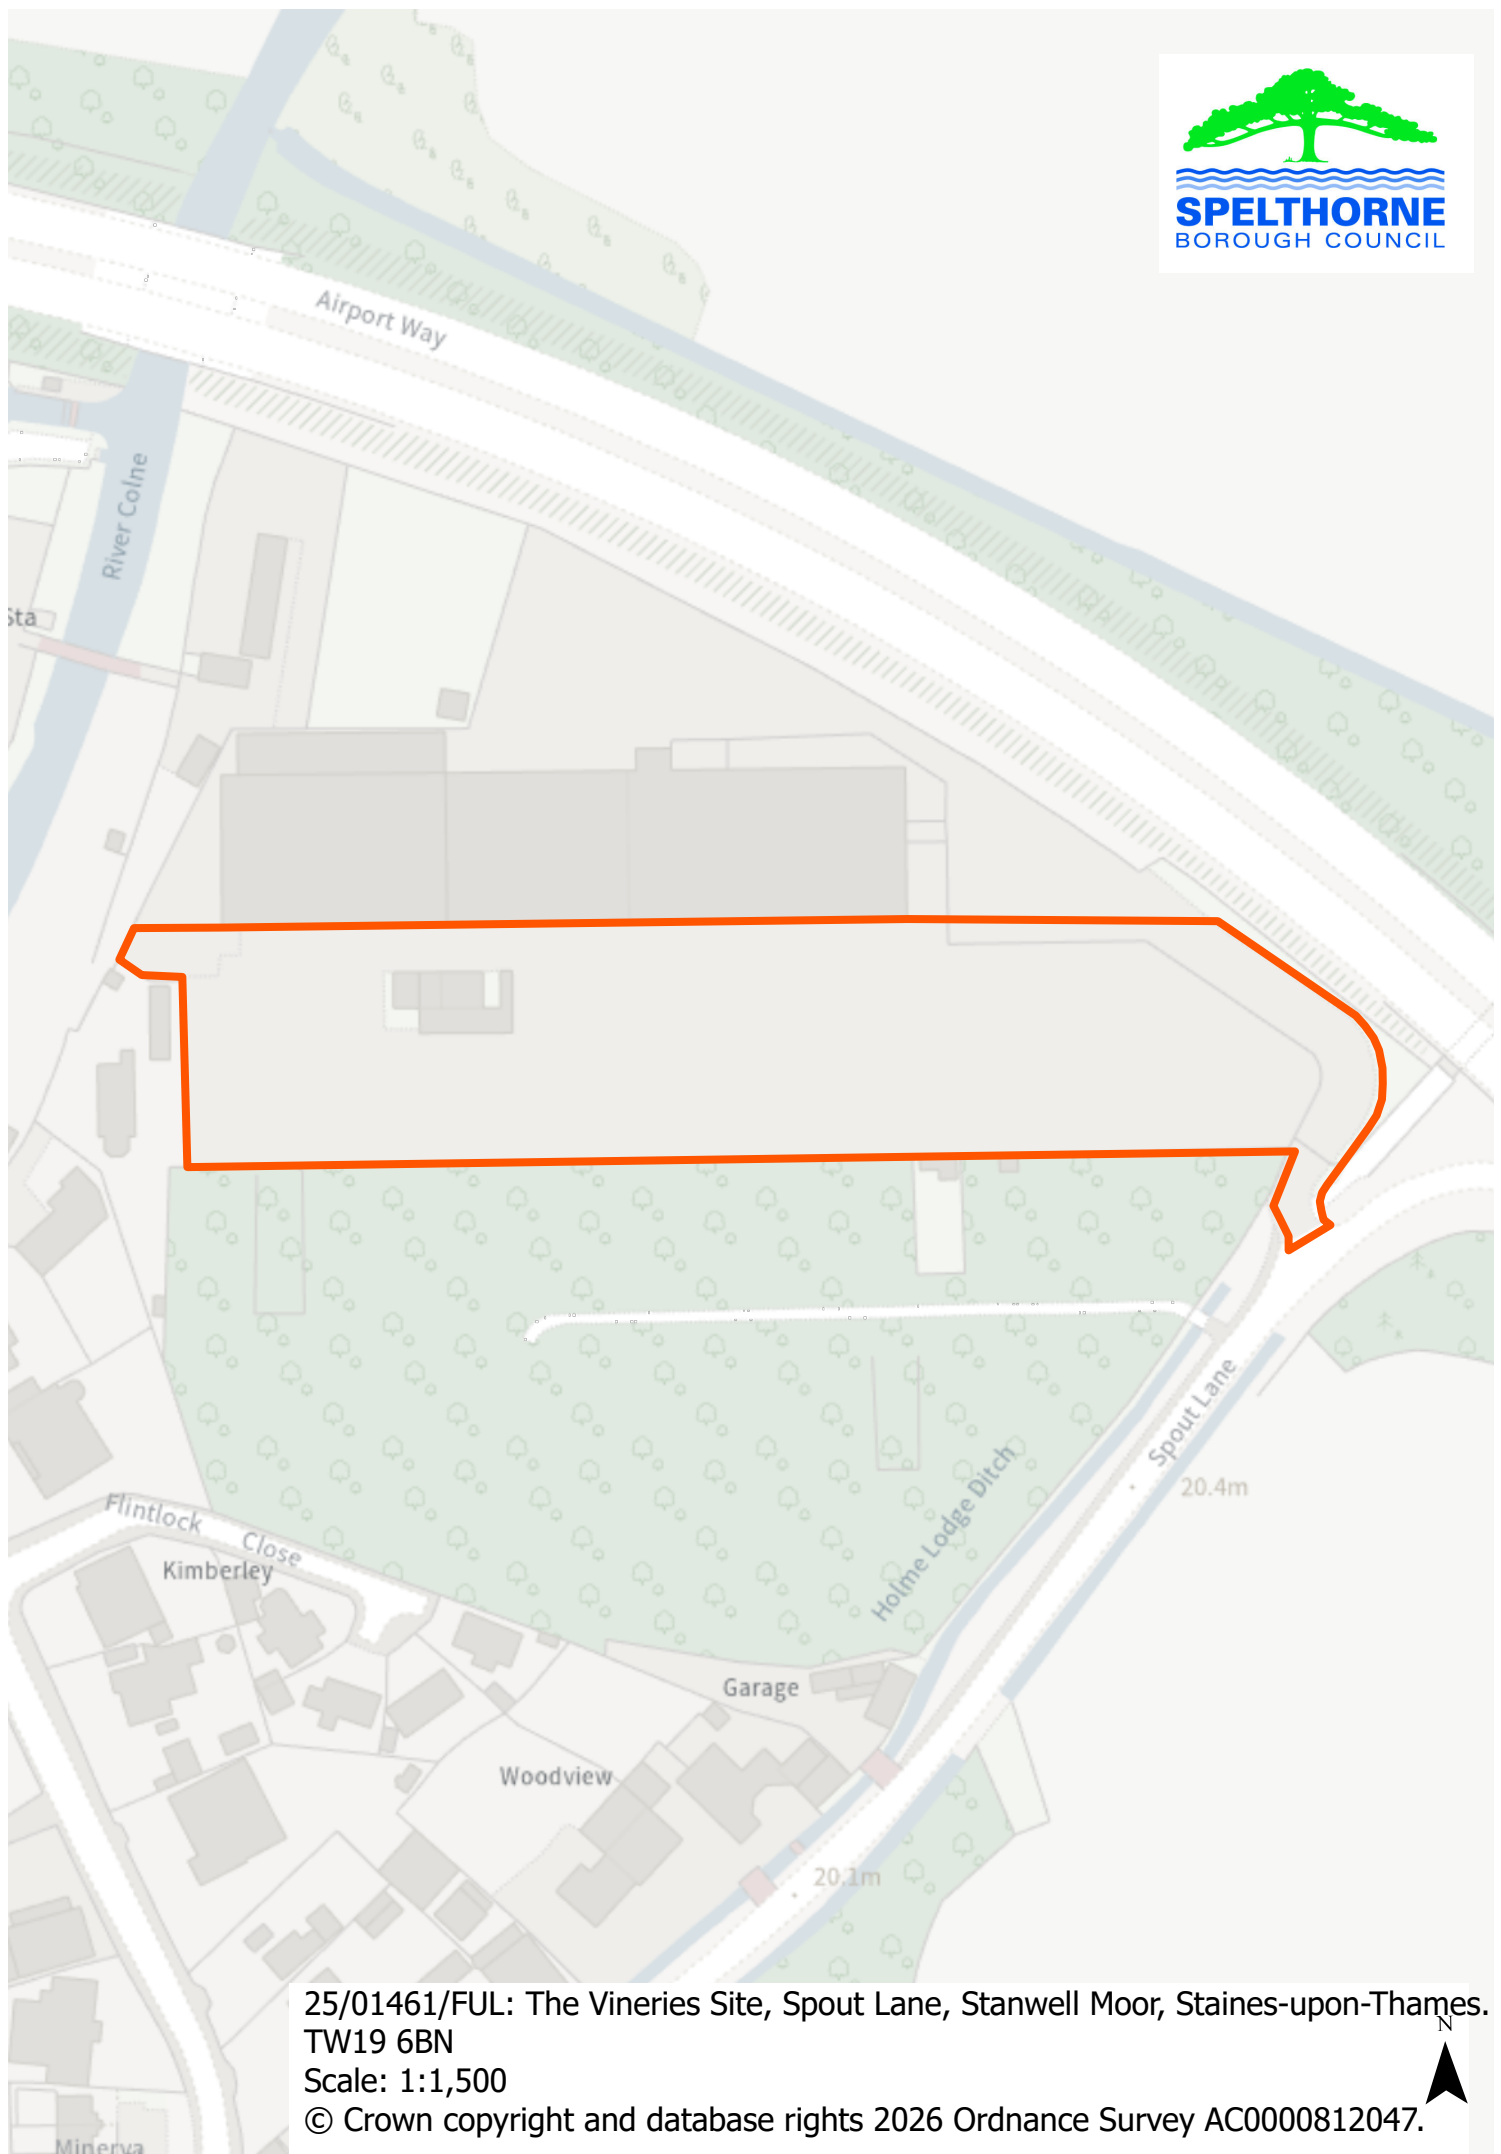

25/01461/FUL: The Vineries Site, Spout Lane, Stanwell Moor, Staines-upon-Thames.  
TW19 6BN

Scale: 1:1,500

© Crown copyright and database rights 2026 Ordnance Survey AC0000812047.