



APPENDICES - 25/01461/FUL

The Vineries Site, Spout Lane, Stanwell Moor, TW19 6BN

LOCATION PLAN

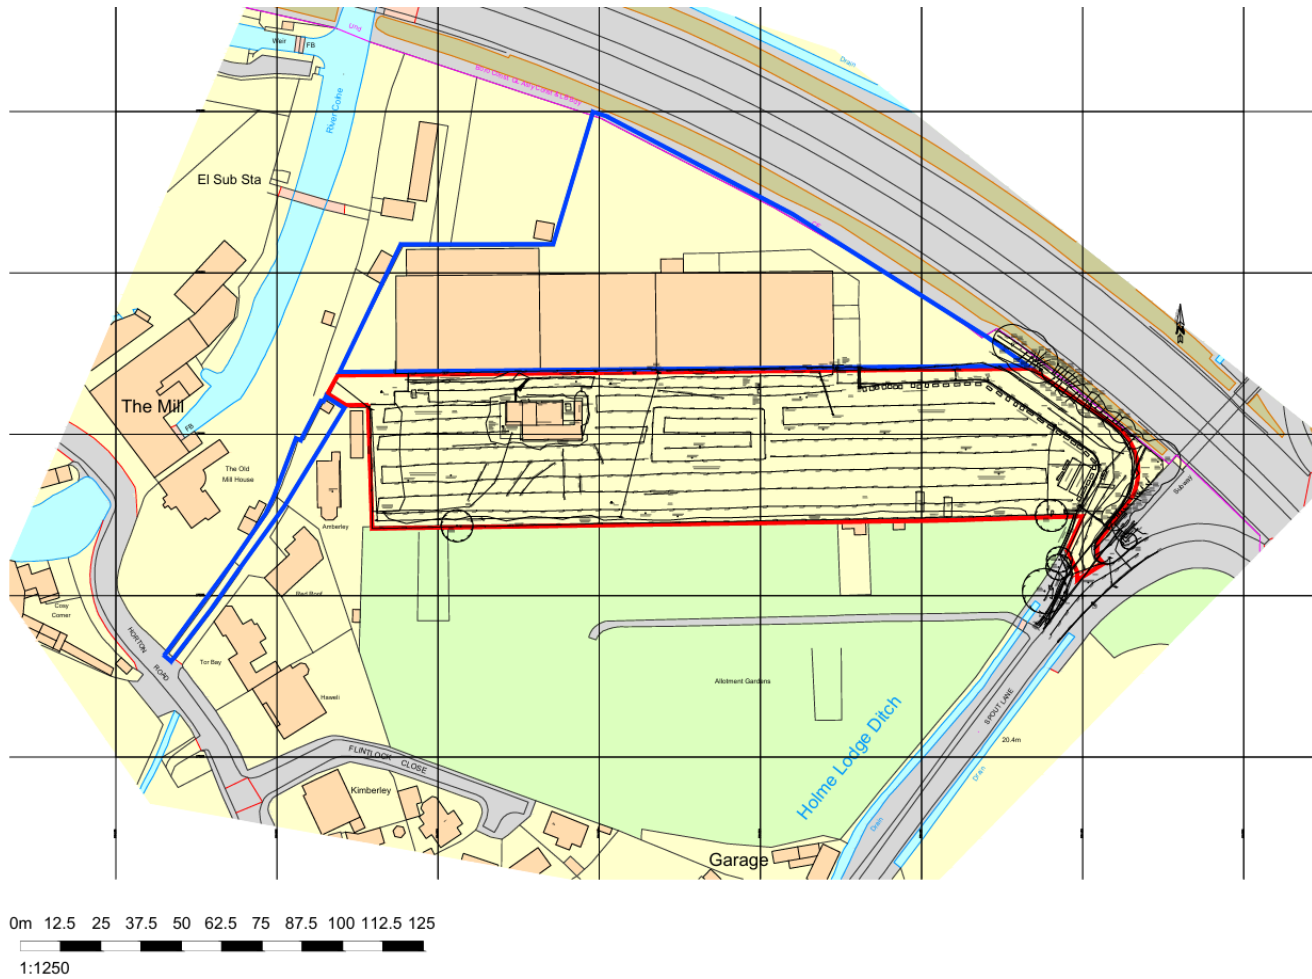


EXISTING SITE LAYOUT

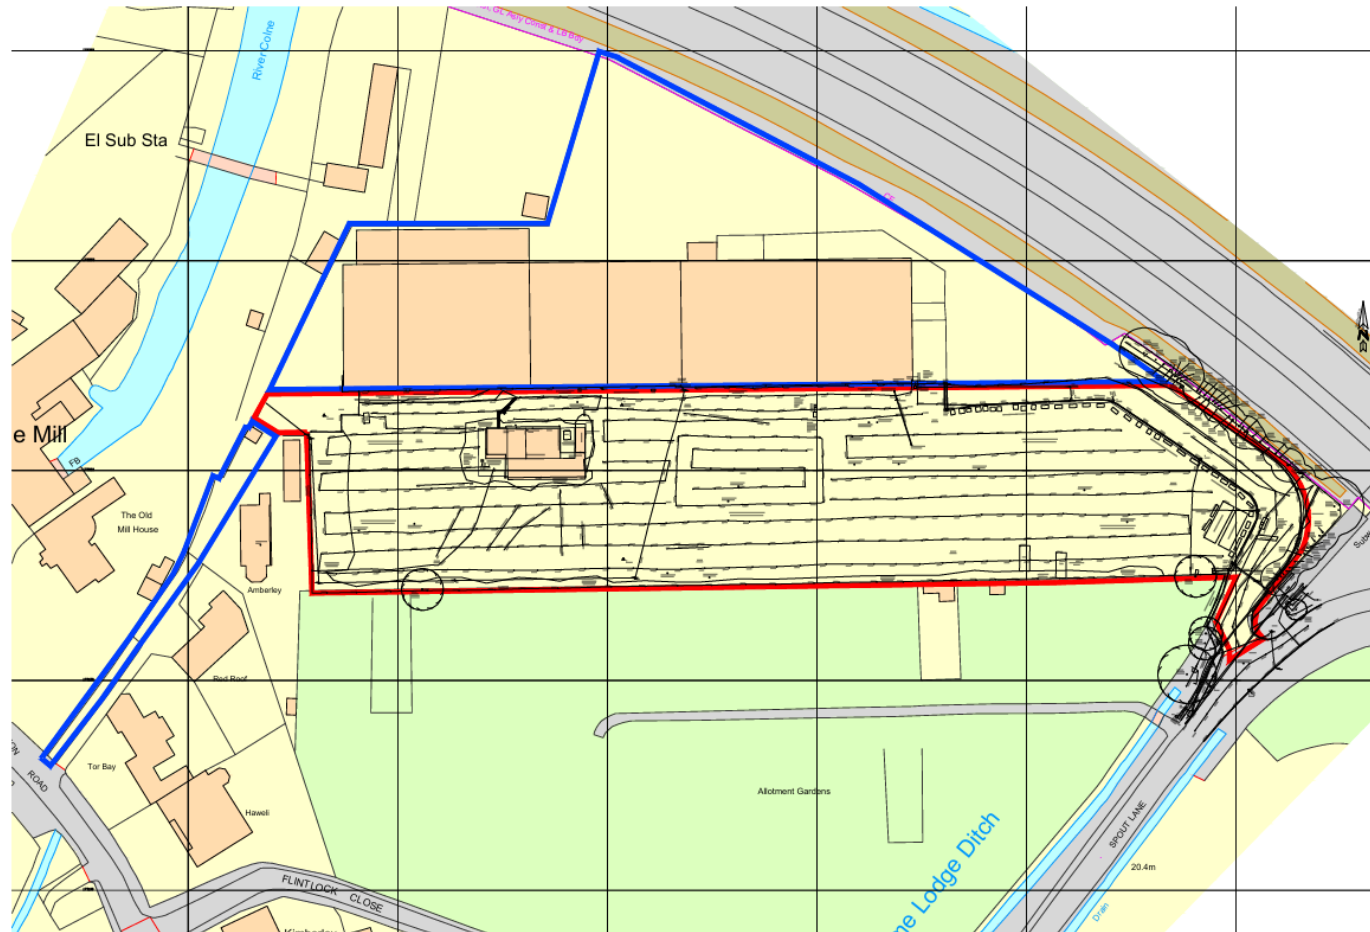


0m 10 20 30 40 50 60 70 80 90 100
1:1000



PROPOSED SITE LAYOUT

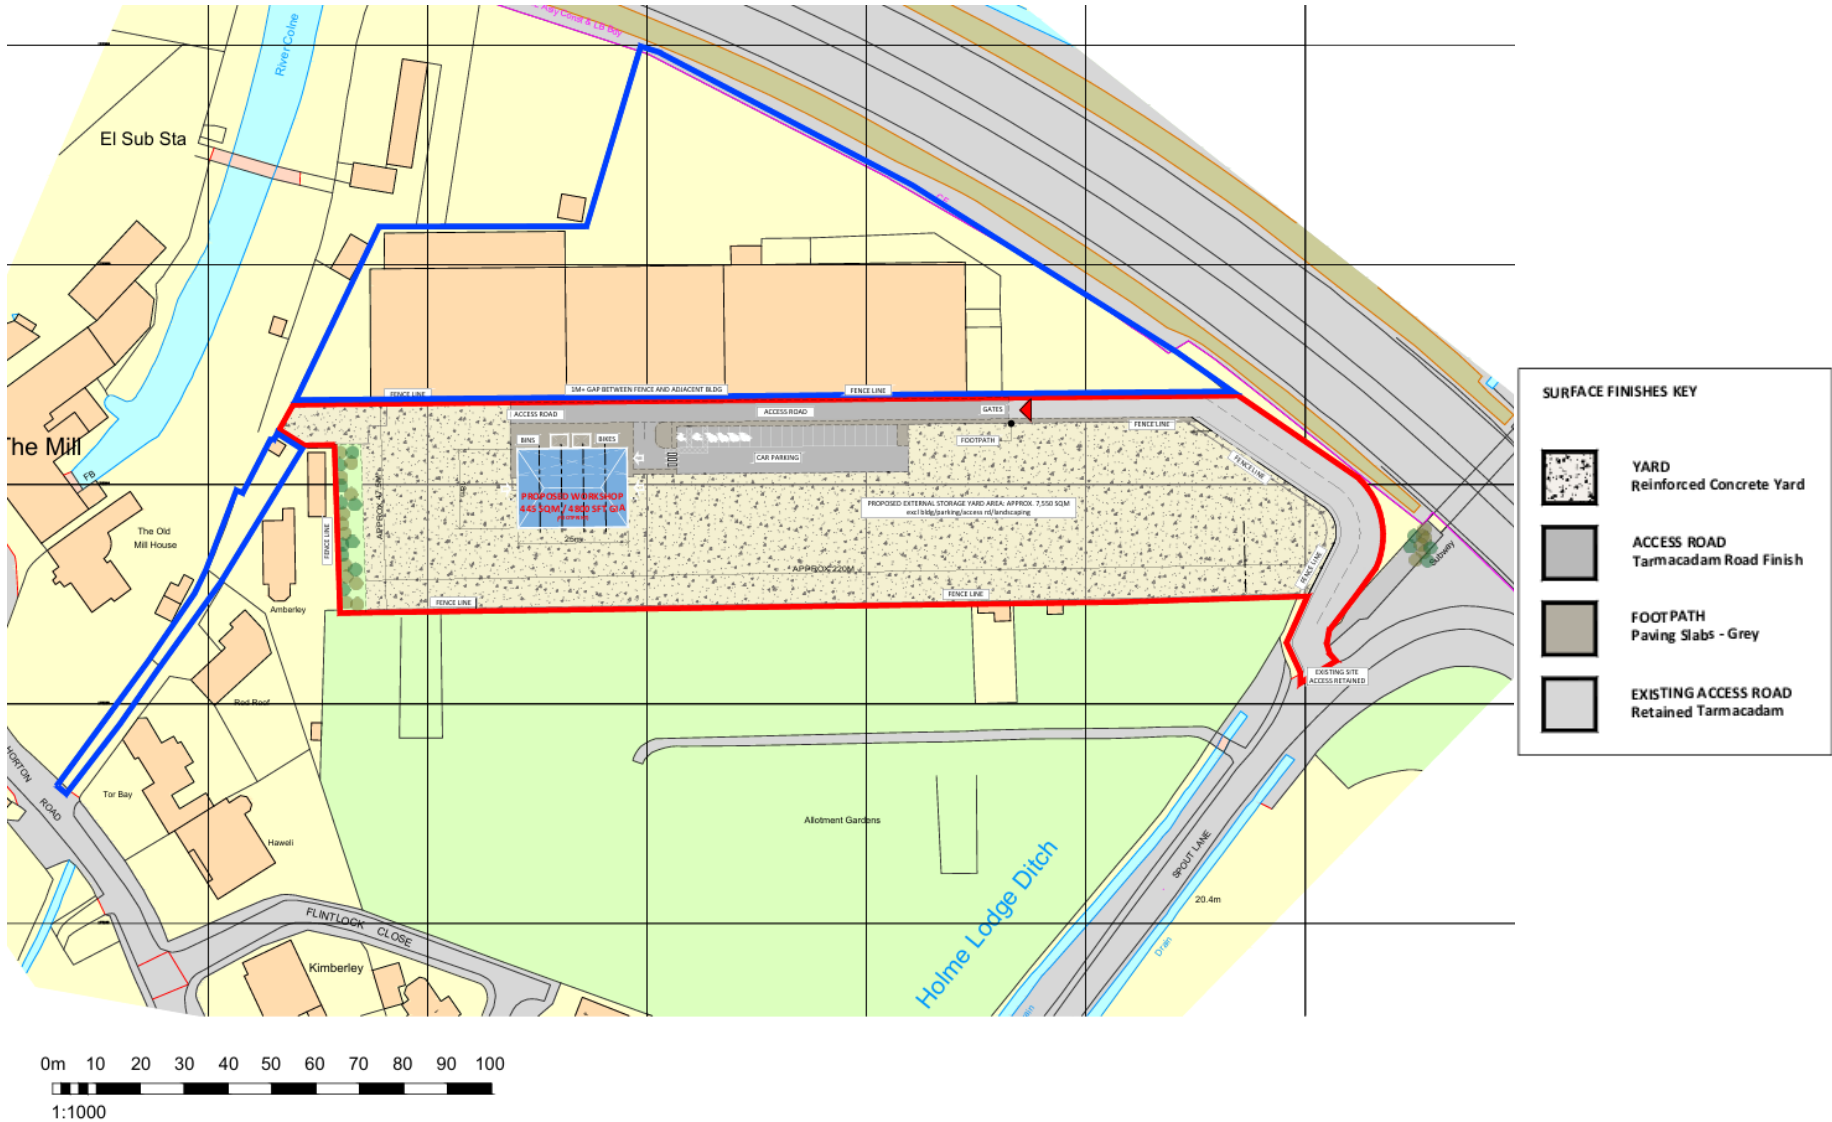


EXISTING BLOCK PLAN AND ELEVATIONS

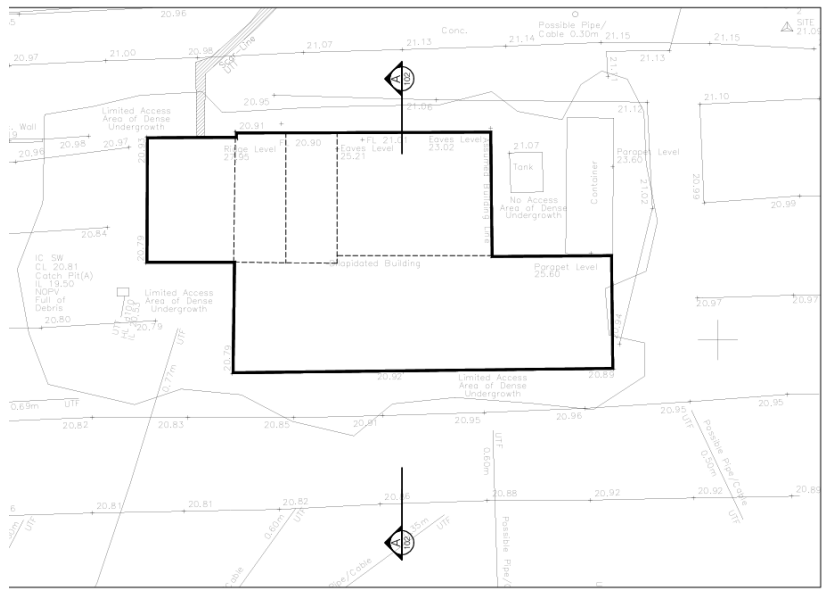


EXISTING BLOCK PLAN

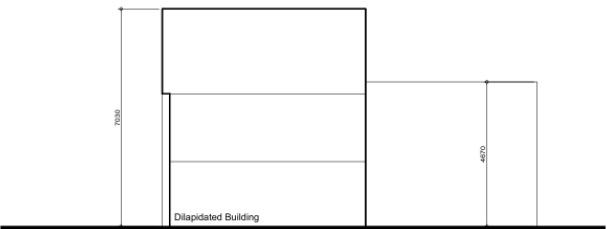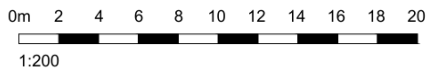


EXISTING WEST ELEVATION

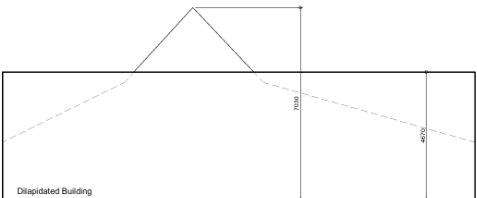

EXISTING SOUTH ELEVATION

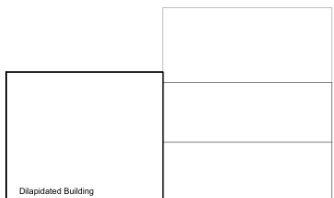


EXISTING EAST ELEVATION

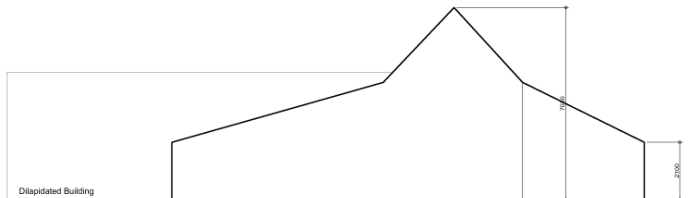


EXISTING NORTH ELEVATION

EXISTING AND PROPOSED SECTIONS

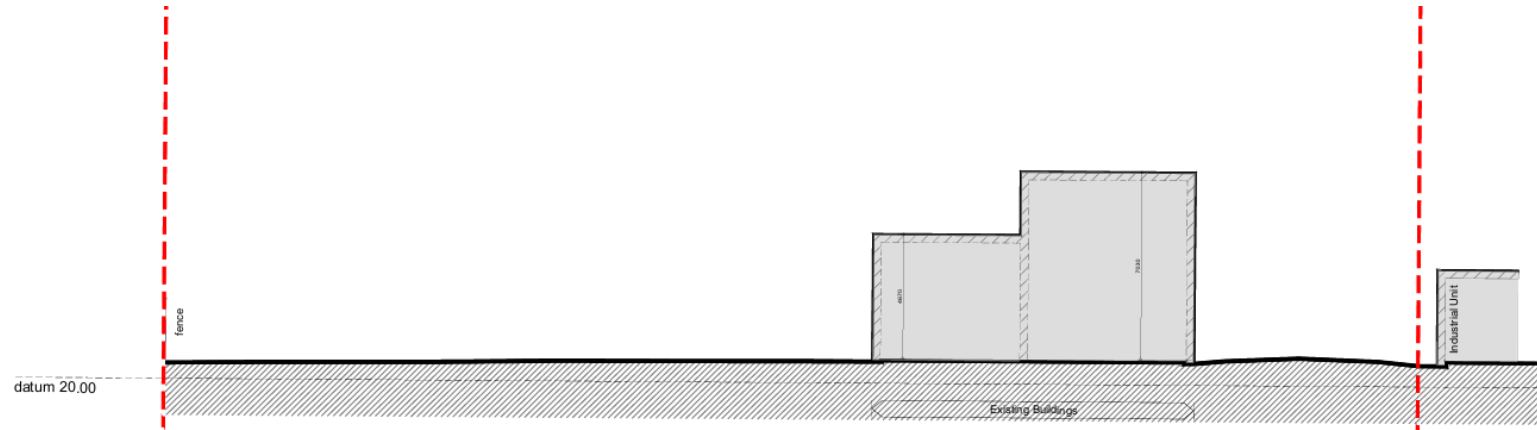


EXISTING SECTION A-A

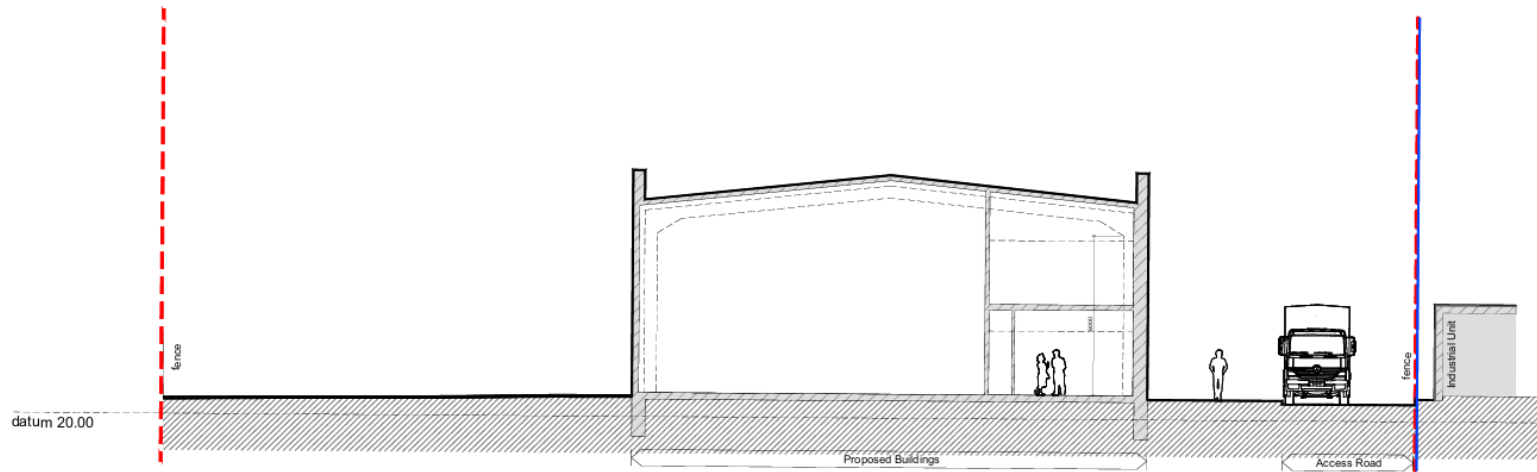


PROPOSED SECTION A-A


PROPOSED FLOOR, ROOF AND SECTION

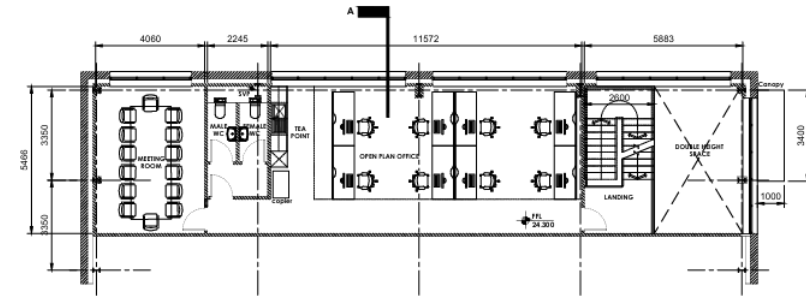


FIRST FLOOR PLAN

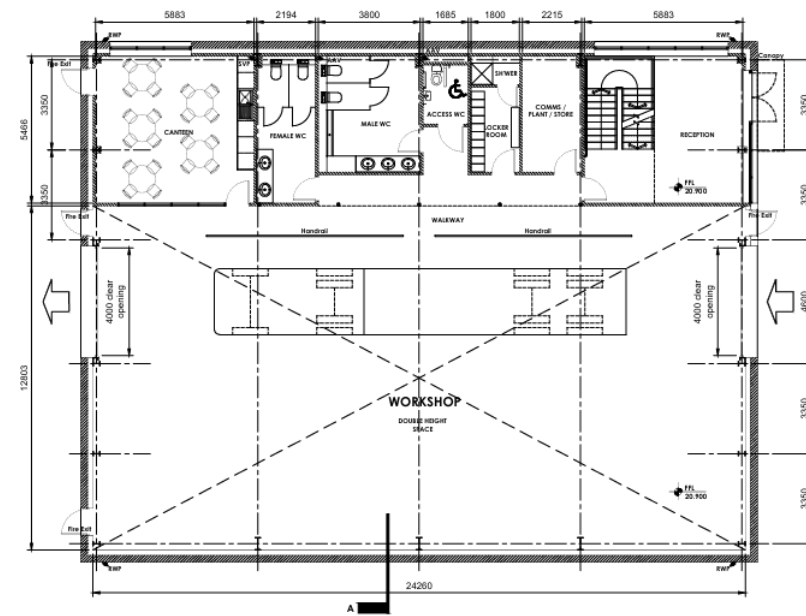

GROUND FLOOR PLAN

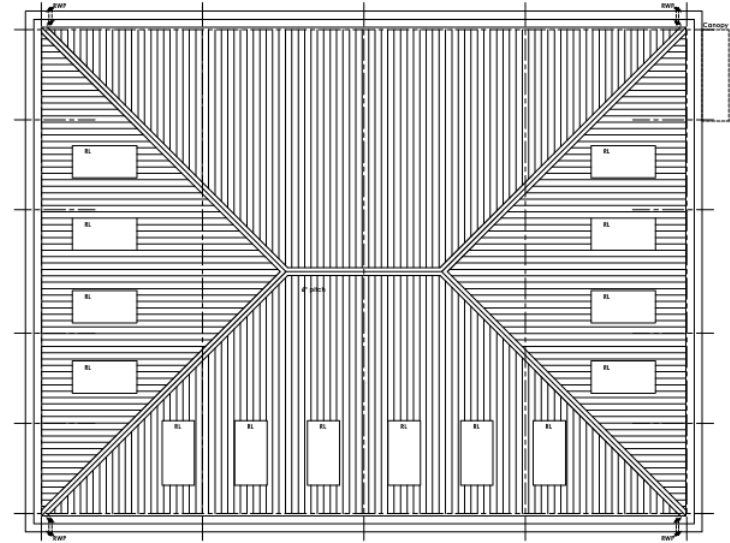


ROOF PLAN

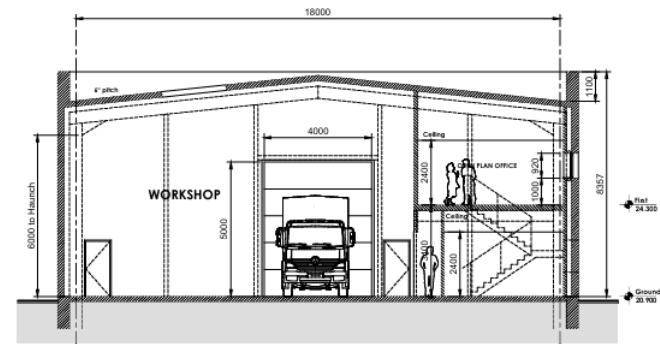

SECTION A-A

PROPOSED ELEVATIONS

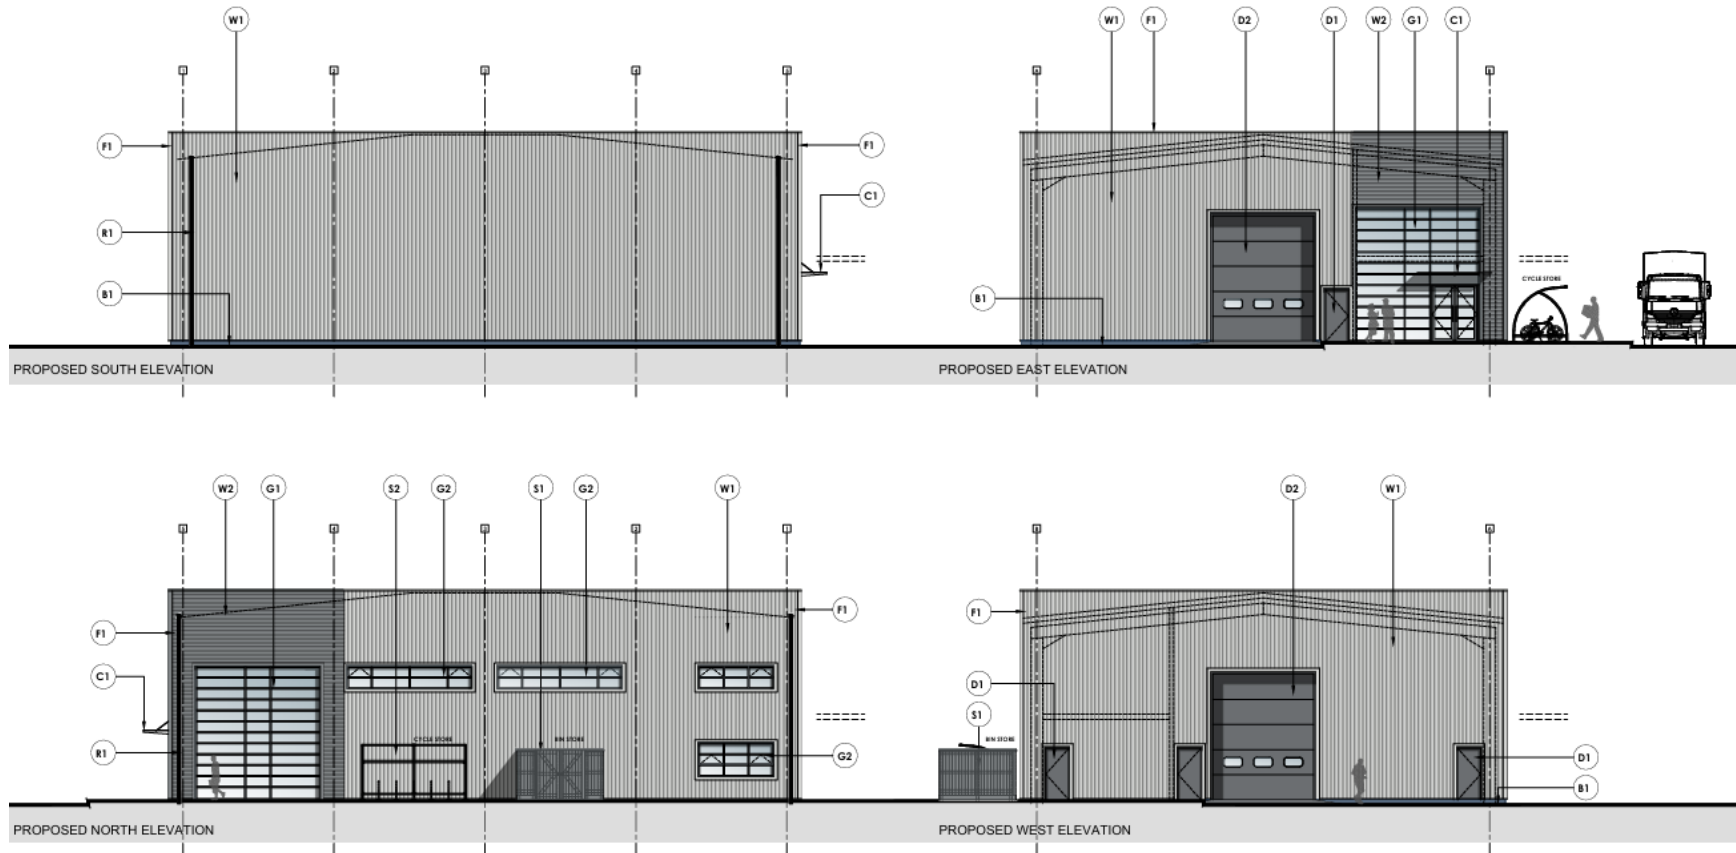

0m 2 4 6 8 10 12 14 16 18 20

1:200

KEY

- W1 - Profiled metal cladding (vertical) - Light Grey
- W2 - Profiled metal cladding (horizontal) - Slate Grey
- D1 - Personnel door - Anthracite grey
- D2 - Vehicle door - sectional overhead door - Anthracite grey
- G1 - Curtain Wall - solar reflective double glazed - Anthracite grey
- G2 - Windows - solar reflective double glazed - Anthracite grey
- C1 - Canopy - cantilevered glass on beam & rod - anthracite grey
- S1 - Bin Store - closed boarded fencing
- S2 - Cycle Store - steel frame with clear sheet roof
- F1 - Metal Flashings - colour to match adjacent cladding
- B1 - Engineering Brick - blue brick to dpc
- R1 - Rainwater goods - black

VEHICULAR SWEPT PATH ANALYSIS

