


NOTES:
All dimensions must be checked on site and not scaled from this drawing.

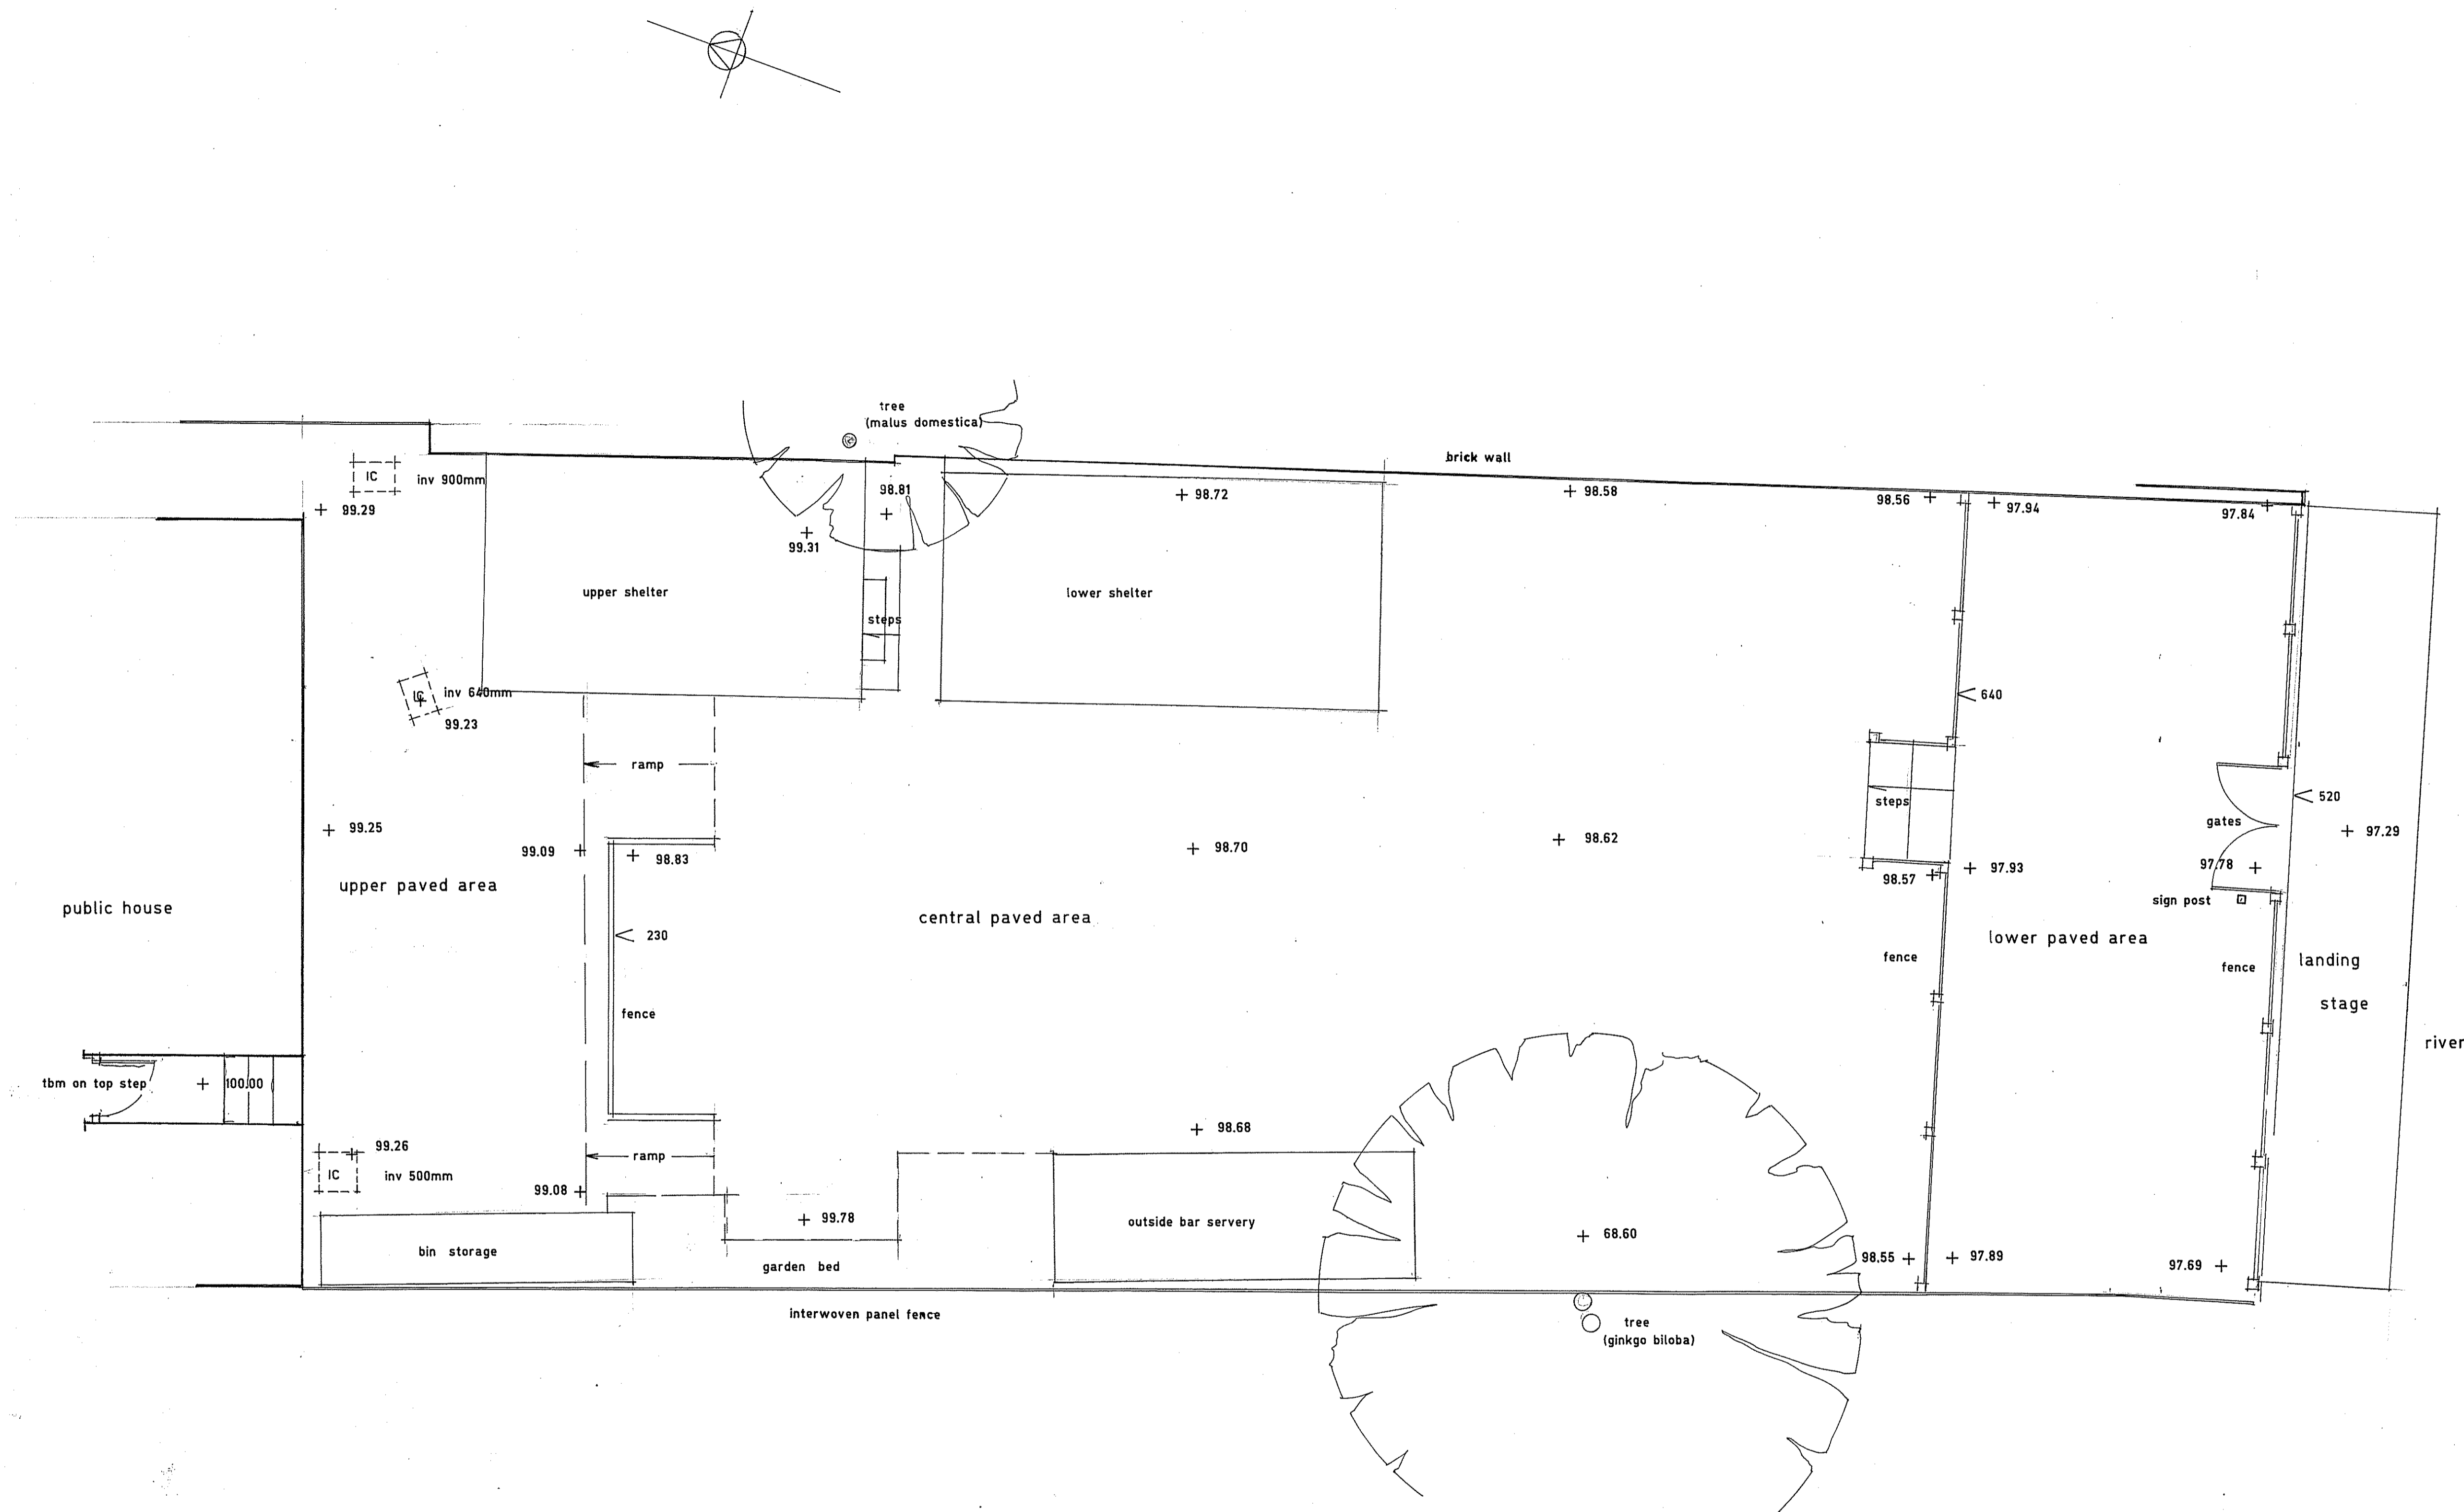


A	Date	Revisions

© copyright

Client
WH Brakspear and Sons Ltd

Job Title
The Phoenix
26 28 Thames Street
Sunbury on Thames
TW16 6AF

Drawing Title
external trading area

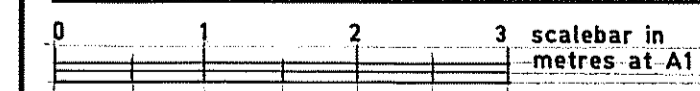

Scale 1 : 50

Date 24 03 2016 Drawn by APV

Drq No.	Rev.
AAN.15.558. 6	