

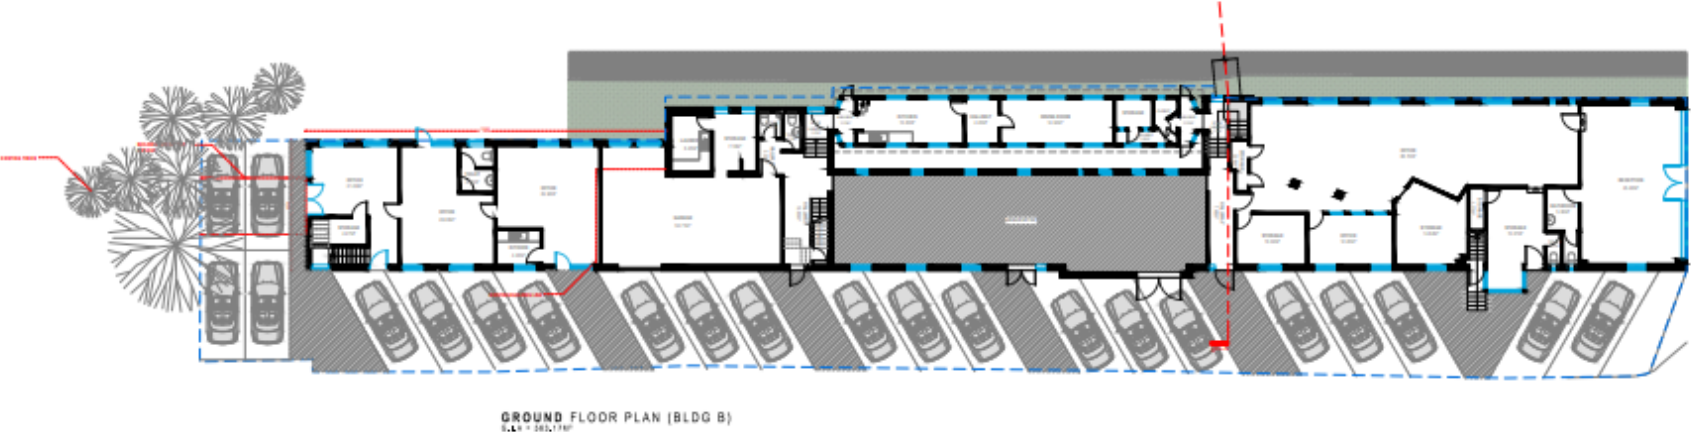


SITE LAYOUT AND FLOOR PLANS

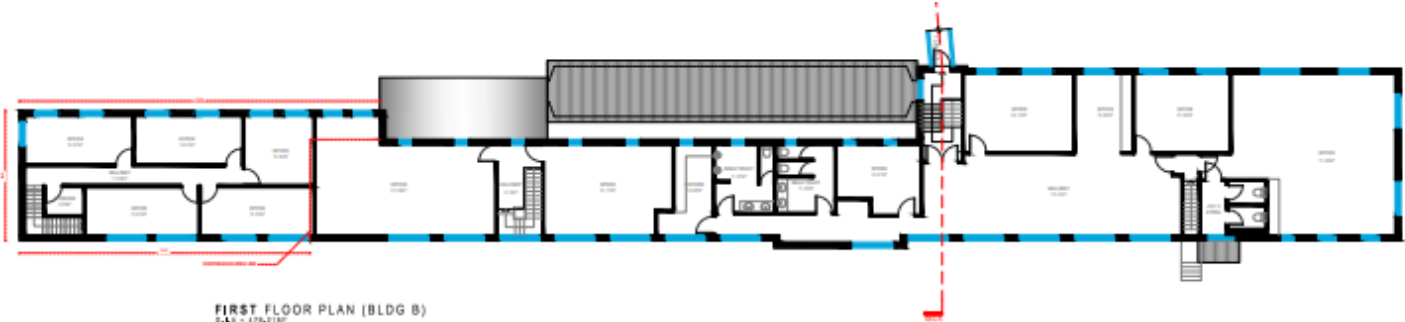

ELEVATIONS

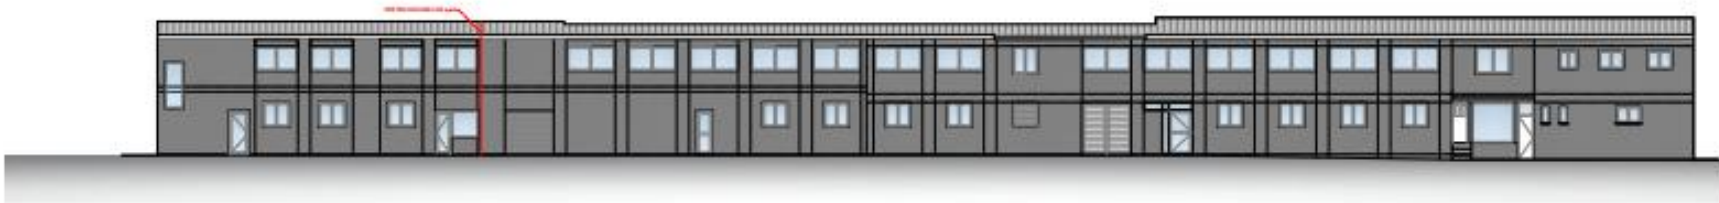

FRONT ELEVATION  
(BLDG. B)



REAR ELEVATION  
(BLDG. B)