


20/00876/HOU – 18 Riverside Close, Staines-upon-Thames, TW18 2LW

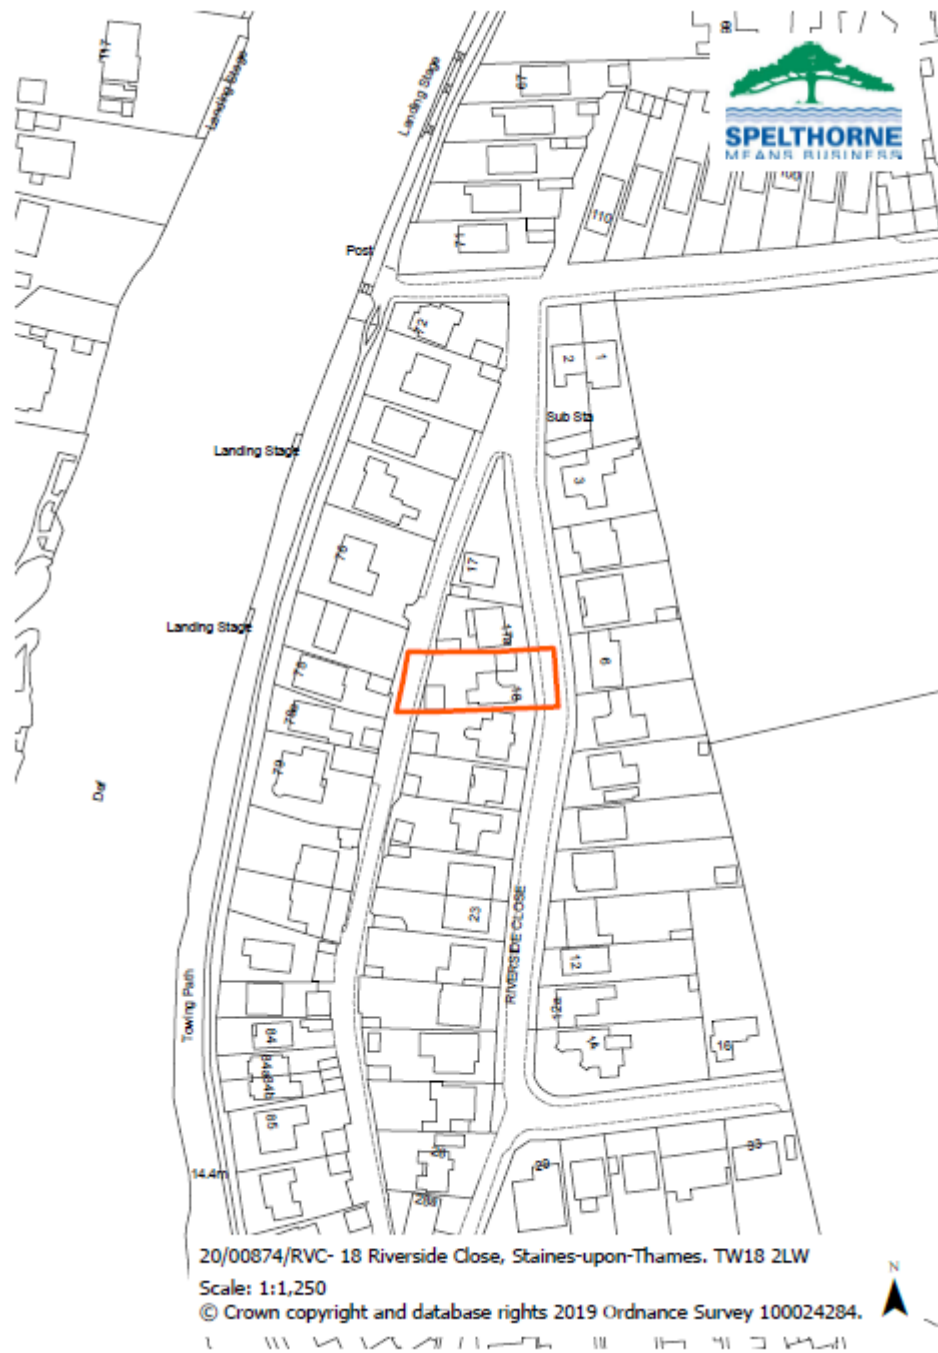

The Erection of a New Boundary Wall and Gate at the Western Boundary













boundary interpolated

conc.

Tarmacadam surface

Interpolated boundary

PLANNING APPROVED GARAGE FOOTPRINT

existing below ground cables (dotted)

1370

WHITE RENDER 640

440 900

WHITE RENDER 440 770 cedar 100 post

1800 HIGH CEDAR GATES 3775

1800 HIGH CEDAR GATES

WHITE RENDER 1250

7000 O/A LENGTH

4845 O/A LENGTH

5600

Garage 34 M² proposed GEA

6200

Proposed Ground Floor Plan 1:25

EXISTING GARAGE WALL & GATES REMOVED (IN RED)

NOT UNDER CONSIDERATION FOR THIS APPLICATION.

WHITE RENDER

existing brick wall

0 10

North

a1 design

PROJECT TITLE
18 Riverside Close Steves TW18 2LW

ISSUED TITLE
Proposed Floor Plans

West Boundary Wall EXISTING AND PROPOSED

Scale of
TB 1:25 (A1)

20283 03-PR-CAR-10

Revision 01

13-11-2020 Planning

Existing Site Plan (Prior to Demolition of Existing Garage & Removal of Fence & Gate)











Proposed Site Plans

Garage

1:50

20283 02-PRI-GAR-01

Revision 17


04-02-2019 Planning

Reading from this drawing card not be certified for construction or site setting not by construction




Previous Fence & Gates

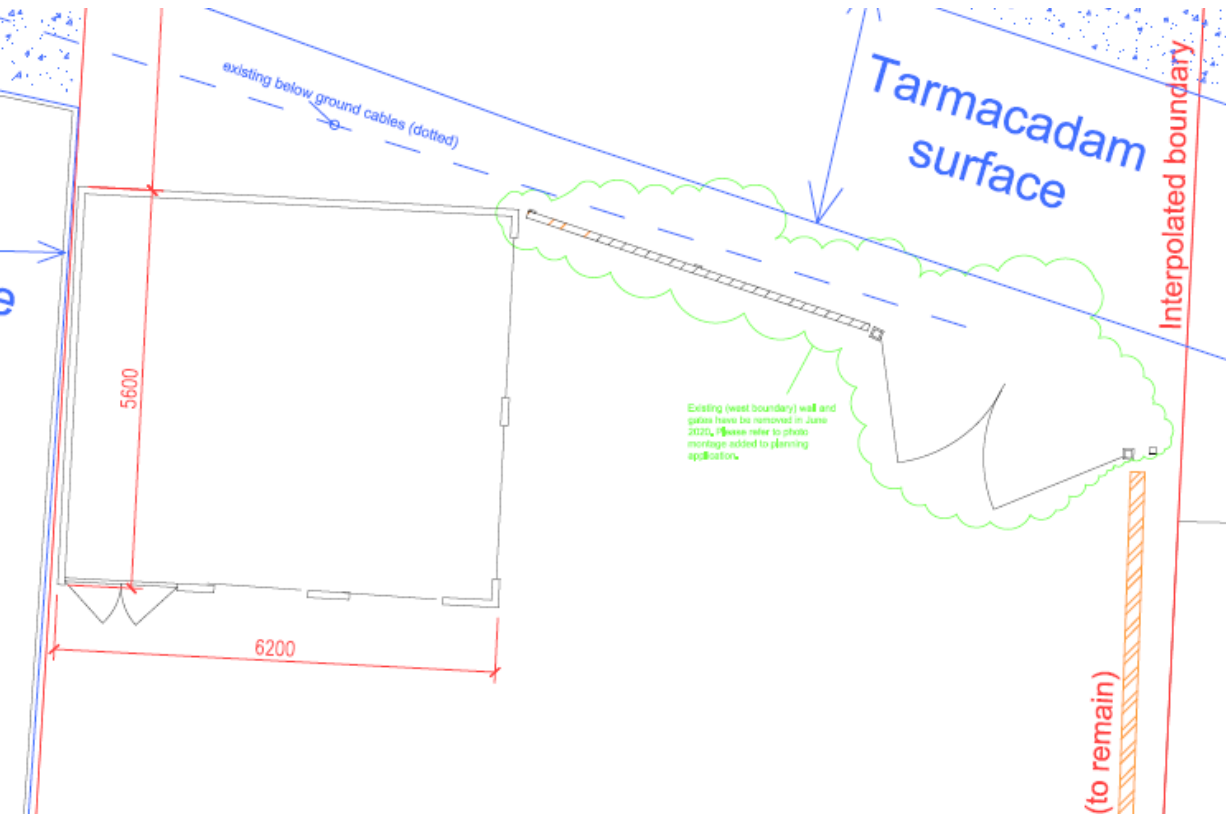

Proposed Wall & Gates

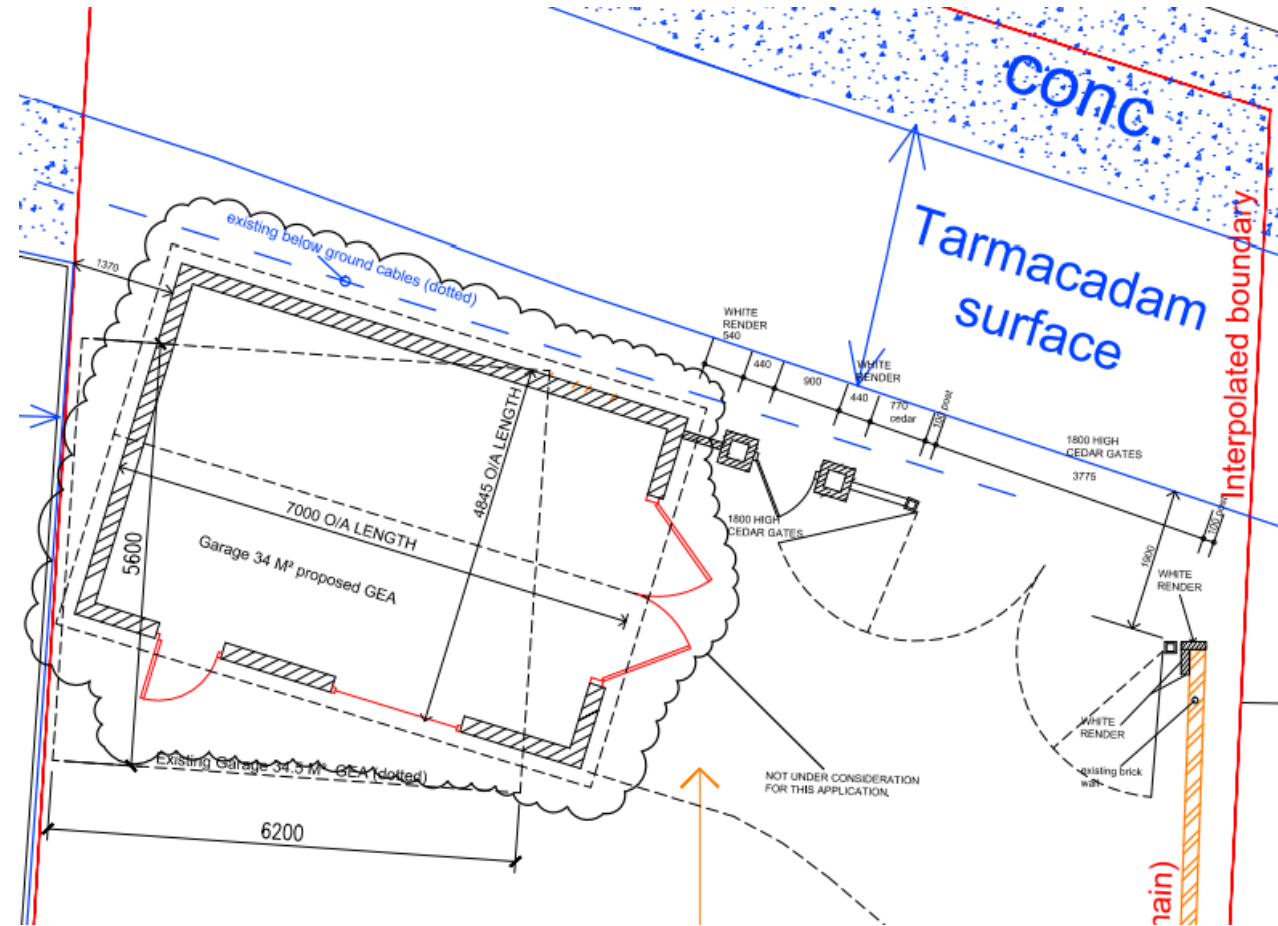

Existing Elevations (Prior to Removal of Fence, Gates & Garage)

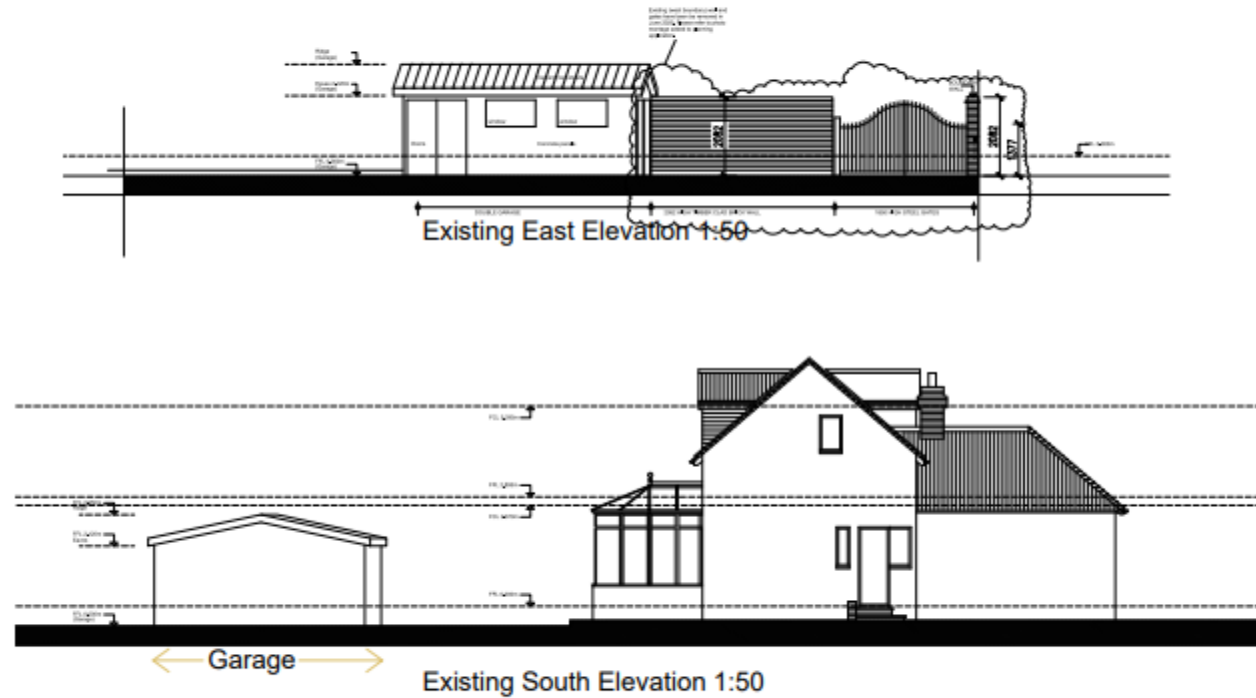


Scaling from this drawing cannot be certified for verification or site setting out by contractors.


al	
Architectural	
18 Riverside Close Staines TW18 3JW	
Existing East and West	
Elevations (Garage) and wall boundary treatments	
Scale	1:50
Project Number	20283
Revision	05-EX-GAR-000
Revision	15
Date	04-02-2019
Discipline	Planning


Existing Elevations (Prior to Removal of Fence, Gates & Garage)

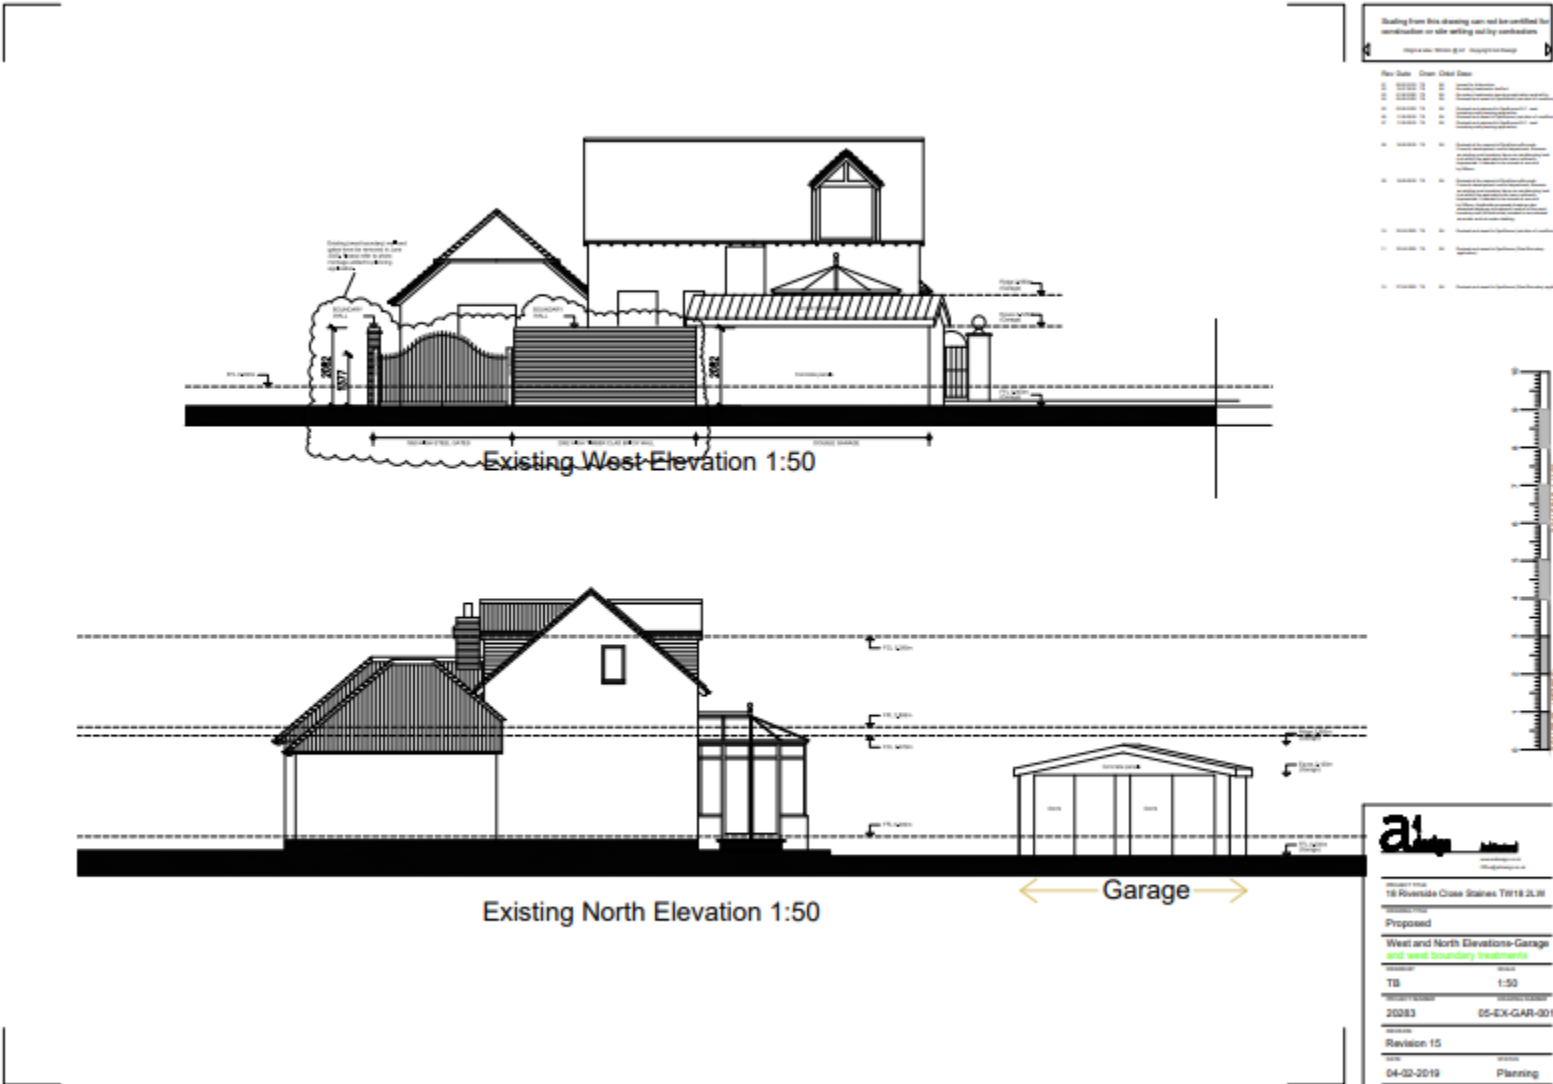

Proposed Elevation Plans

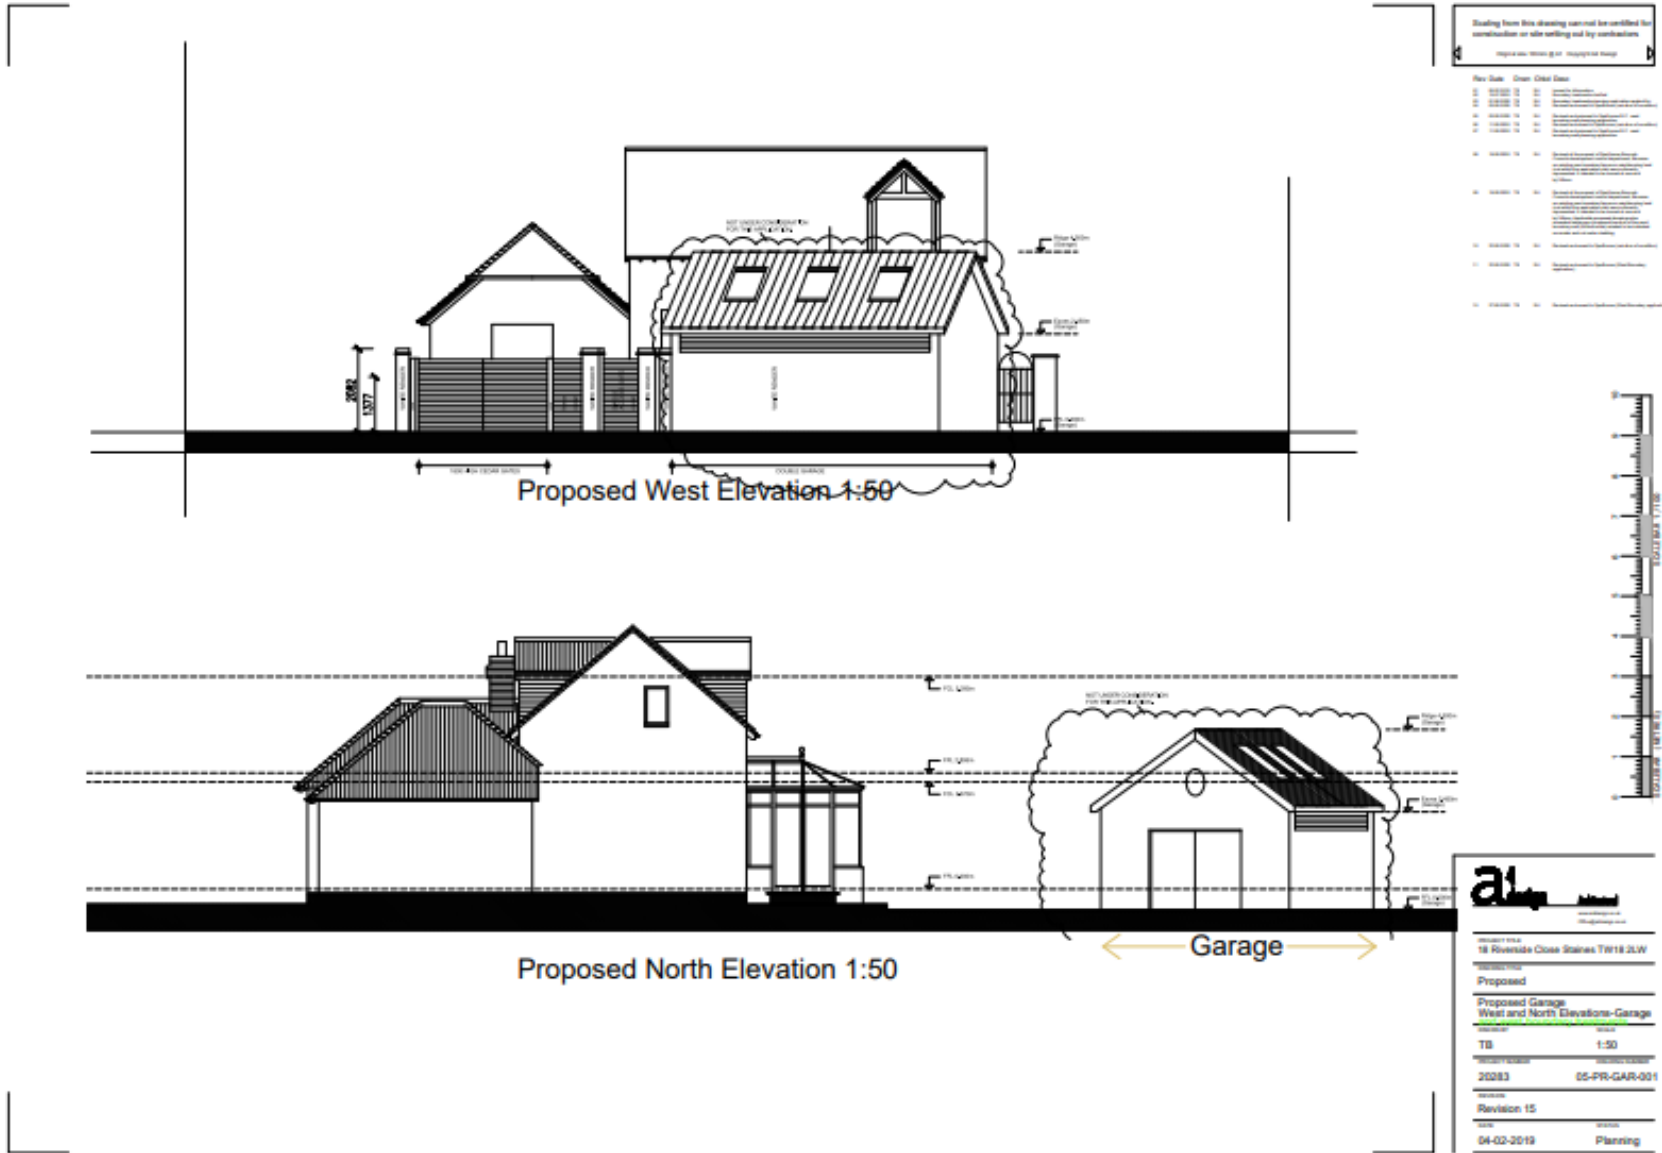

Proposed Elevation Plans

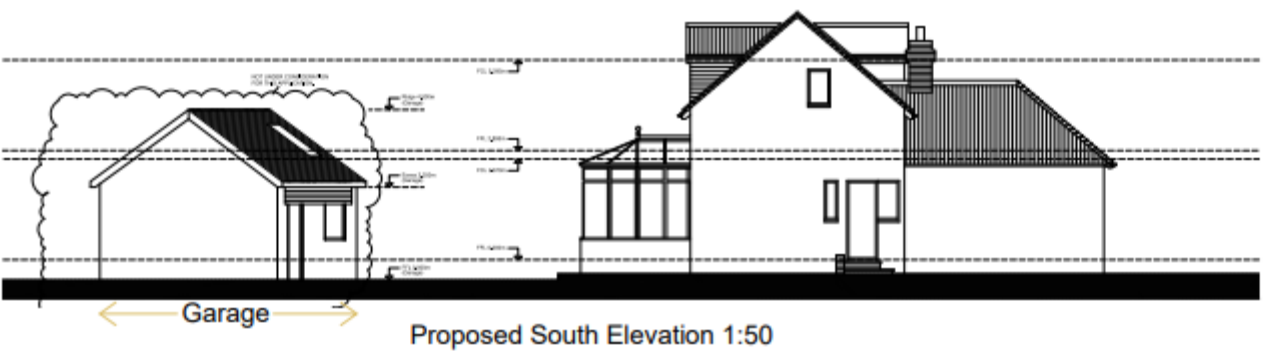

Reading from this drawing cannot be certified for coordination or site setting and by conditions.

Project No.	20283
Project No.	05-PR-GAR-000
Revision	Revision 15
Date	04-02-2019
Planning	Planning

Vehicle Tracking

