



SITE LAYOUT AND FLOOR PLANS

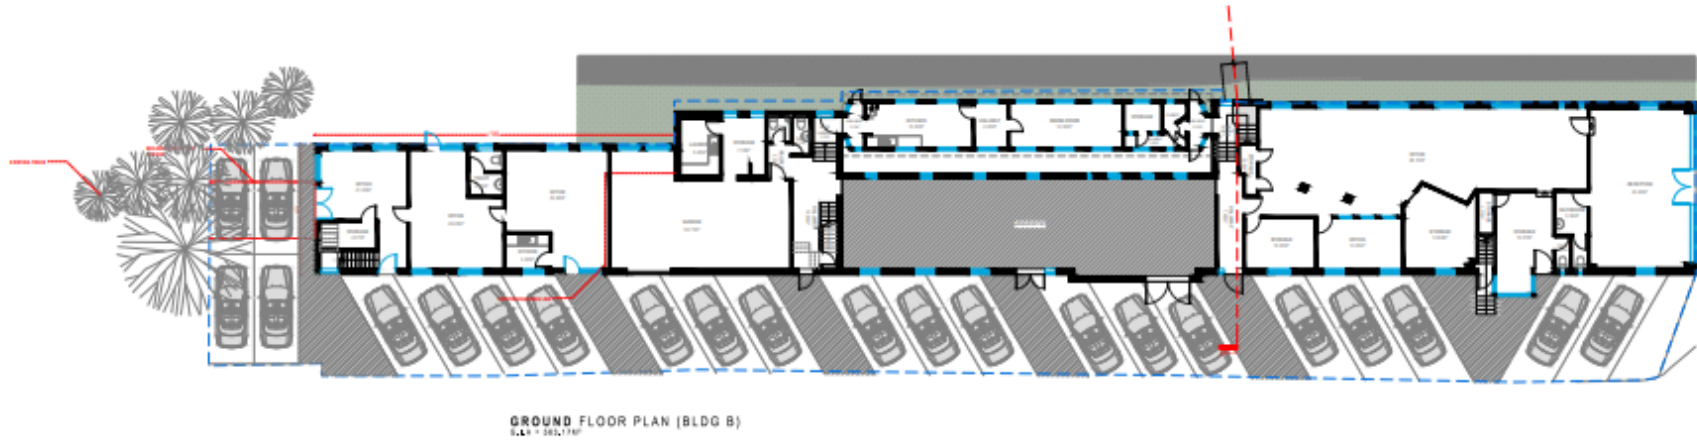

ELEVATIONS

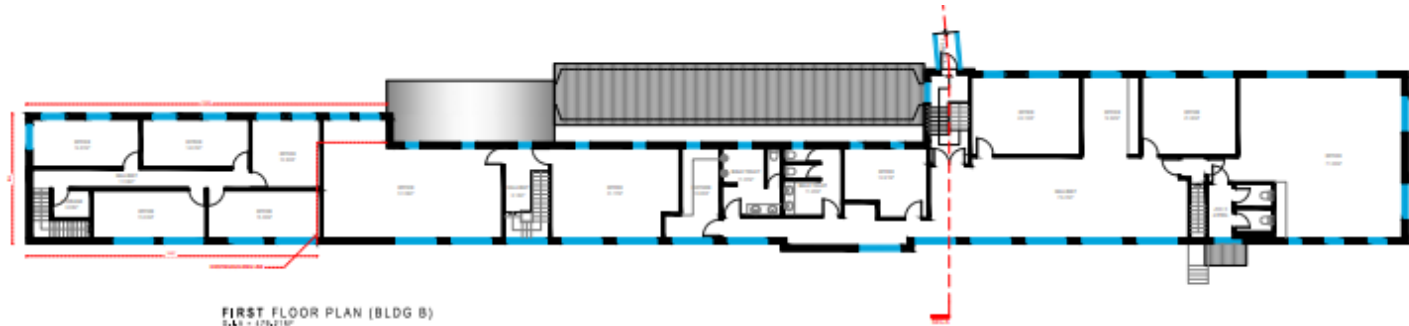

FRONT ELEVATION
(BLDG. B)



REAR ELEVATION
(BLDG. B)